


FINAL SURVEY	SURVEYED	BY	DATE
NOTE BOOK	PLOTTED		
NO.	TEMPLATE		
	AREAS		
	CHECKED		

ORIGINAL SURVEY	SURVEYED	BY	DATE
NOTE BOOK	PLOTTED		
NO.	TEMPLATE		
	AREAS		
	CHECKED		

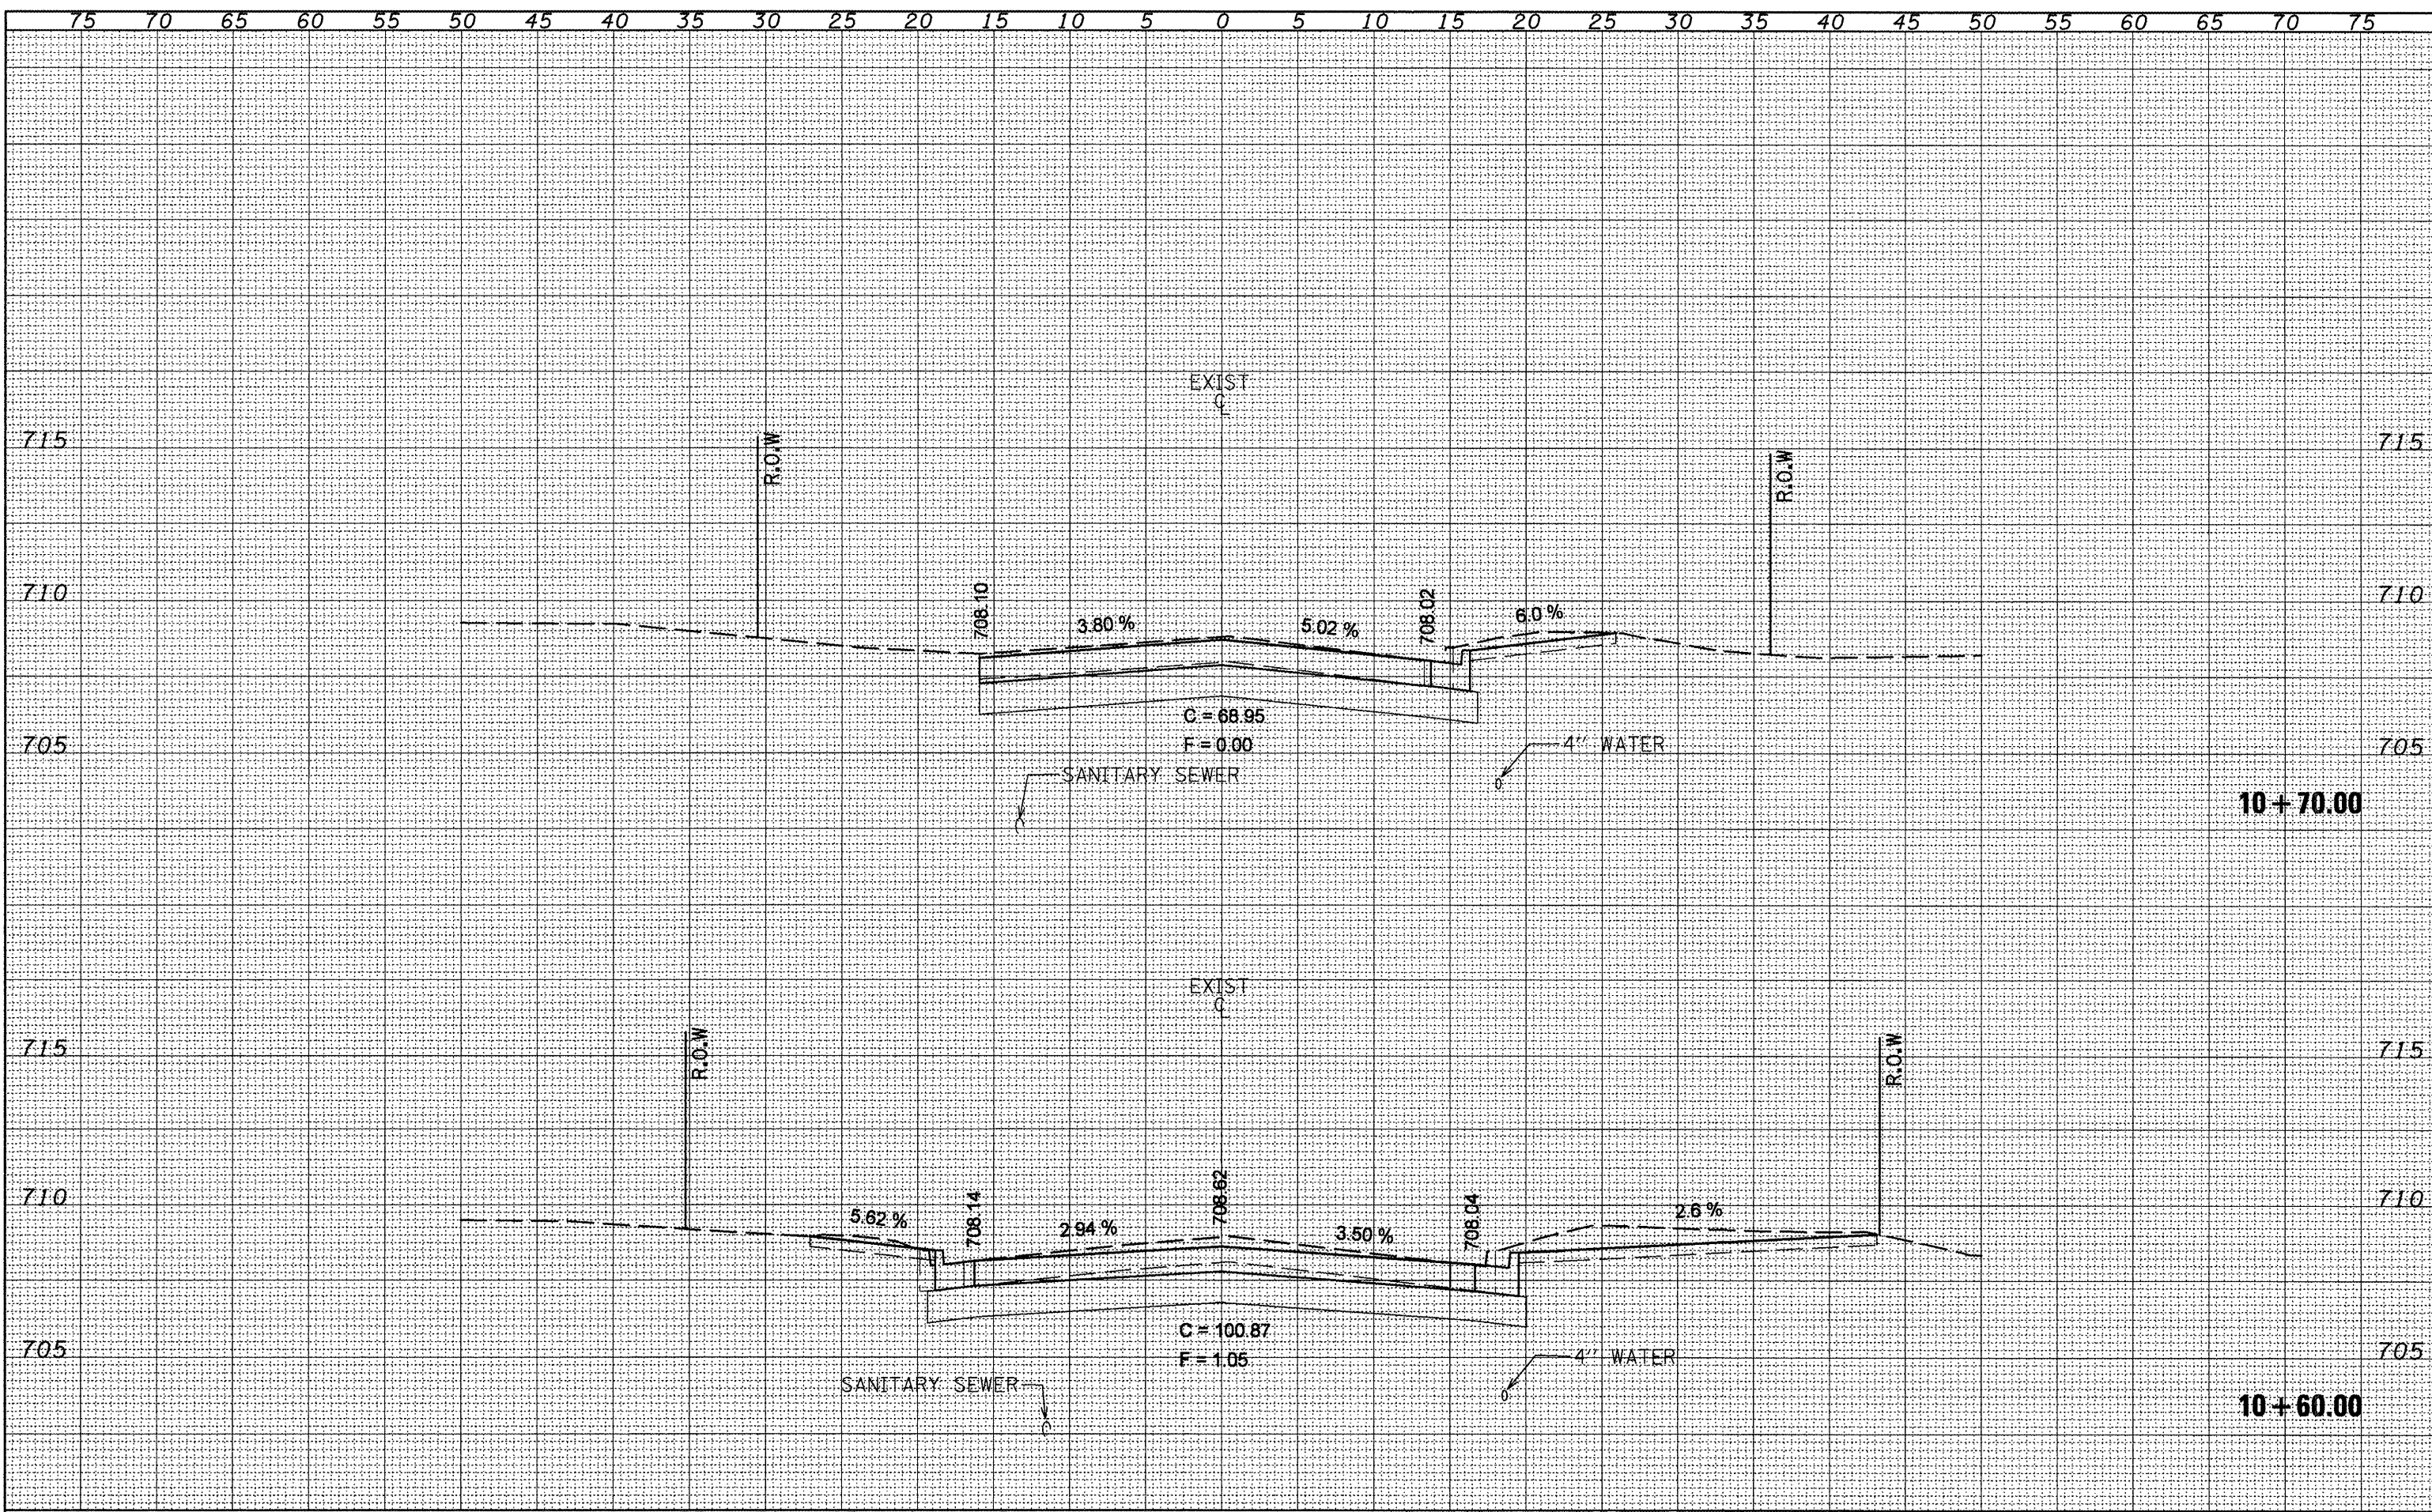

FILE NAME = vs.srsh.dgn

USER NAME = crespole

DESIGNED -

DRAWN -

CHECKED -

DATE -

REVISIED -

REVISIED -

REVISIED -

REVISIED -

STATE OF ILLINOIS
DEPARTMENT OF TRANSPORTATION

JAMES AVE. CROSS SECTIONS

SCALE: SHEET NO. OF SHEETS STA. 10+60.00 TO STA. 10+70.00

F.A.P. RTE.	SECTION	COUNTY	TOTAL SHEETS	SHEET NO.
399	36 R-8	TAZEWELL	429	378
CONTRACT NO. 68258				

ILLINOIS FED. AID PROJECT