


# Existing ATMS (ITS) Network

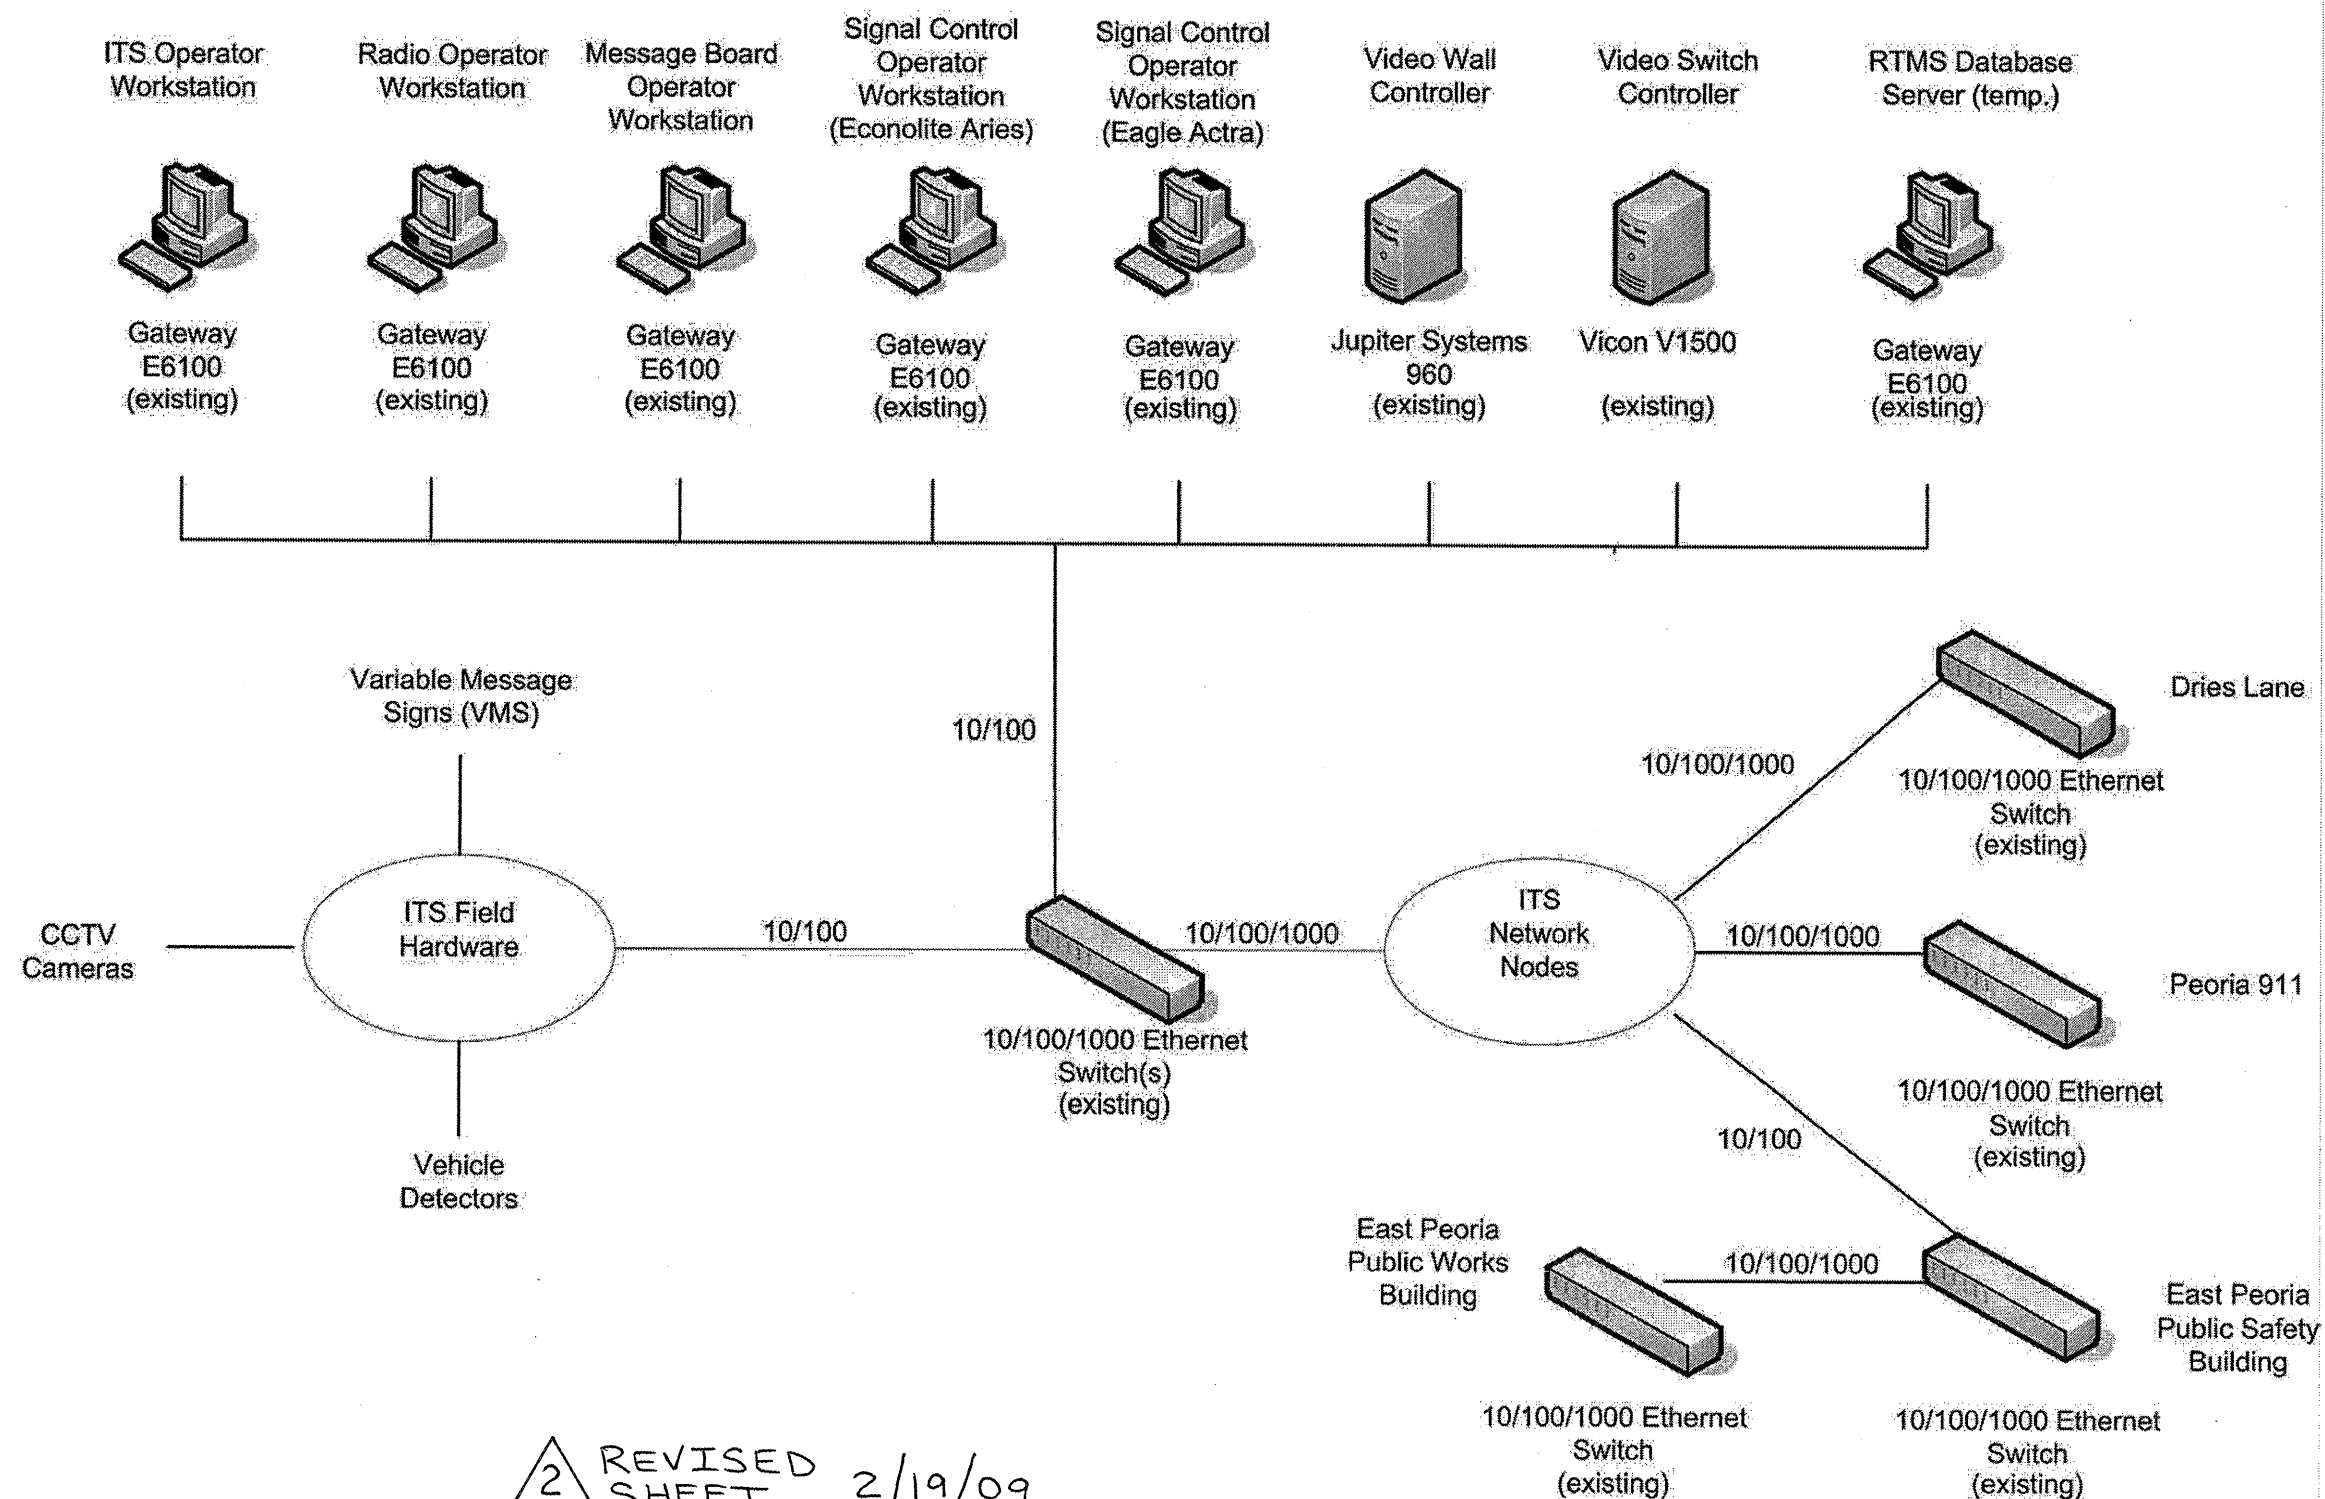

2 REVISED SHEET 2/19/09

FILE NAME = 68273 - ATMS Software Plans Final - Revised 2-18-09.dgn	USER NAME = howelder	DESIGNED - ---	REVISED - ---
PLOT SCALE = 57.2326 / IN.	CHECKED - ---	DRAWN - ---	REVISED - ---
PLOT DATE = 2/18/2009	DATE - ---	DATE - ---	REVISED - ---

STATE OF ILLINOIS  
DEPARTMENT OF TRANSPORTATION

EXISTING ITS NETWORK SCHEMATIC

SCALE: SHEET NO. OF SHEETS STA. TO STA.

F.A.I. RTE.	SECTION	COUNTY	TOTAL SHEETS	SHEET NO.
74	D4 1-74 ITS SYSTEM-2	Peoria/Tazewell	20	19
CONTRACT NO. 68273				
FED. ROAD DIST. NO. ILLINOIS FED. AID PROJECT				