


Proposed ATMS (ITS) Network

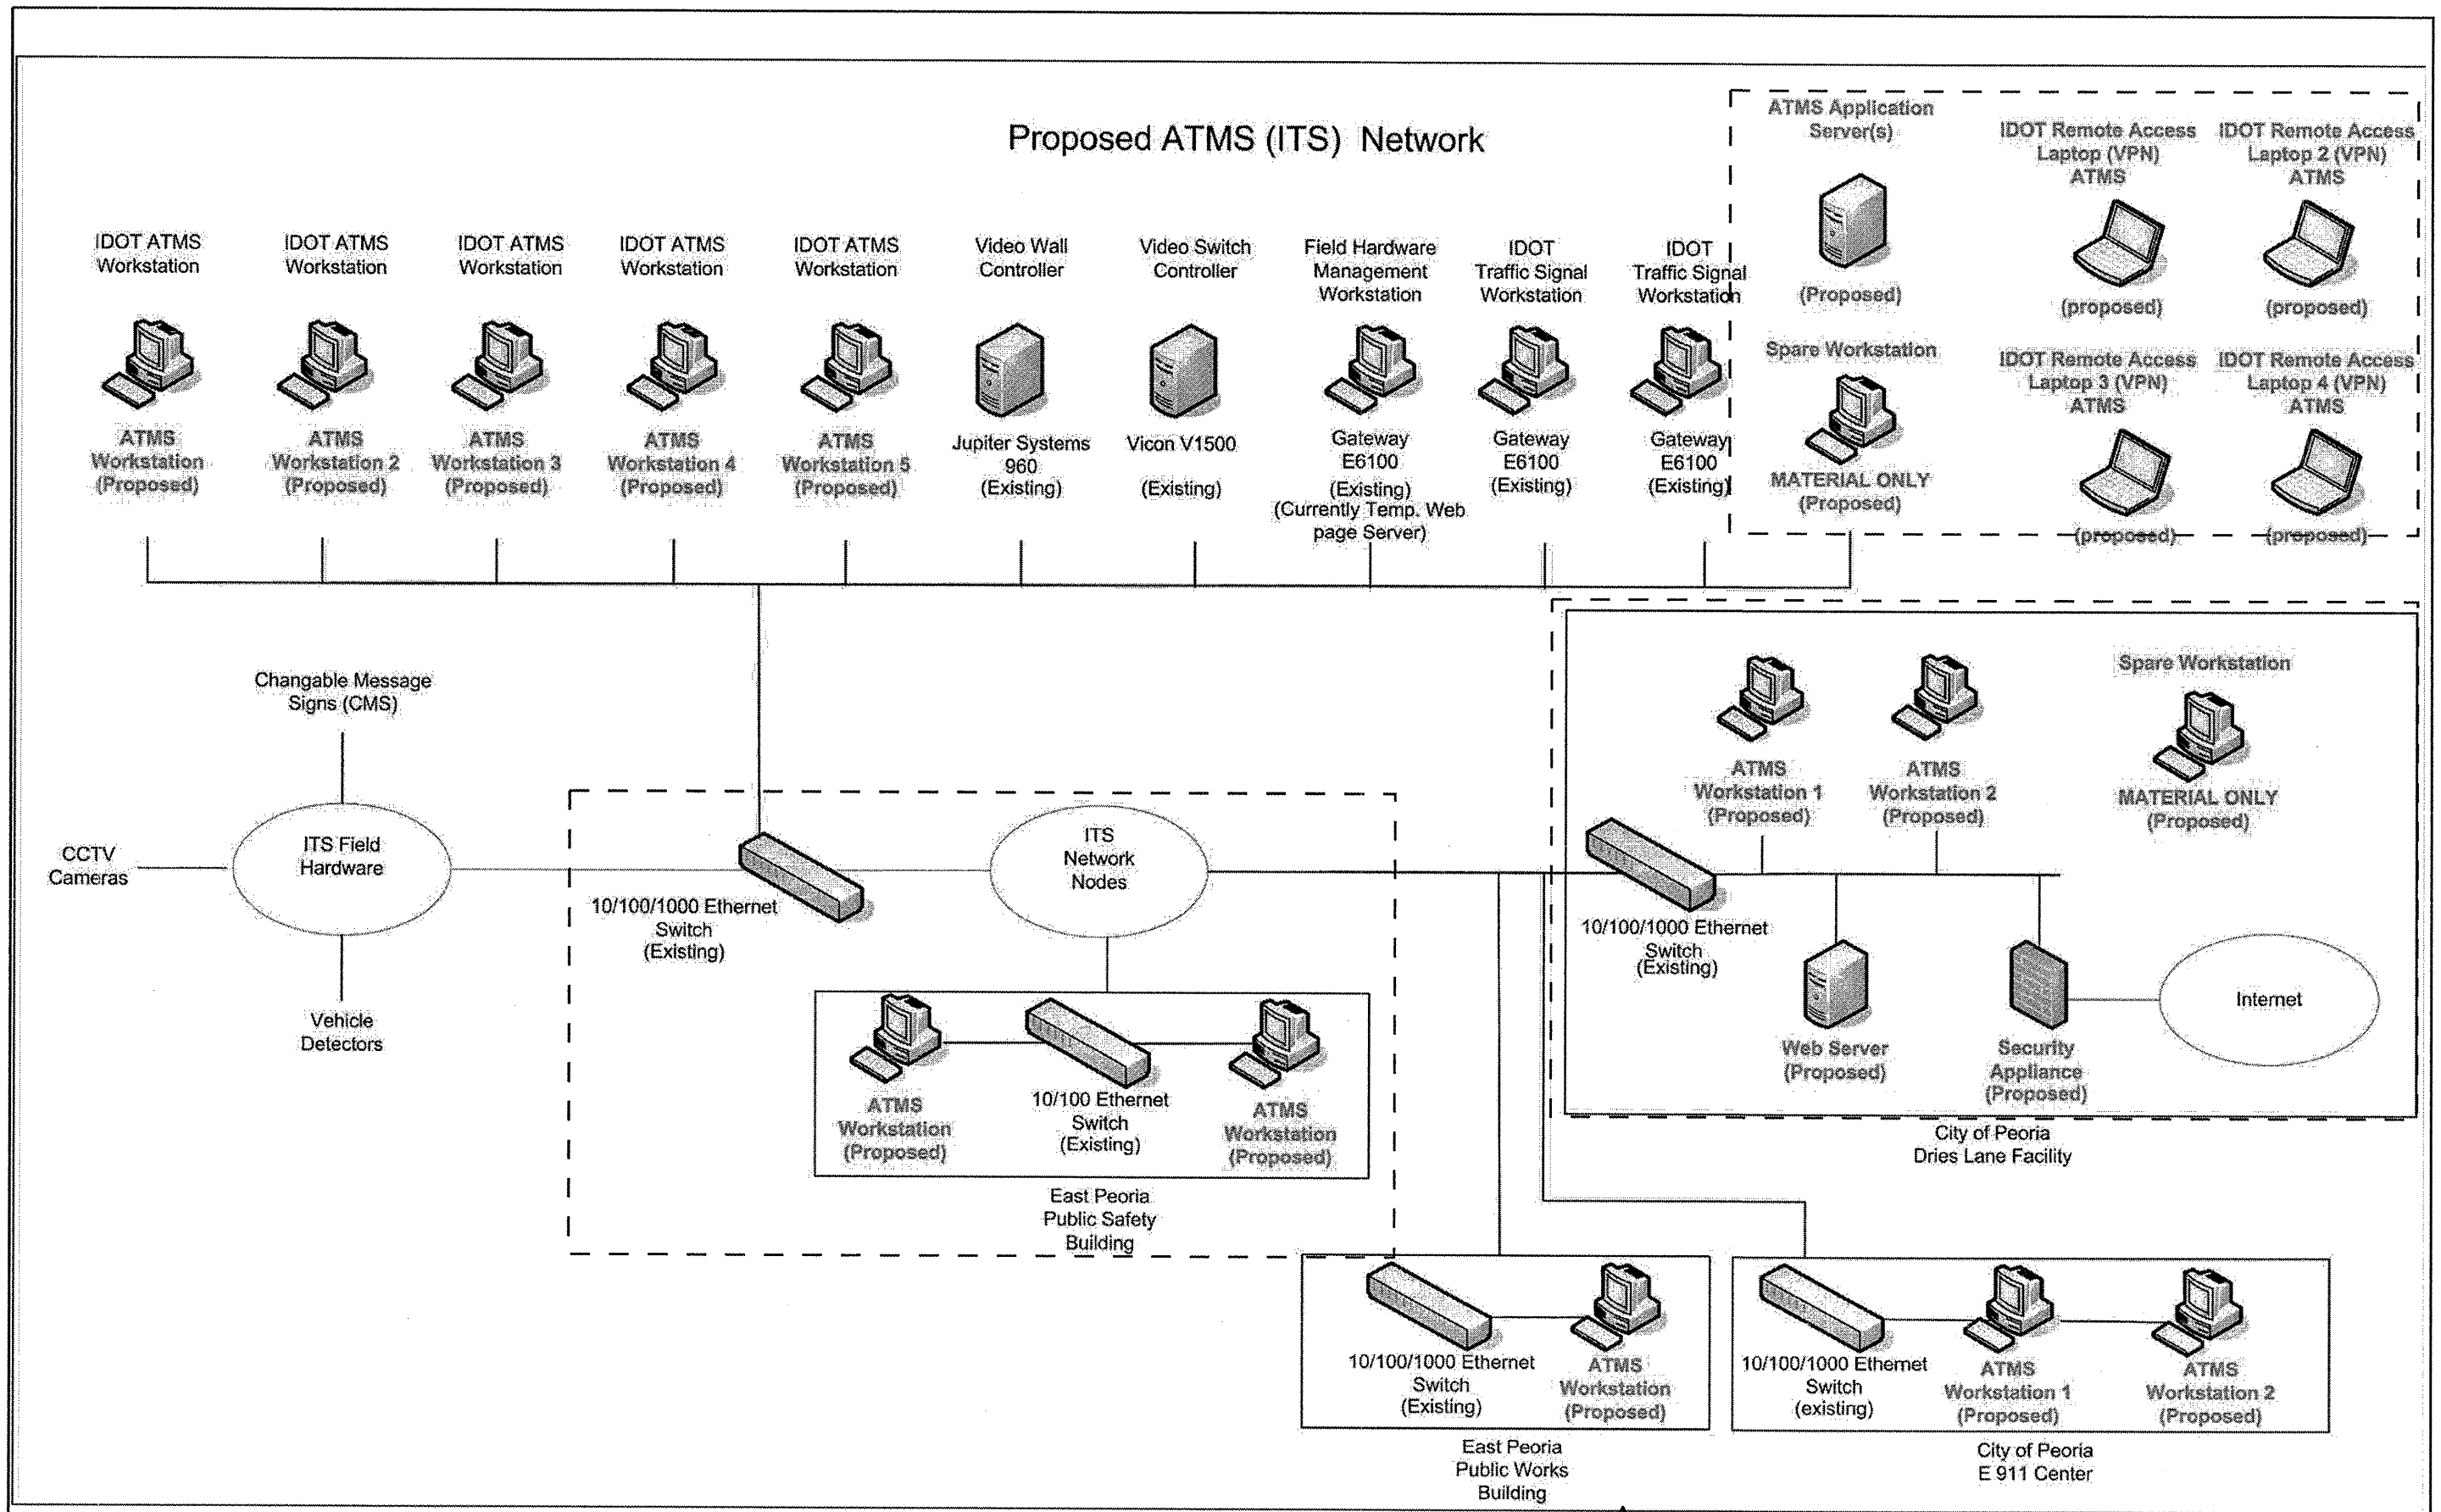

2 REVISIED SHEET 2/19/09

FILE NAME = 68273 - ATMS Software Plans Final - Revised 2-18-09.dgn	USER NAME = howalder	DESIGNED - ---	REVISED - ---
PLOT SCALE = 57,0582' / IN.	CHECKED - ---	REVISIED - ---	REVISIED - ---
PLOT DATE = 2/18/2009	DATE - ---	REVISIED - ---	REVISIED - ---

**STATE OF ILLINOIS
DEPARTMENT OF TRANSPORTATION**

PROPOSED ITS NETWORK SCHEMATIC

SCALE: _____ SHEET NO. ____ OF ____ SHEETS STA. _____ TO STA. _____

F.A.I. RTE.	SECTION	COUNTY	TOTAL SHEETS	SHEET NO.
74	D4 1-74 ITS SYSTEM-2	Peoria/Tazewell	20	20
CONTRACT NO. 68273				
FED. ROAD DIST. NO. _____ ILLINOIS FED. AID PROJECT				