


NOTE: TRAFFIC CONTROL ITEMS AND DEVICES NOT DETAILED SHALL BE IN ACCORDANCE WITH HIGHWAY STANDARDS 701400, 701401, 701402, AND 701411.

F.A.I. RTE.	SECTION	COUNTY	TOTAL SHEETS	SHEET NO.
55		McLEAN	70	26
STA. 38+400		TO STA. 39+100		
FED. ROAD DIST. NO.		ILLINOIS FED. AID PROJECT		

• (157-41HR-5&VBR-13&57-2HB-1)
CONTRACT NO. 70661

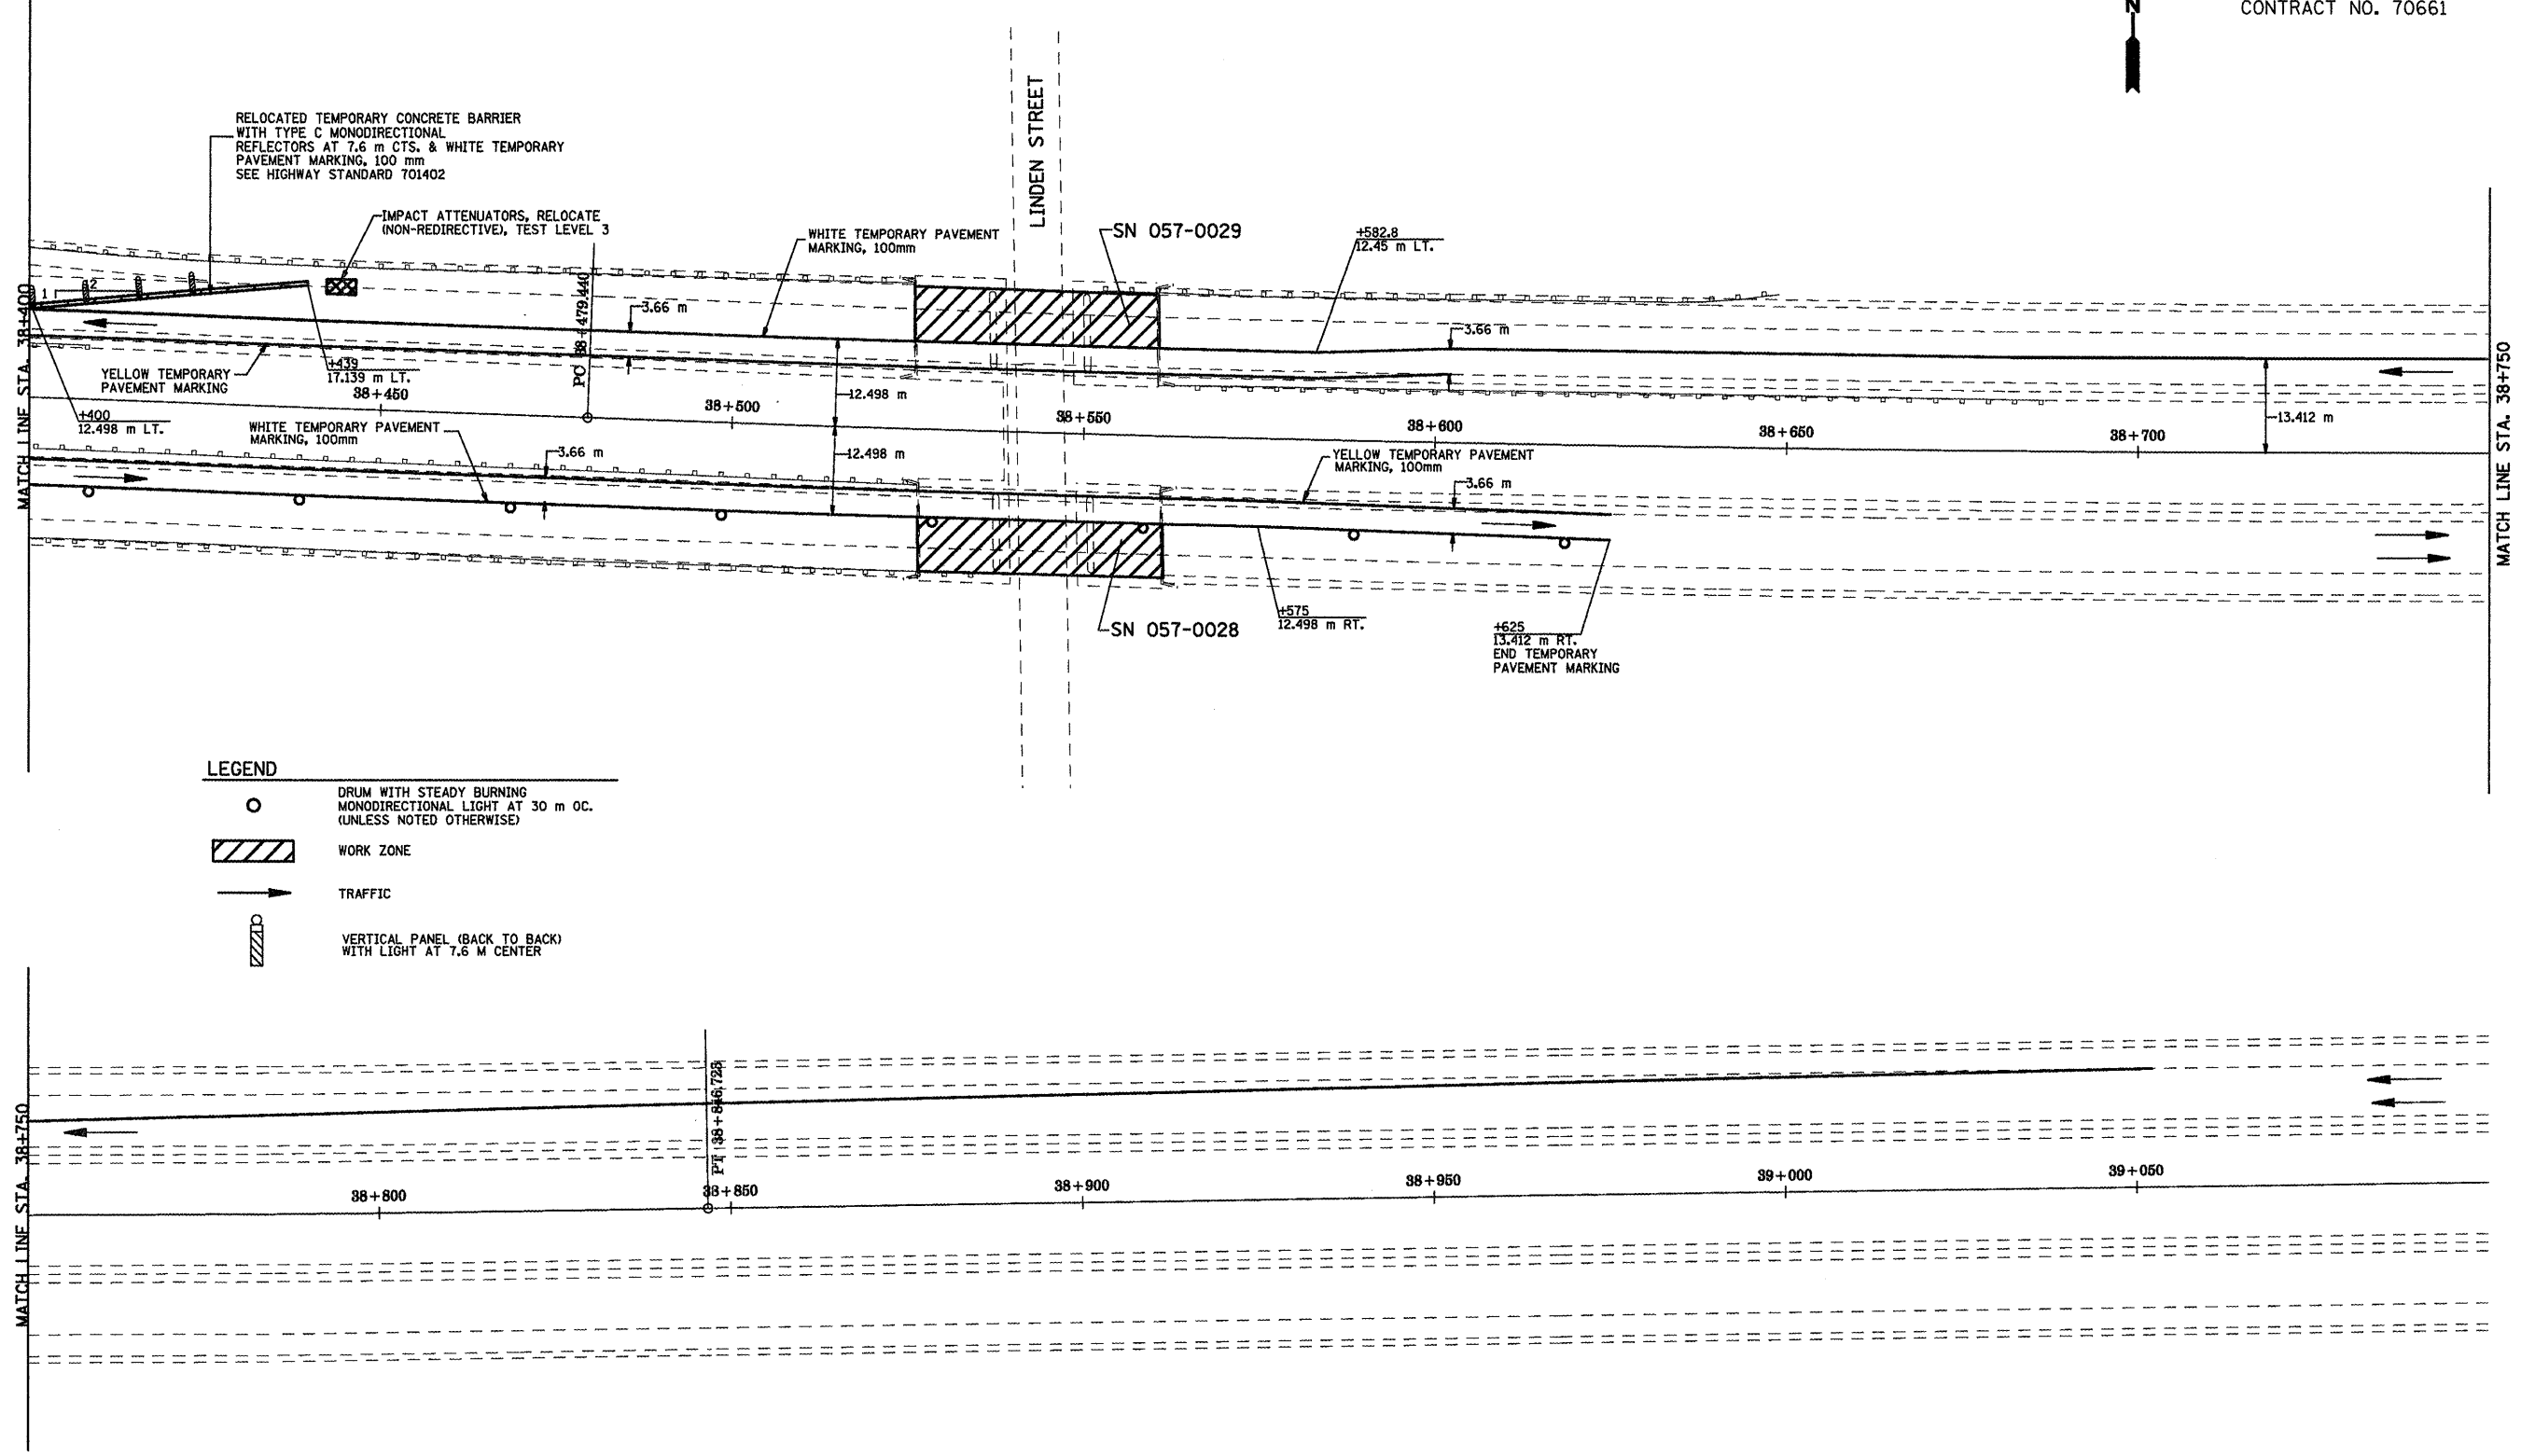

LEGEND

○	DRUM WITH STEADY BURNING MONODIRECTIONAL LIGHT AT 30 m OC. (UNLESS NOTED OTHERWISE)
▨	WORK ZONE
→	TRAFFIC
▧	VERTICAL PANEL (BACK TO BACK) WITH LIGHT AT 7.5 M CENTER