


F.A.I. RTE.	SECTION	COUNTY	TOTAL SHEETS	SHEET NO.
55	•	McLEAN	70	29
STA. 37+000		TO STA. 37+700		
FED. ROAD DIST. NO.		ILLINOIS FED. AID PROJECT		

• (157-4)HBR-5&VBR-11&57-2HB-1
 CONTRACT NO. 70661

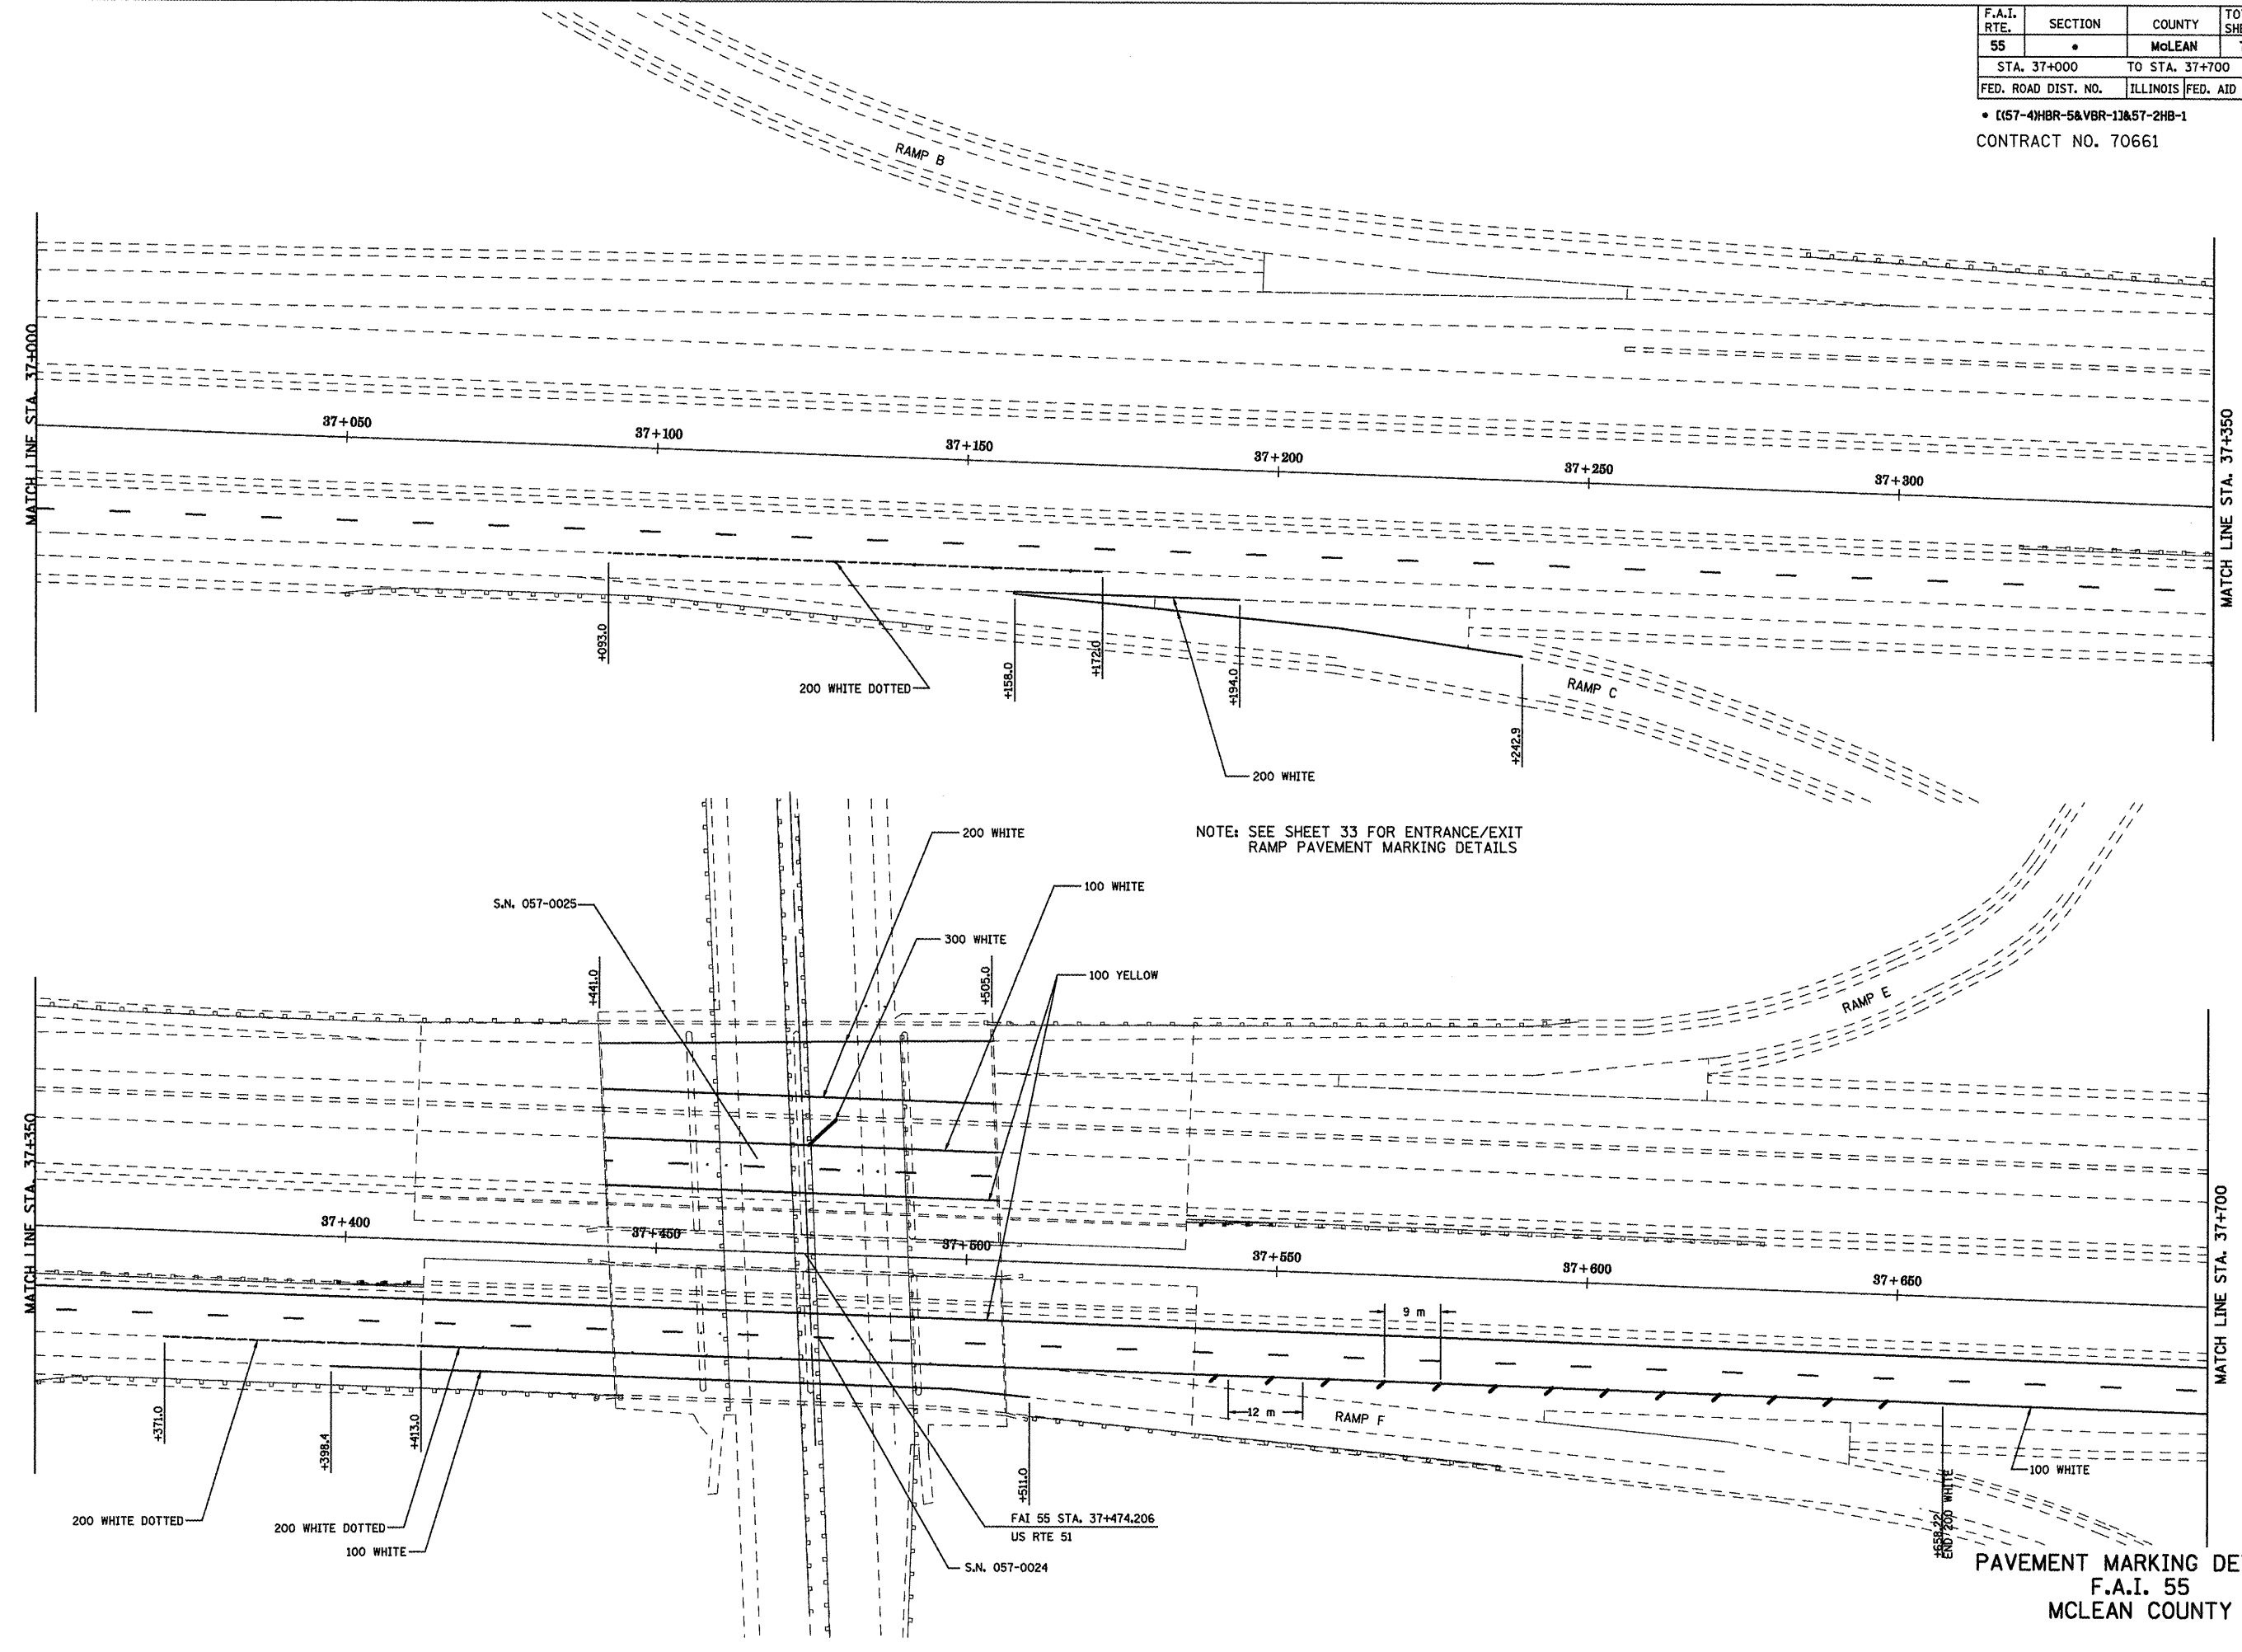

NOTE: SEE SHEET 33 FOR ENTRANCE/EXIT RAMP PAVEMENT MARKING DETAILS

PAVEMENT MARKING DETAILS
 F.A.I. 55
 MCLEAN COUNTY