



PLAN	SURVEYED	BY	DATE
	PLOTTED		
	CHECKED		
	AT		
	FOR		
	NO.		

PROFILE	SURVEYED	BY	DATE
	PLOTTED		
	CHECKED		
	AT		
	FOR		
	NO.		

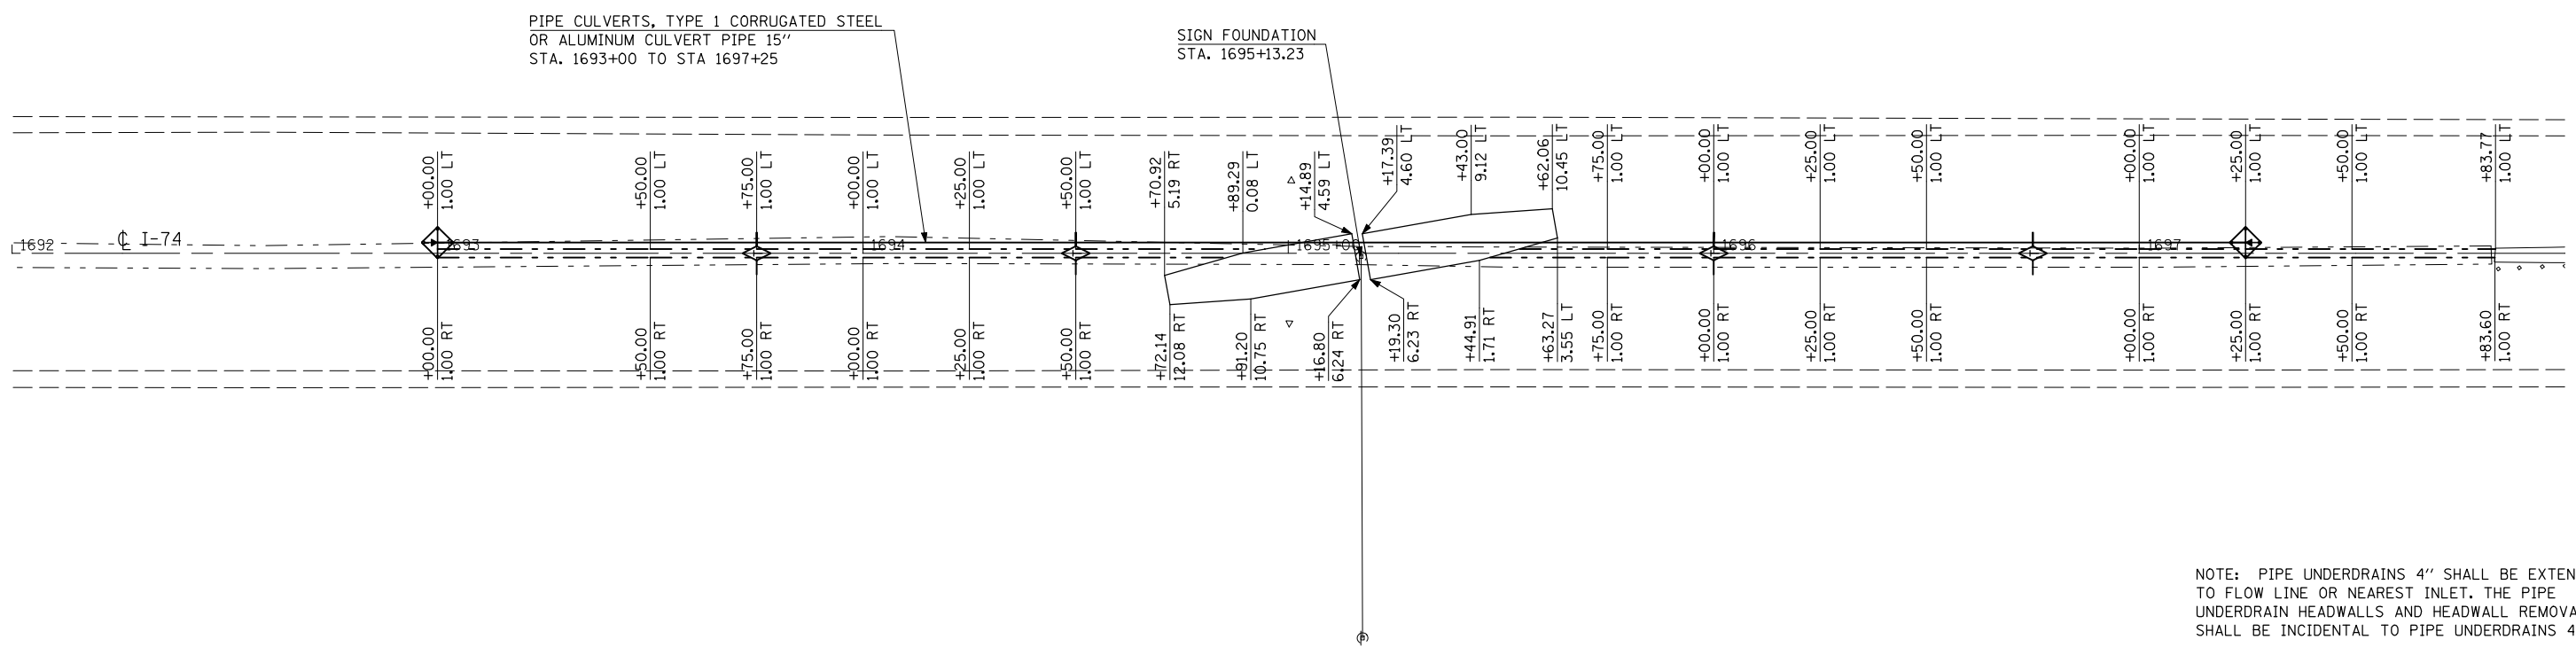

NOTE: PIPE UNDERDRAINS 4" SHALL BE EXTENDED TO FLOW LINE OR NEAREST INLET. THE PIPE UNDERDRAIN HEADWALLS AND HEADWALL REMOVAL SHALL BE INCIDENTAL TO PIPE UNDERDRAINS 4".

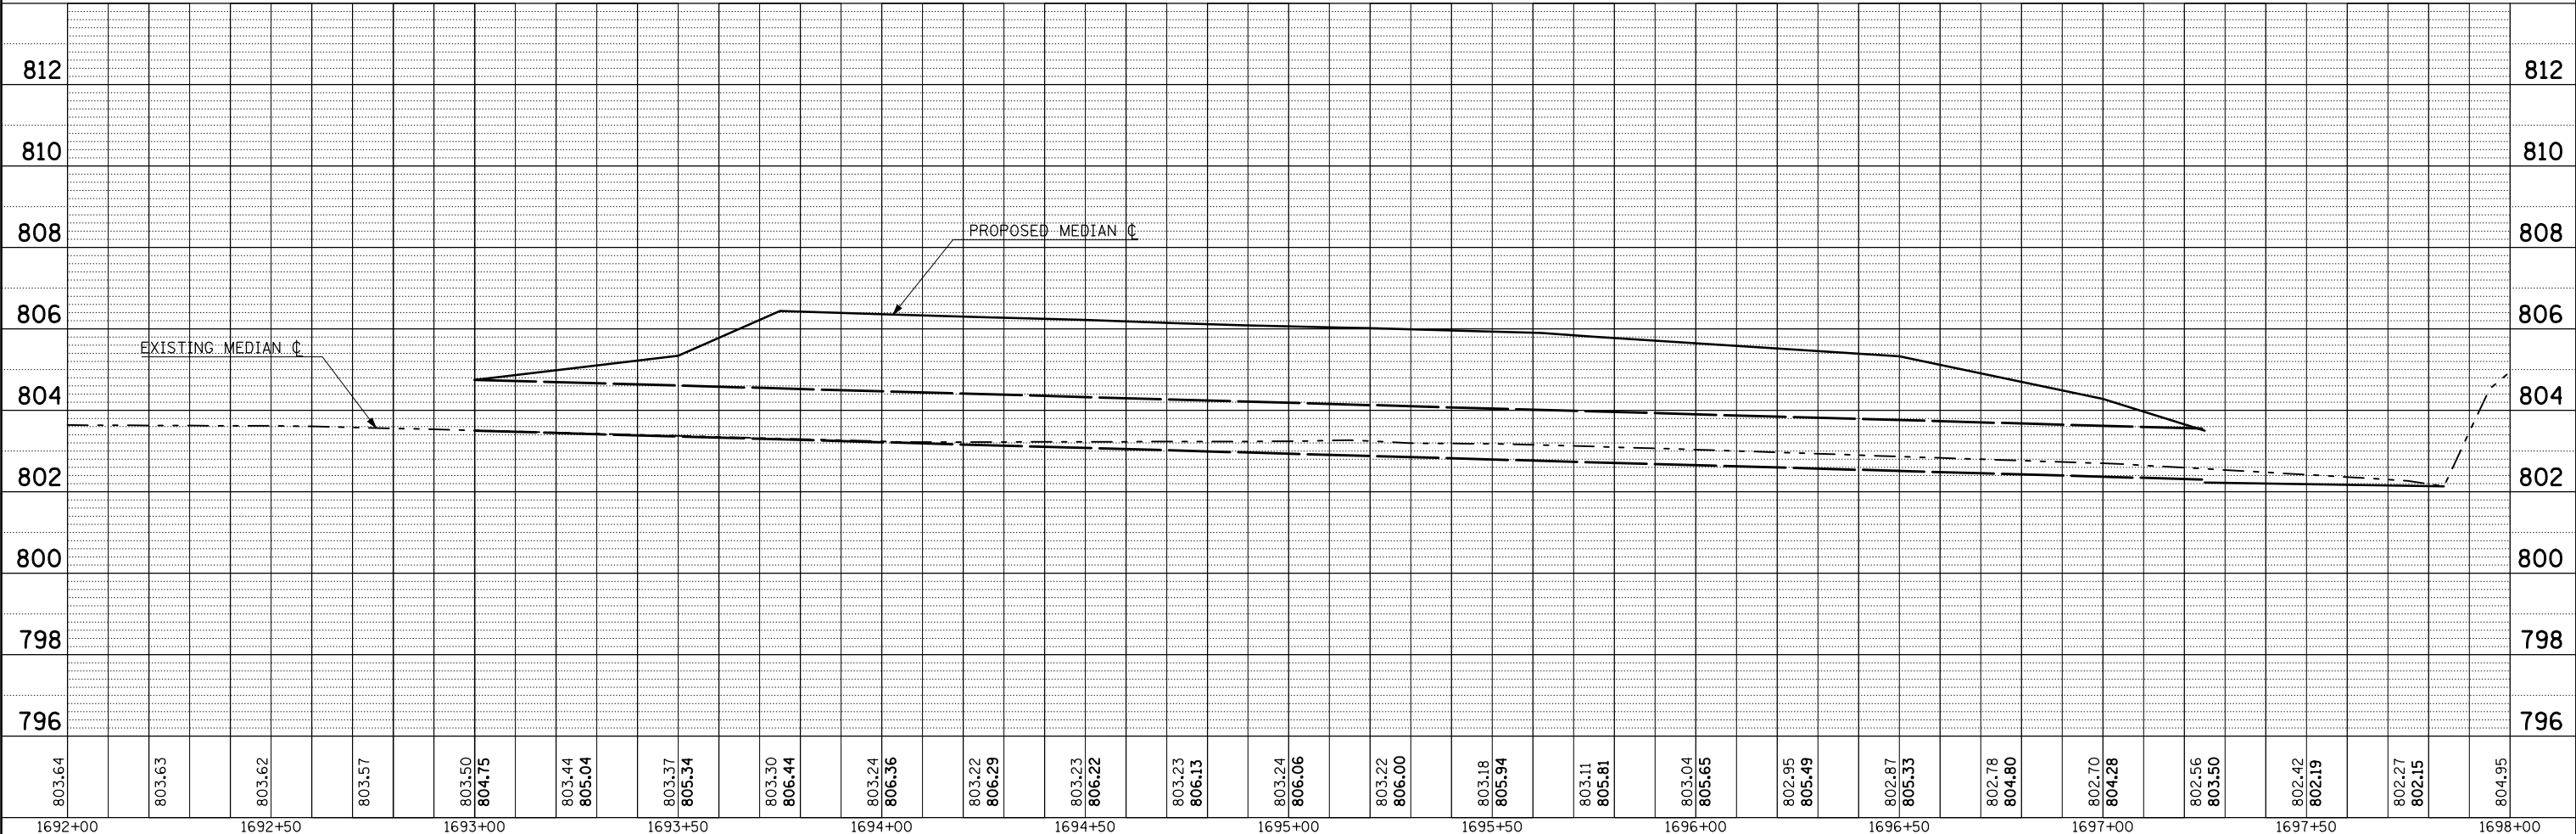

FILE NAME =	USER NAME = ceorlockjd	DESIGNED -	REVISED -	STATE OF ILLINOIS DEPARTMENT OF TRANSPORTATION	PLAN & PROFILE SHEET				F.A.I. RTE.	SECTION	COUNTY	TOTAL SHEETS	SHEET NO.
ct:\pwwork\pwwid01\CEARLOCKJD\0101465\0570744-shit-plnprf.dgn		DRAWN -	REVISED -		74	D5SAFETY-1	MCLEAN	80	30				
PLOT SCALE = 40.0000' / IN.		CHECKED -	REVISED -		SCALE: SHEET NO. OF SHEETS STA. TO STA.				CONTRACT NO. 70744				
PLOT DATE = 12/11/2008		DATE -	REVISED -						FED. ROAD DIST. NO. ILLINOIS FED. AID PROJECT				