



PLAN	SURVEYED	BY	DATE
NOTE BOOK NO.	PLOTTED		
	CHECKED		
	AT		
	FOR		
	FILE NAME		

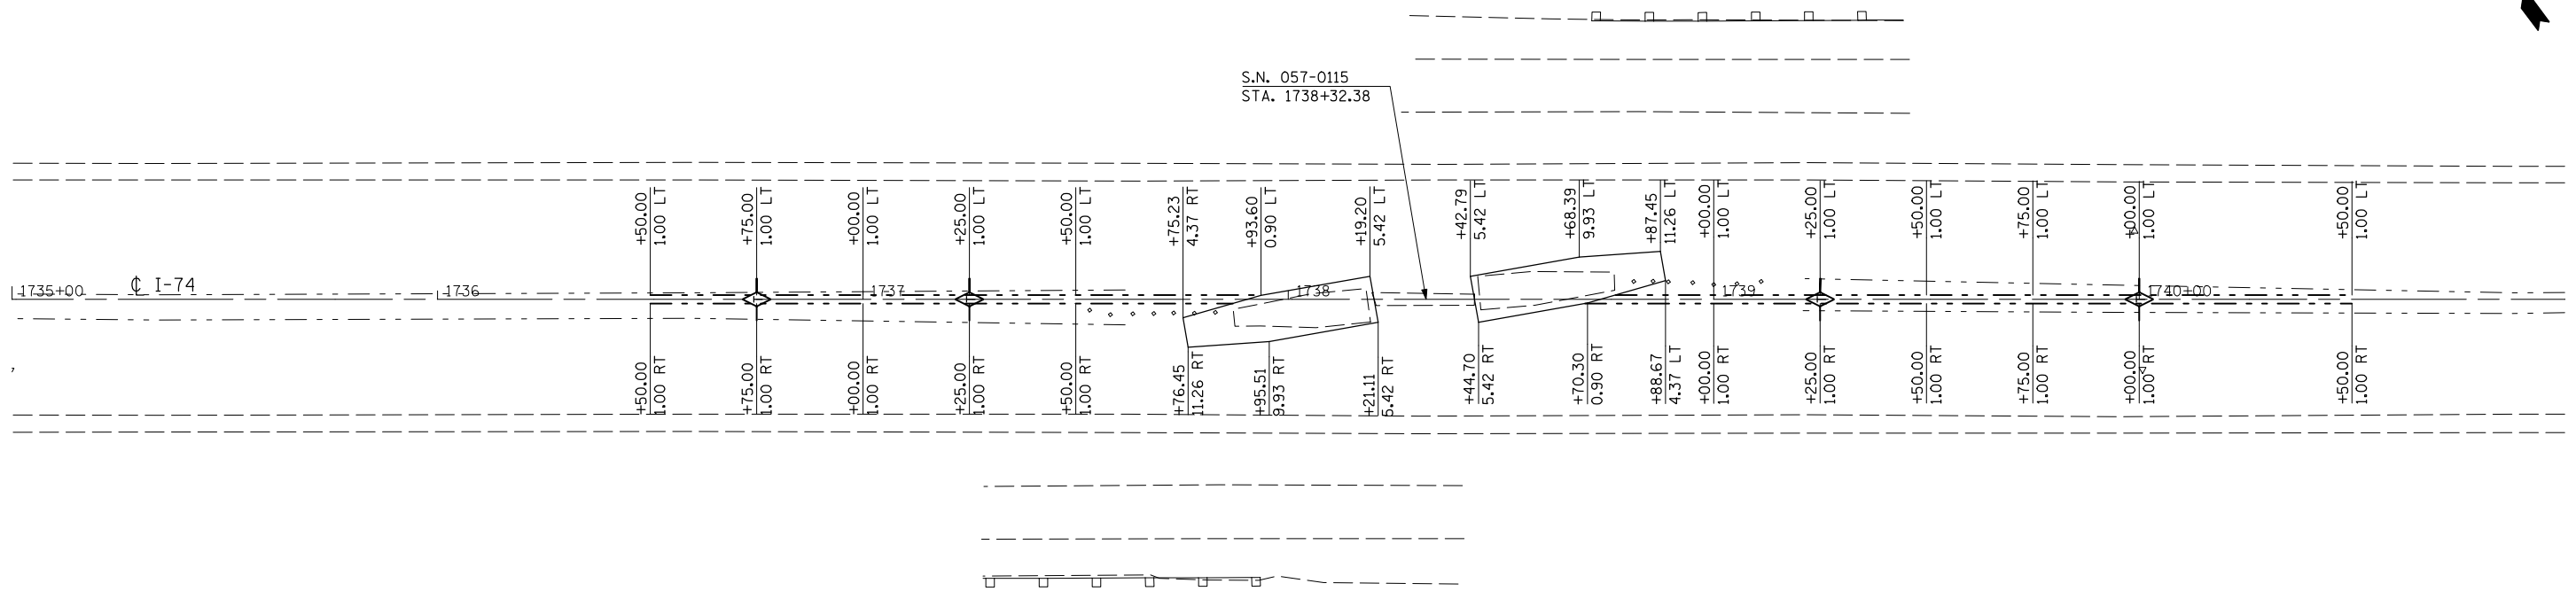

PROFILE	SURVEYED	BY	DATE
NOTE BOOK NO.	PLOTTED		
	CHECKED		
	AT		
	FOR		
	FILE NAME		

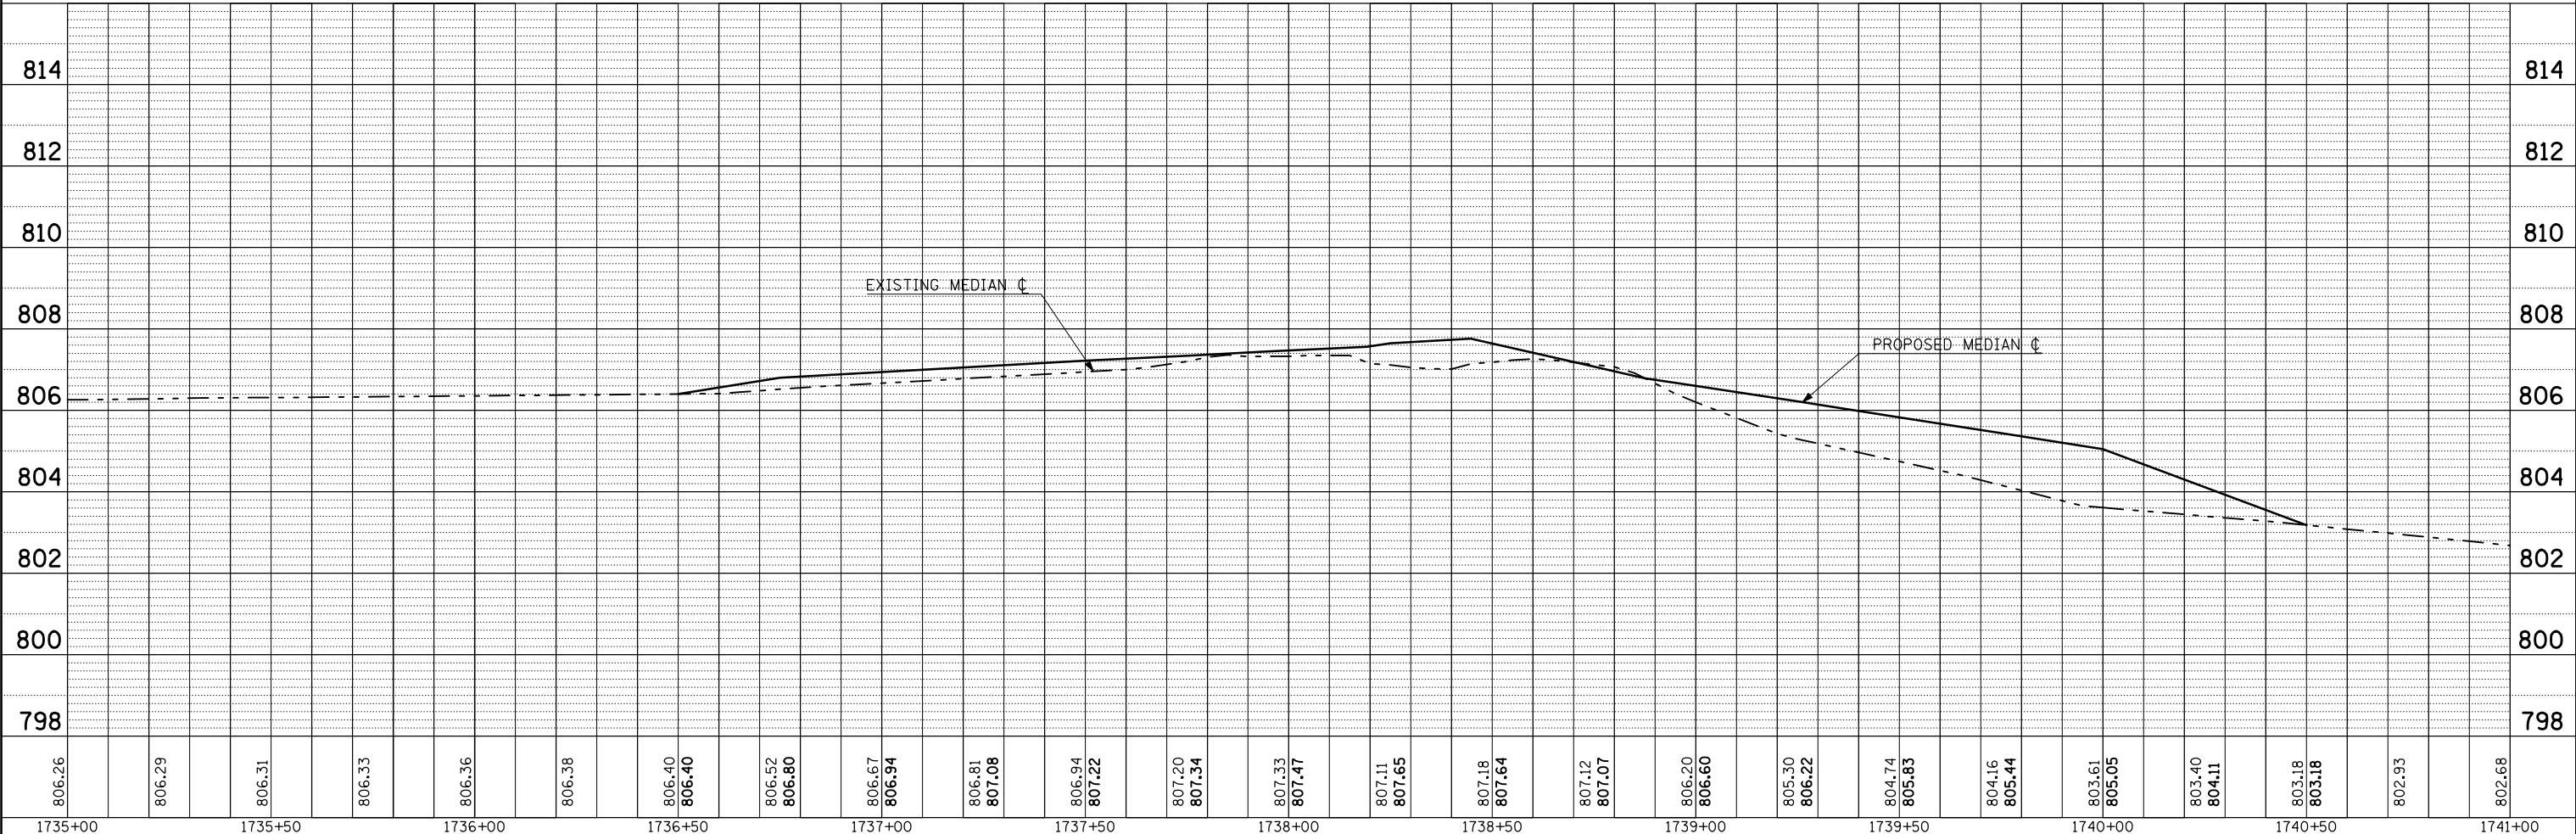

806.26	806.29	806.31	806.33	806.36	806.38	806.40	806.40	806.52	806.80	806.67	806.94	806.81	807.08	806.94	807.22	807.20	807.34	807.33	807.47	807.11	807.65	807.18	807.64	807.12	807.07	806.20	806.60	805.30	806.22	804.74	805.83	804.16	805.44	803.61	805.05	803.40	804.11	803.18	803.18	802.93	802.68			
1735+00	1735+50	1736+00	1736+50	1737+00	1737+50	1738+00	1738+50	1739+00	1739+50	1740+00	1740+50	1741+00																																

FILE NAME = USER NAME = ceorlockjd
 c:\pwwork\pwwid\CEARLOCKJD\0101465\0570744-shr-plnprf.dgn
 PLOT SCALE = 40.0000' / IN.
 PLOT DATE = 12/11/2008

DESIGNED -
 DRAWN -
 CHECKED -
 DATE -

REVISED -
 REVISED -
 REVISED -
 REVISED -

**STATE OF ILLINOIS
 DEPARTMENT OF TRANSPORTATION**

SCALE: SHEET NO. OF SHEETS STA. TO STA.

PLAN & PROFILE SHEET

F.A.I. RTE.	SECTION	COUNTY	TOTAL SHEETS	SHEET NO.
74	D5SAFETY-1	MCLEAN	80	31
FED. ROAD DIST. NO. ILLINOIS FED. AID PROJECT			CONTRACT NO. 70744	