



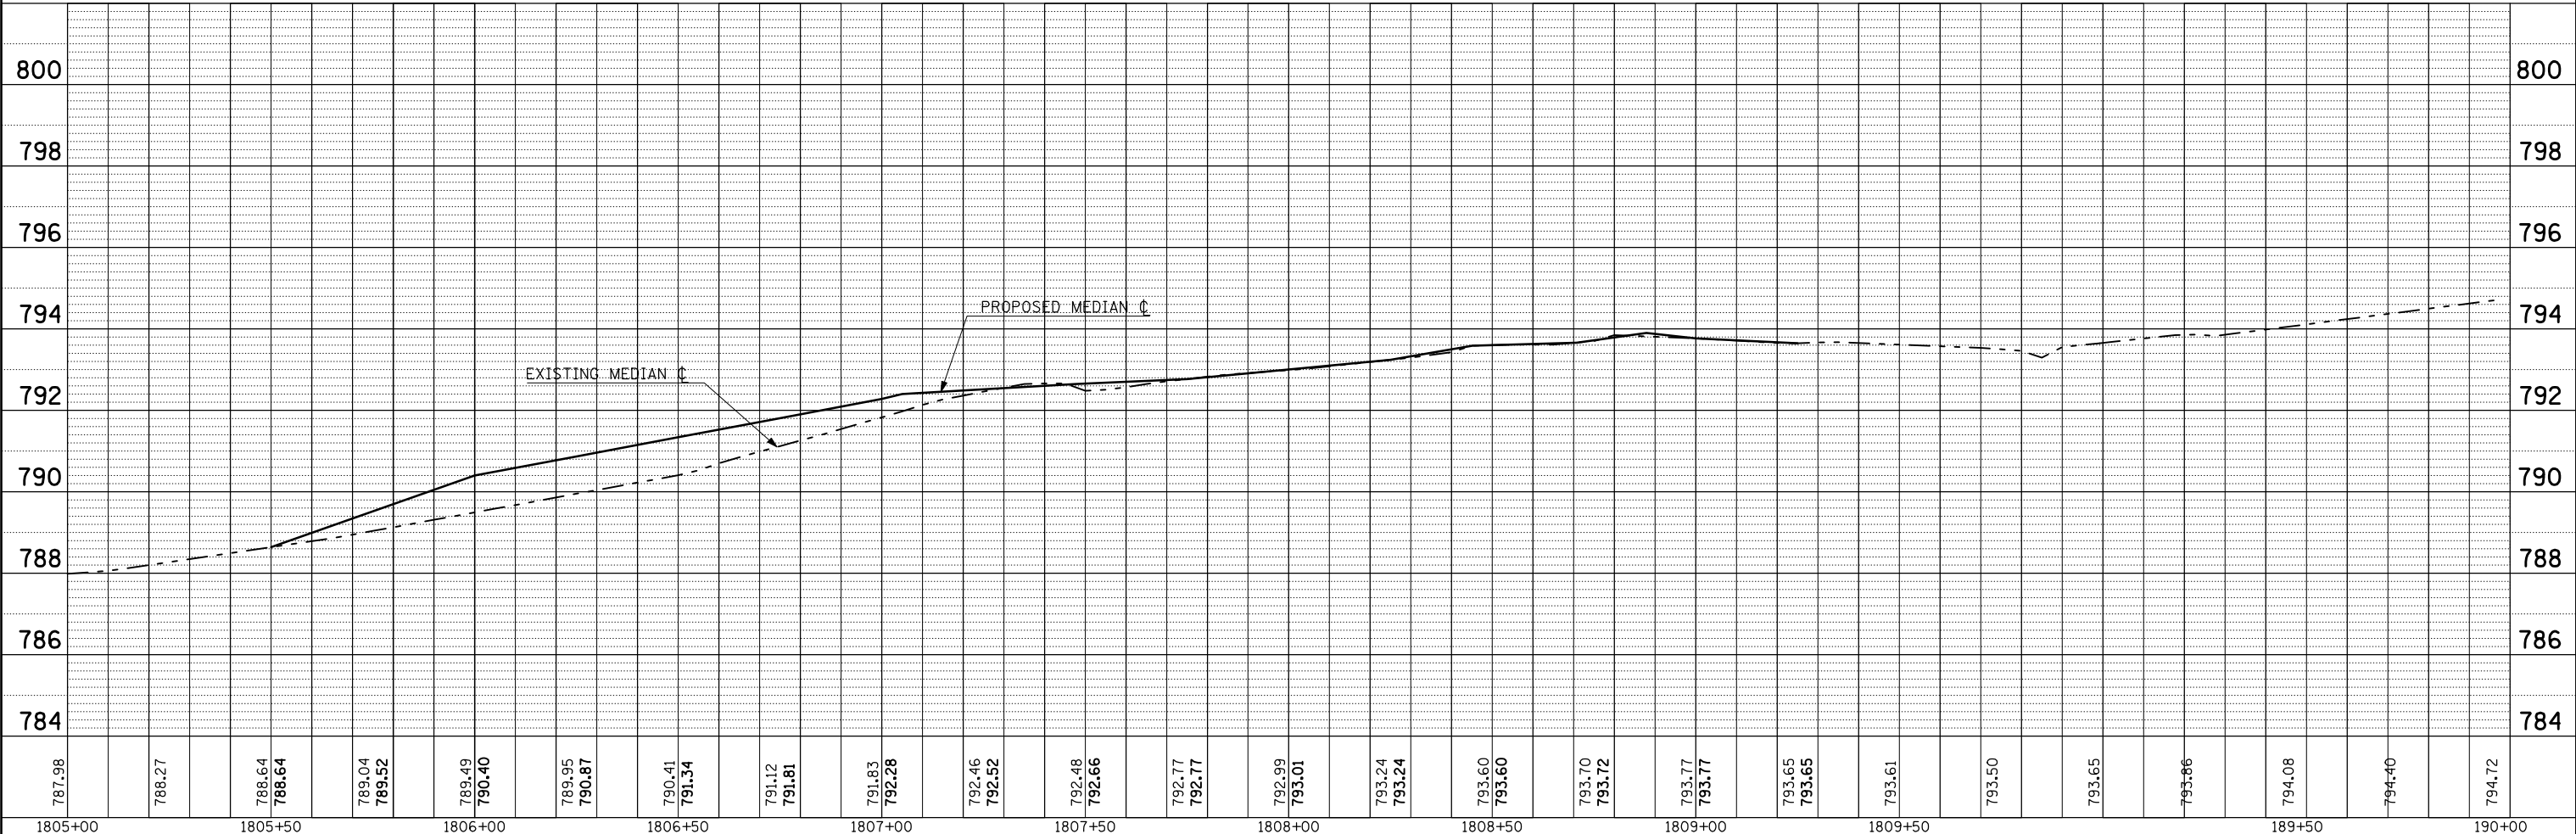

| | | | |
|---------------|-----------|----|------|
| PLAN | SURVEYED | BY | DATE |
| NOTE BOOK NO. | PLOTTED | | |
| | CHECKED | | |
| | AT | | |
| | FILE NAME | | |

| | | | |
|---------------|-----------|----|------|
| PROFILE | SURVEYED | BY | DATE |
| NOTE BOOK NO. | PLOTTED | | |
| | CHECKED | | |
| | AT | | |
| | STRUCTURE | | |
| | NOTATIS | | |

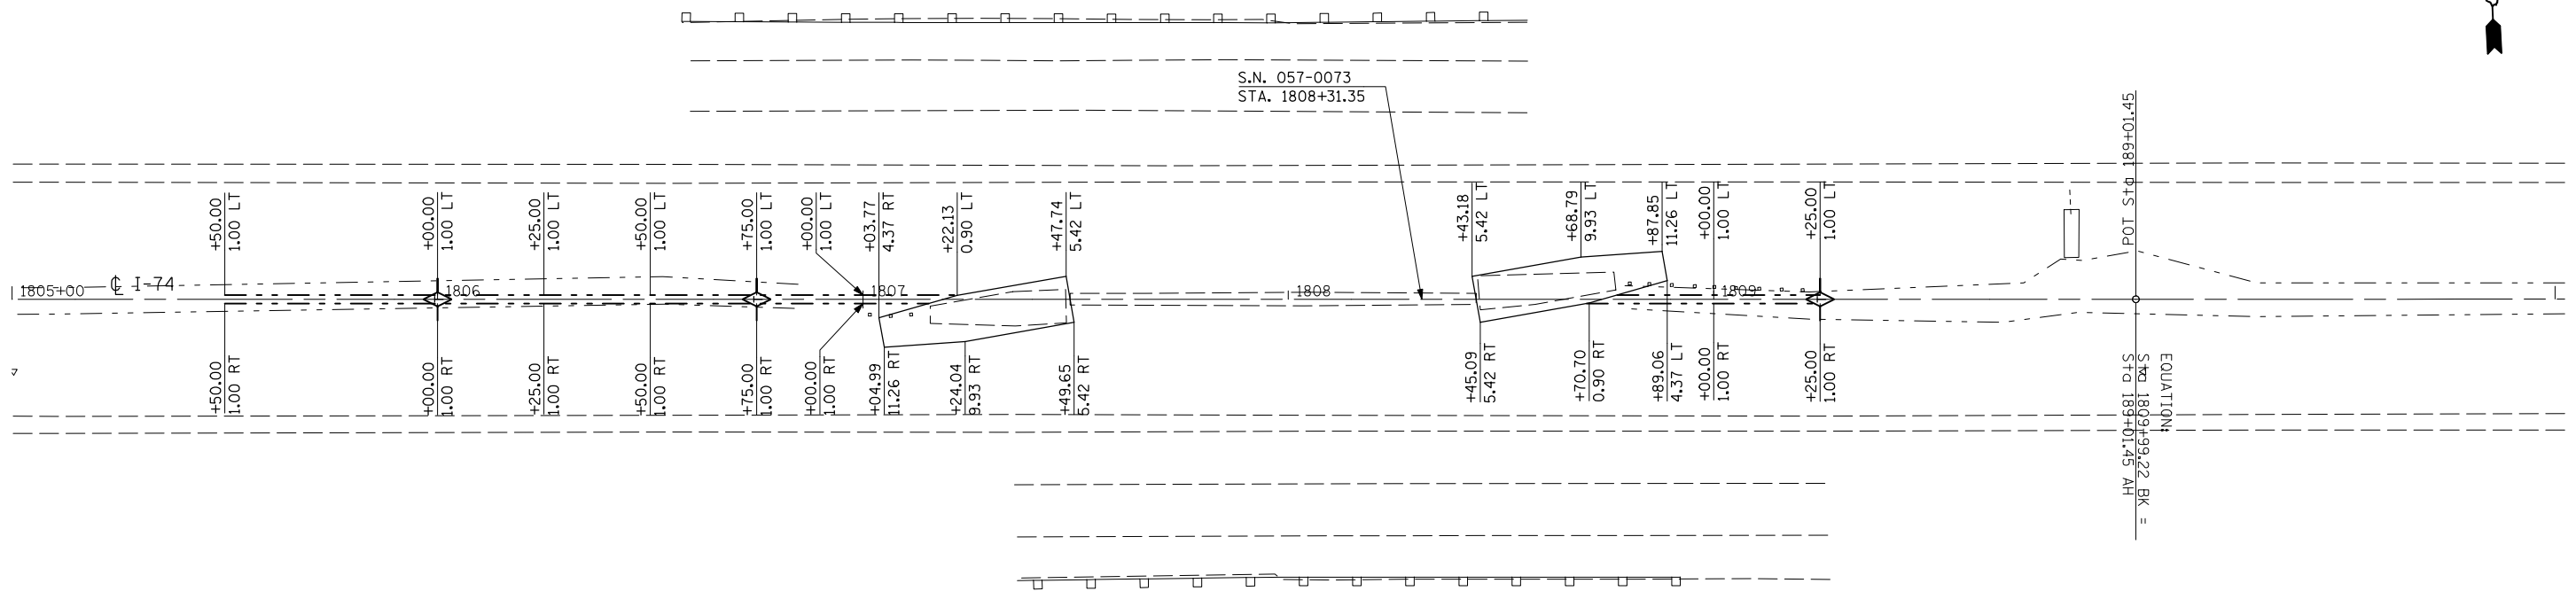

| | | | | | | | | | | | | | |
|--------------------------------------|-----------------------------|------------|-----------|---|---|-----------|-----------|------|------------------|----------------------|-----------------|-------------------|----------------|
| FILE NAME = | USER NAME = ceorlockjd | DESIGNED - | REVISED - | STATE OF ILLINOIS DEPARTMENT OF TRANSPORTATION | PLAN & PROFILE SHEET | | | | F.A.I. RTE. = 74 | SECTION = D5SAFETY-1 | COUNTY = MCLEAN | TOTAL SHEETS = 80 | SHEET NO. = 32 |
| ct:\pwwork\pwwid\0744-shr-plnprf.dgn | PLOT SCALE = 40.0000' / IN. | DRAWN - | REVISED - | | SCALE: | SHEET NO. | OF SHEETS | STA. | TO STA. | CONTRACT NO. 70744 | | | |
| | PLOT DATE = 12/11/2008 | CHECKED - | REVISED - | | FED. ROAD DIST. NO. ILLINOIS FED. AID PROJECT | | | | | | | | |
| | | DATE - | REVISED - | | | | | | | | | | |