





| | | | |
|---------------|----------------|----|------|
| PLAN | SURVEYED | BY | DATE |
| | PLOTTED | | |
| | CHECKED | | |
| | ATTEMPTED | | |
| | CADD FILE NAME | | |
| NOTE BOOK NO. | | | |

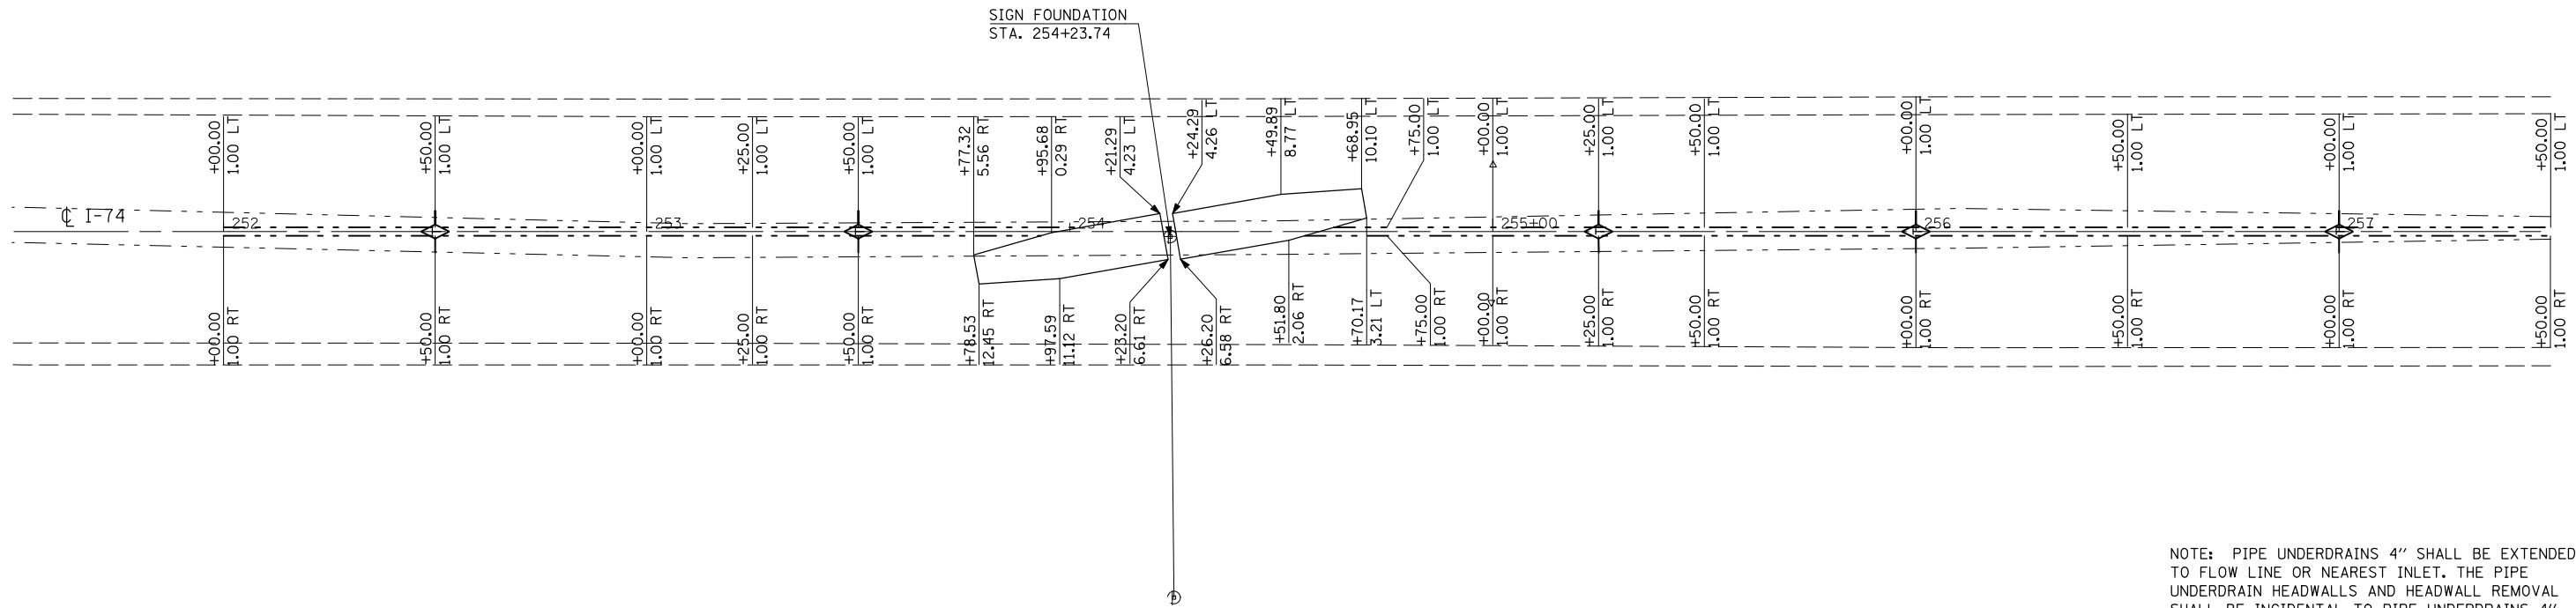

NOTE: PIPE UNDERDRAINS 4" SHALL BE EXTENDED TO FLOW LINE OR NEAREST INLET. THE PIPE UNDERDRAIN HEADWALLS AND HEADWALL REMOVAL SHALL BE INCIDENTAL TO PIPE UNDERDRAINS 4".

| | | | |
|---------------|-------------------------|----|------|
| PROFILE | SURVEYED | BY | DATE |
| | PLOTTED | | |
| | CHECKED | | |
| | ATTEMPTED | | |
| | STRUCTURE NOTATION CHNO | | |
| NOTE BOOK NO. | | | |

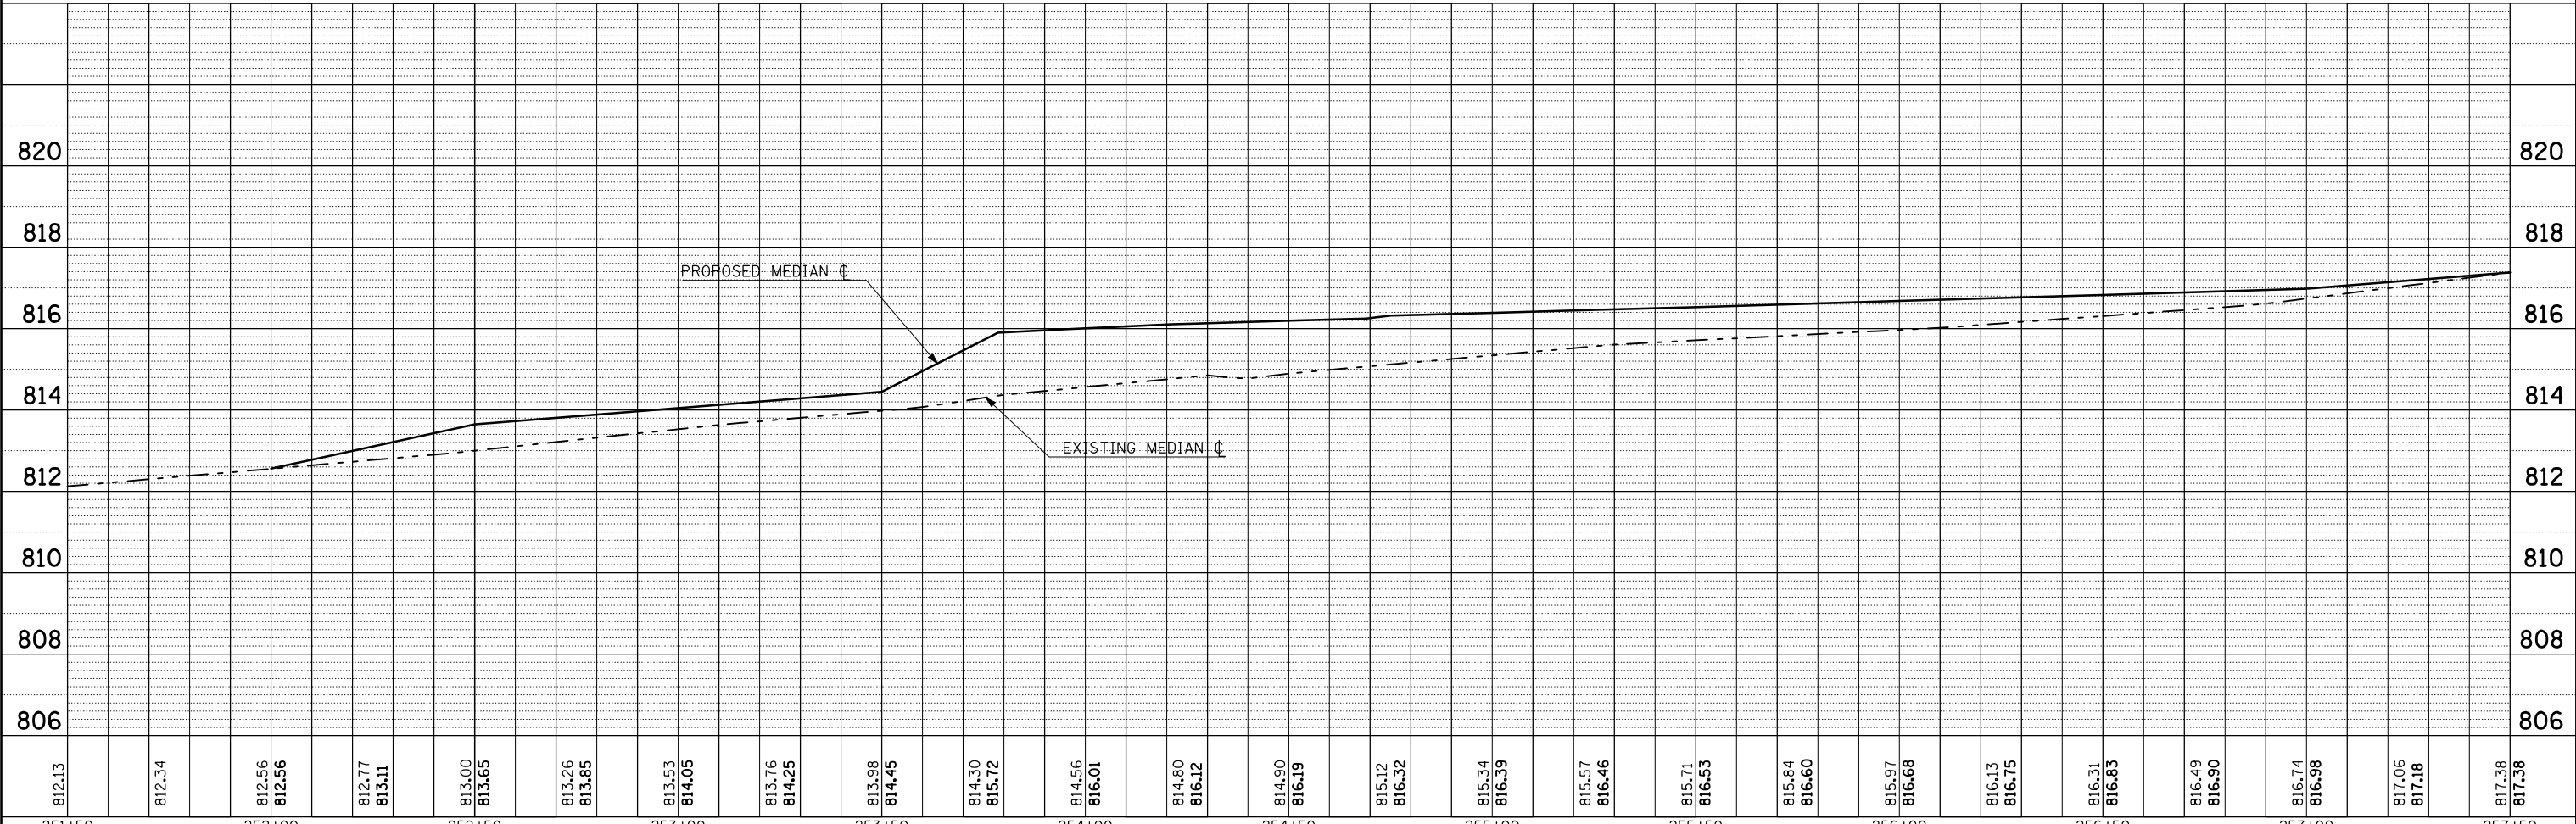

| | | | | | | | | | | | | |
|---|-----------------------------|------------|-----------|---|---|-----------|-----------|----------------|--------------------|--------------------|-----------------|--------------|
| FILE NAME = | USER NAME = ceorlockjd | DESIGNED - | REVISED - | STATE OF ILLINOIS DEPARTMENT OF TRANSPORTATION | PLAN & PROFILE SHEET | | | F.A.I. RTE. 74 | SECTION D5SAFETY-1 | COUNTY MCLEAN | TOTAL SHEETS 80 | SHEET NO. 35 |
| ct:\pwwork\pwwid\DOT\CEARLOCKJD\0101465\0570744-shit-plnprf.dgn | PLOT SCALE = 40.0000' / IN. | DRAWN - | REVISED - | | SCALE: | SHEET NO. | OF SHEETS | STA. | TO STA. | CONTRACT NO. 70744 | | |
| | PLOT DATE = 12/11/2008 | CHECKED - | REVISED - | | FED. ROAD DIST. NO. ILLINOIS FED. AID PROJECT | | | | | | | |
| | | DATE - | REVISED - | | | | | | | | | |