


|                  |   |    |      |
|------------------|---|----|------|
| FINAL SURVEY NO. | SURVEYED PLOTTED TEMPLATE AREAS CHECKED | BY | DATE |
|                  |   |    |      |

|                     |   |    |      |
|---------------------|---|----|------|
| ORIGINAL SURVEY NO. | SURVEYED PLOTTED TEMPLATE AREAS CHECKED | BY | DATE |
|                     |   |    |      |

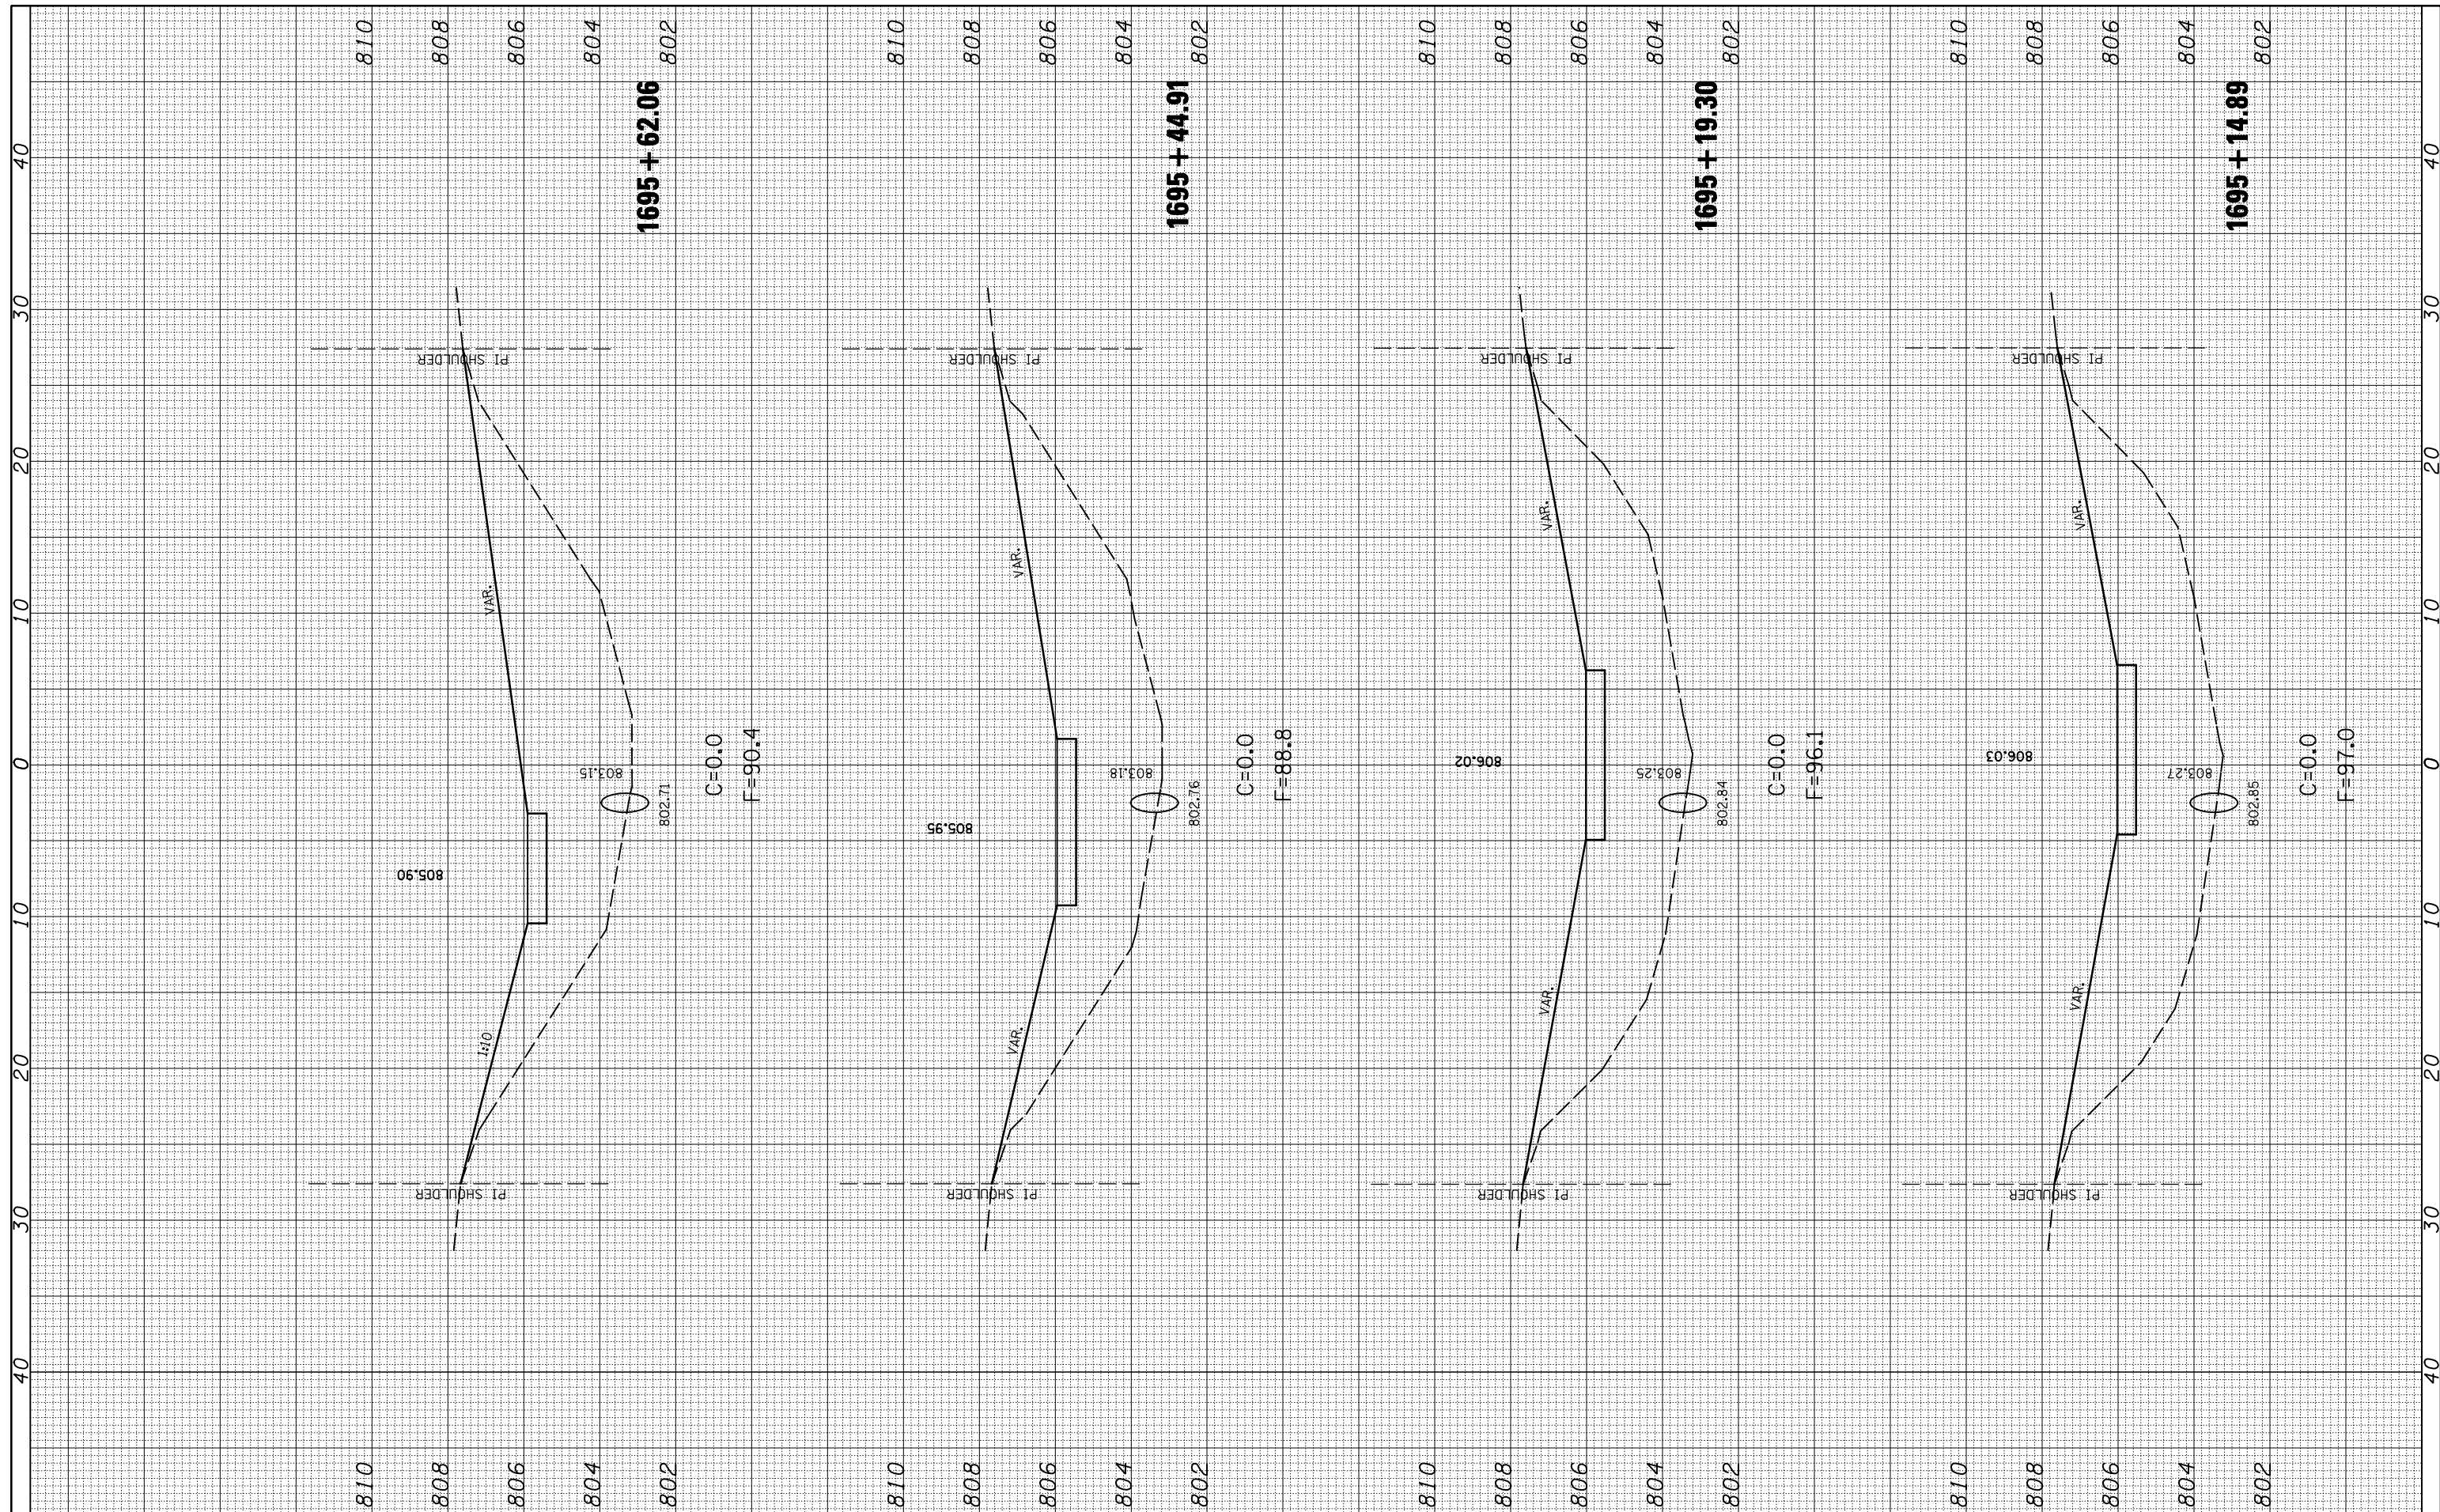

FILE NAME = c:\pwwork\pwidot\cearlockjd\01465\d570744

USER NAME = cearlockjd  
 sht=sgntrs.sta1695+00\_xssht.dgn  
 PLOT SCALE = 10.0000' / IN.  
 PLOT DATE = 12/11/2008

DESIGNED -  
 DRAWN -  
 CHECKED -  
 DATE -

REVISED -  
 REVISED -  
 REVISED -  
 REVISED -

**STATE OF ILLINOIS  
 DEPARTMENT OF TRANSPORTATION**

**SIGN FOUNDATION AT STA. 1695+13.23**

SCALE: SHEET NO. OF SHEETS STA. 1695+14.89 TO STA. 1695+62.06

|   |                    |               |                    |              |
|---|--------------------|---------------|--------------------|--------------|
| F.A.I. RTE. 74                                | SECTION D5SAFETY-1 | COUNTY McLean | TOTAL SHEETS 80    | SHEET NO. 55 |
| FED. ROAD DIST. NO. ILLINOIS FED. AID PROJECT |                    |               | CONTRACT NO. 70744 |              |