


|                  |                  |    |      |
|------------------|------------------|----|------|
| FINAL SURVEY NO. | SURVEYED PLOTTED | BY | DATE |
| NOTE BOOK        | TEMPLATE         |    |      |
| AREAS CHECKED    | AREAS CHECKED    |    |      |

|                     |                  |    |      |
|---------------------|------------------|----|------|
| ORIGINAL SURVEY NO. | SURVEYED PLOTTED | BY | DATE |
| NOTE BOOK           | TEMPLATE         |    |      |
| AREAS CHECKED       | AREAS CHECKED    |    |      |

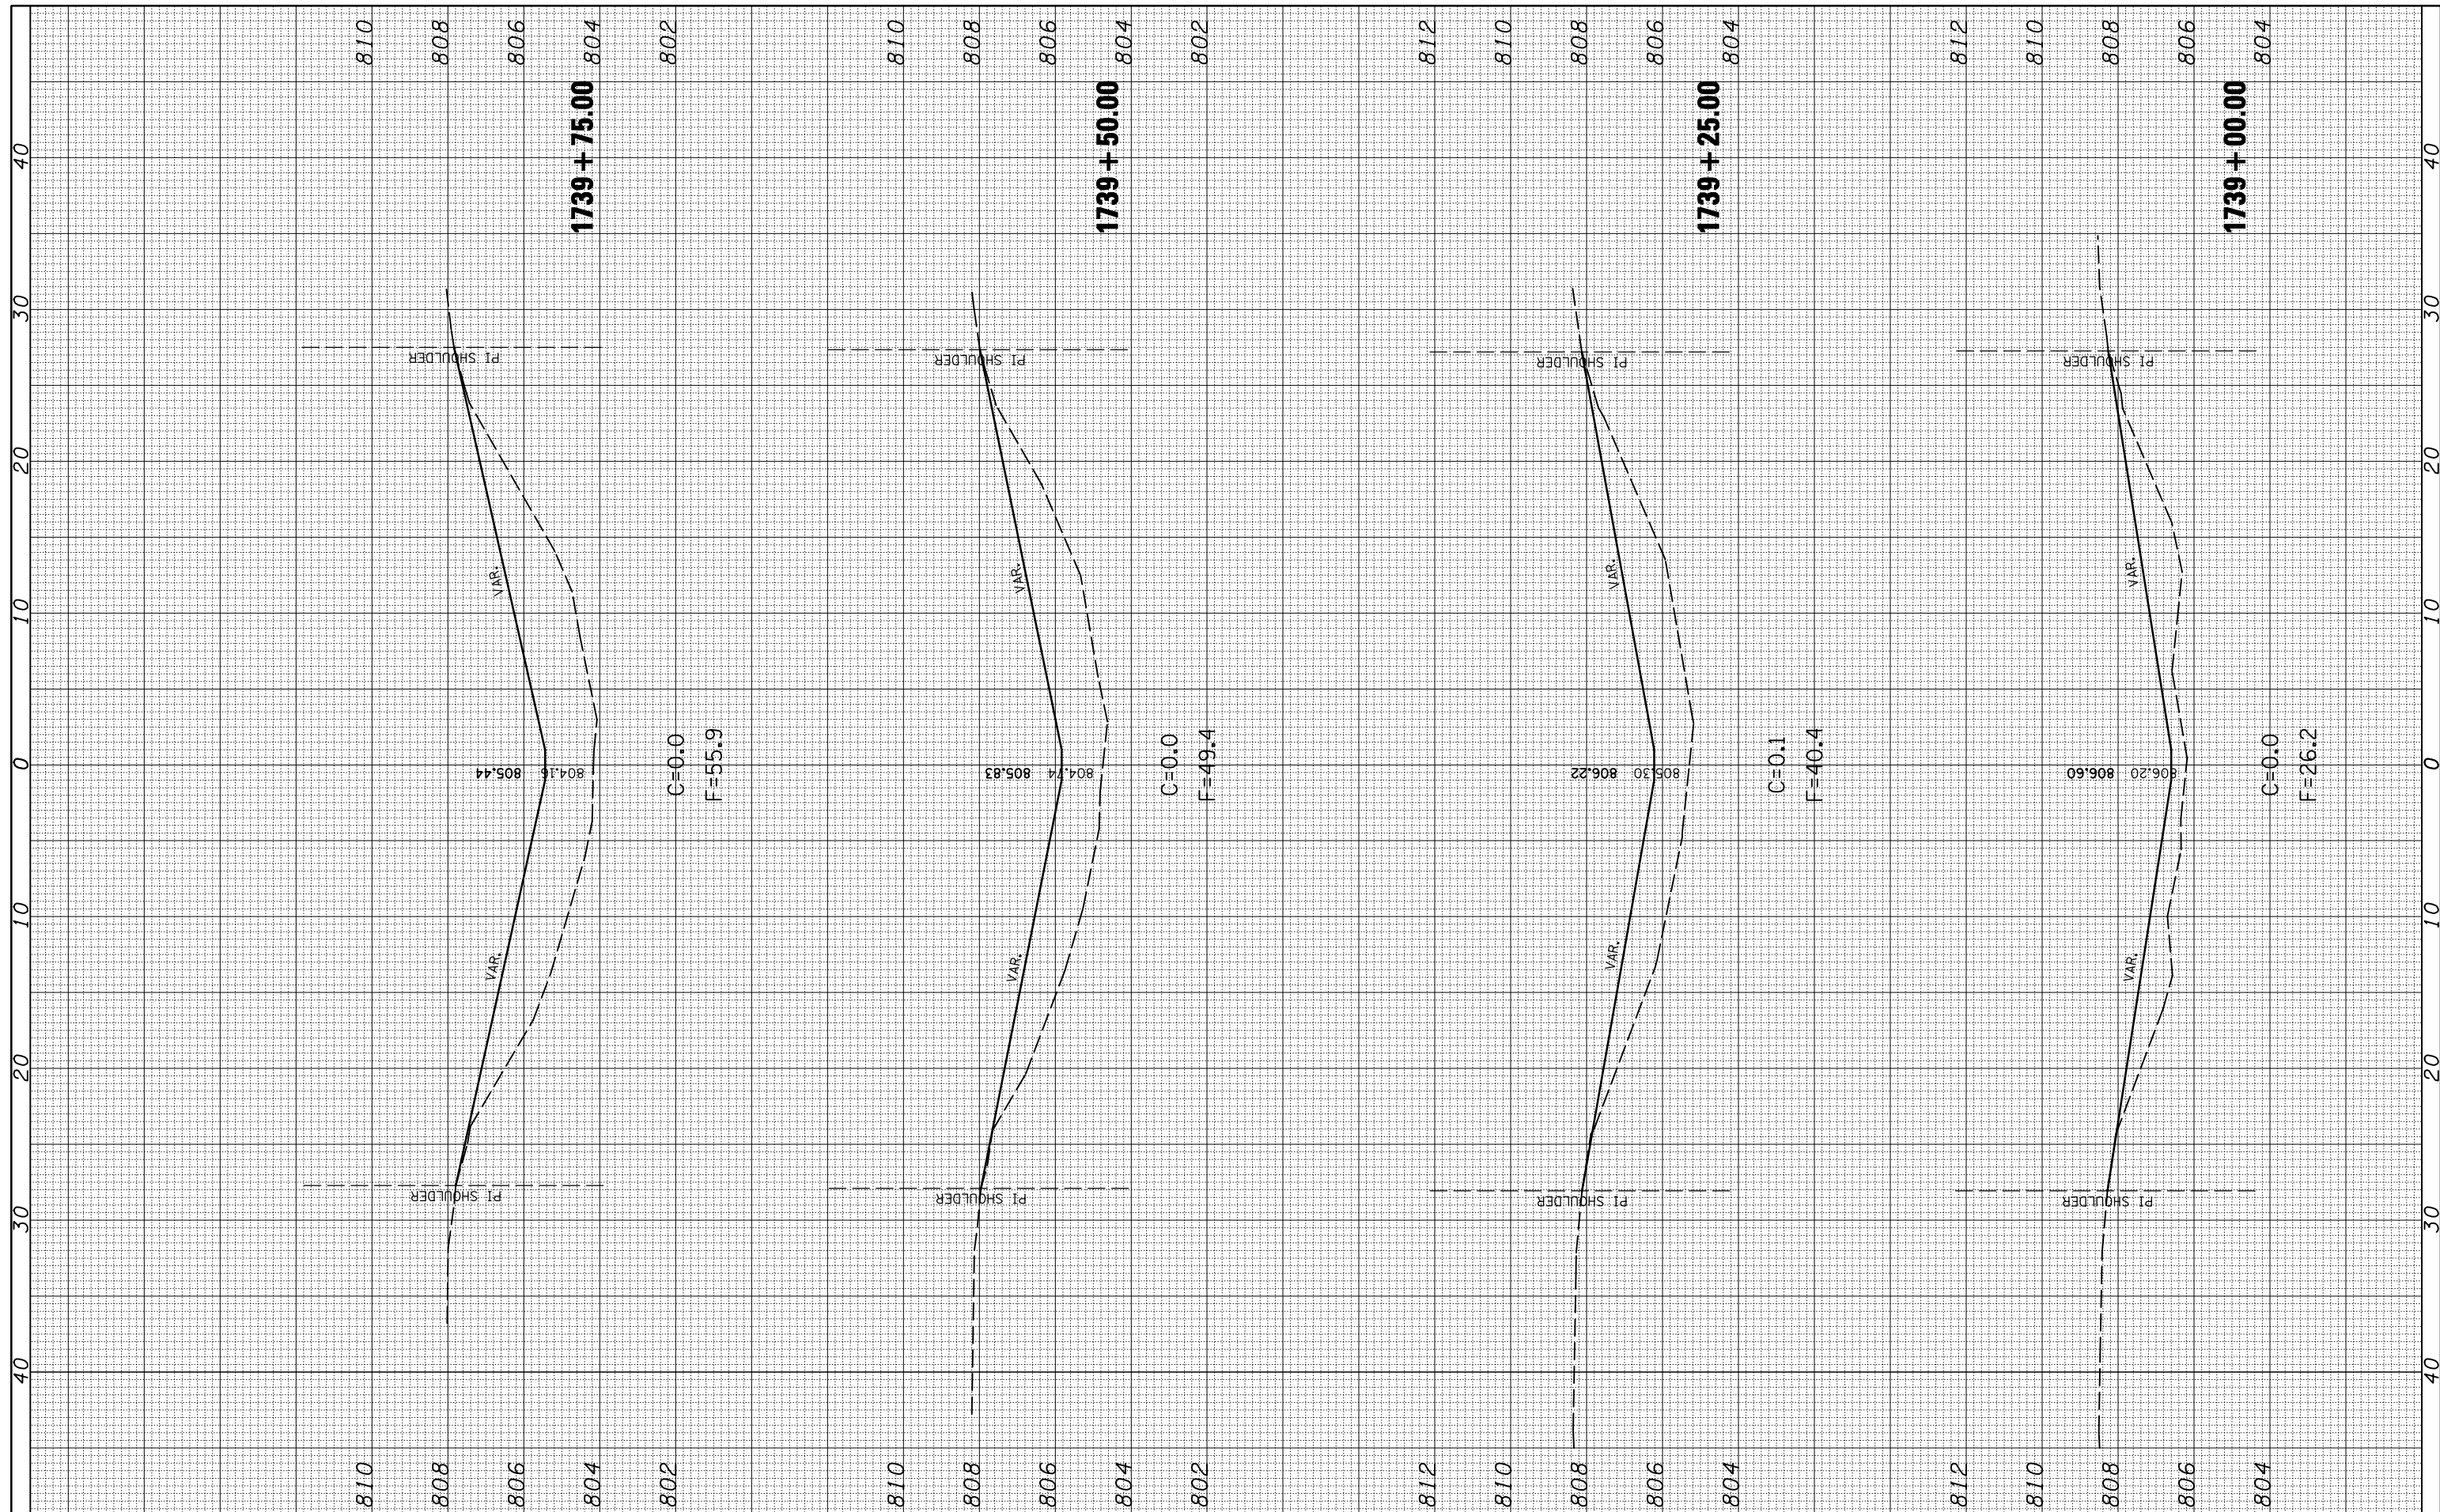

FILE NAME = c:\pwwork\pwwid07\CEARLOCKJD\d0101465\d570744

USER NAME = cealockjd  
 PLOT SCALE = 10.0000' / IN.  
 PLOT DATE = 12/11/2008

DESIGNED -  
 DRAWN -  
 CHECKED -  
 DATE -

REVISED -  
 REVISED -  
 REVISED -  
 REVISED -

**STATE OF ILLINOIS  
 DEPARTMENT OF TRANSPORTATION**

SCALE: SHEET NO. OF SHEETS STA. 1739+00.00 TO STA. 1739+75.00

**S.N. 057-0115**

|   |                    |               |                    |              |
|---|--------------------|---------------|--------------------|--------------|
| F.A.I. RTE. 74                                | SECTION D5SAFETY-1 | COUNTY McLean | TOTAL SHEETS 80    | SHEET NO. 61 |
| FED. ROAD DIST. NO. ILLINOIS FED. AID PROJECT |                    |               | CONTRACT NO. 70744 |              |