


FINAL SURVEY NO.	SURVEYED PLOTTED TEMPLATE AREAS CHECKED	BY	DATE

ORIGINAL SURVEY NO.	SURVEYED PLOTTED TEMPLATE AREAS CHECKED	BY	DATE

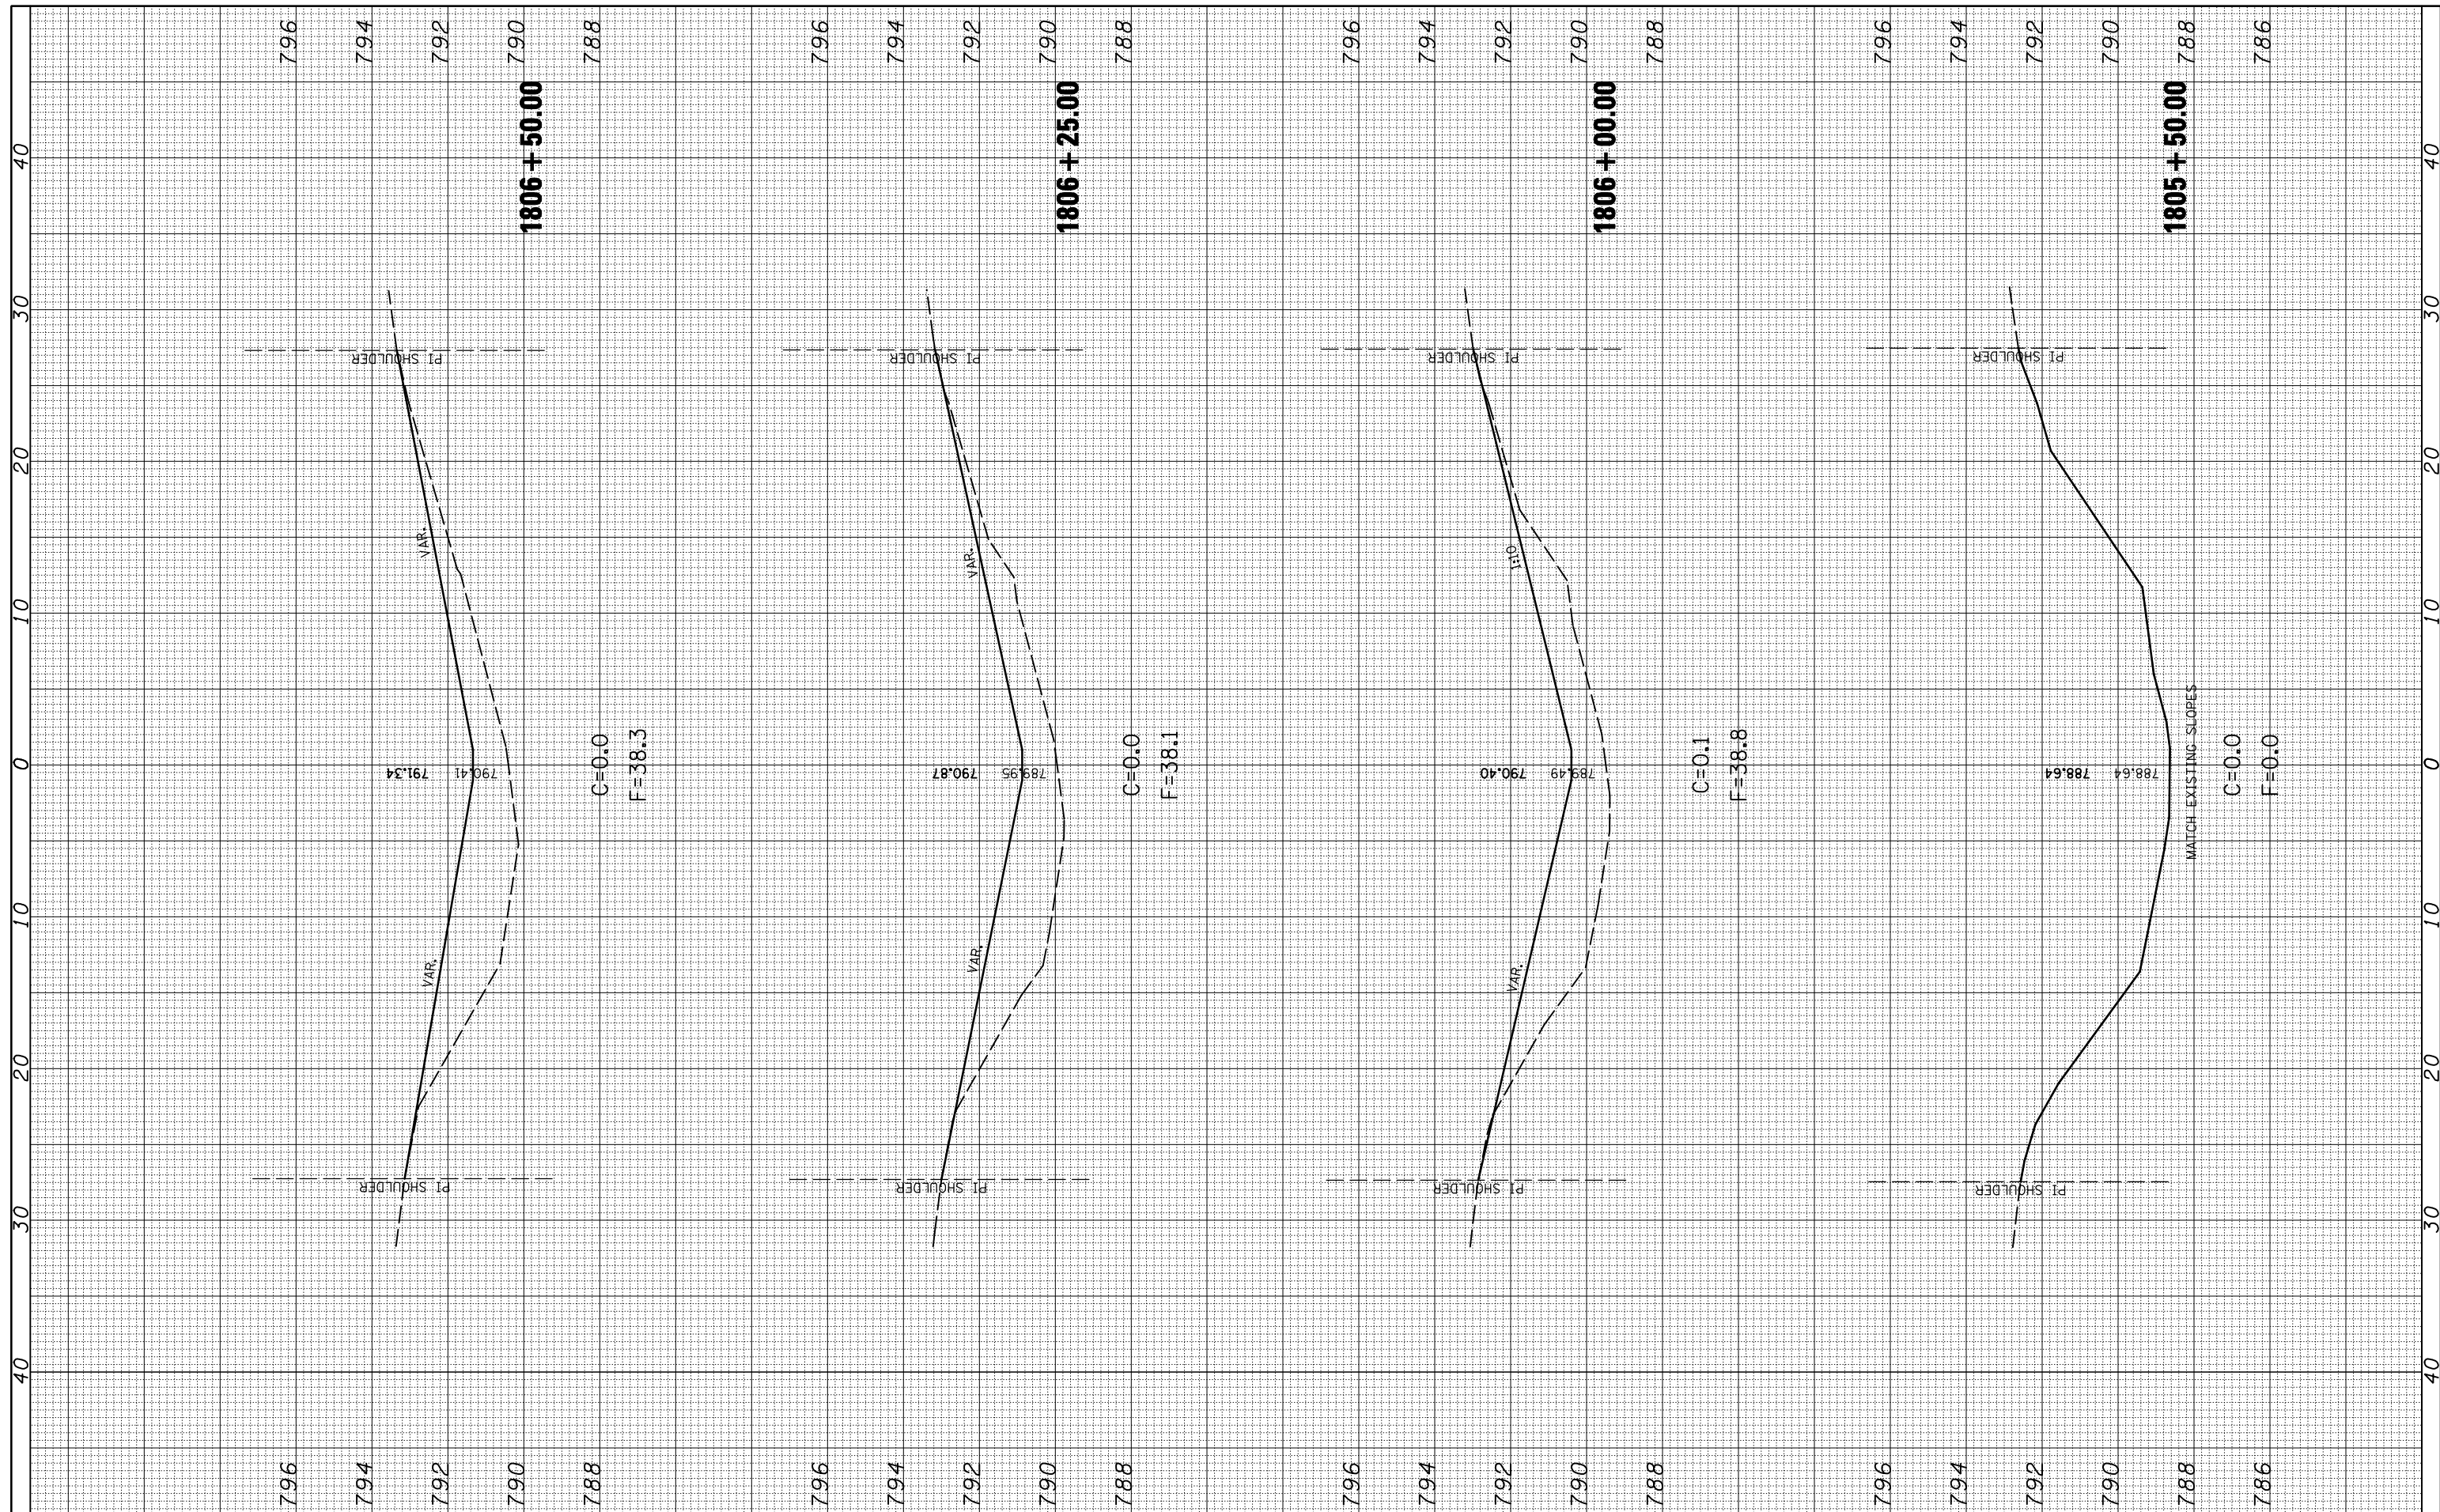

FILE NAME = c:\pw\work\PWIDOT\CEARLOCKJD\d0101465\d570744

USER NAME = cealockjd  
 shi-sn0570073\_xsh.t.dgn  
 PLOT SCALE = 10.0000 "/>

DESIGNED -  
 DRAWN -  
 CHECKED -  
 DATE -

REVISED -  
 REVISED -  
 REVISED -  
 REVISED -

**STATE OF ILLINOIS  
 DEPARTMENT OF TRANSPORTATION**

SCALE: SHEET NO. OF SHEETS STA. 1805+50.00 TO STA. 1806+50.00

**S.N. 057-0073**

F.A.I. RTE. 74	SECTION D5SAFETY-1	COUNTY McLean	TOTAL SHEETS 80	SHEET NO. 63
FED. ROAD DIST. NO. ILLINOIS FED. AID PROJECT			CONTRACT NO. 70744	