


FINAL SURVEY NO.	SURVEYED PLOTTED TEMPLATE AREAS CHECKED	BY	DATE

ORIGINAL SURVEY NO.	SURVEYED PLOTTED TEMPLATE AREAS CHECKED	BY	DATE

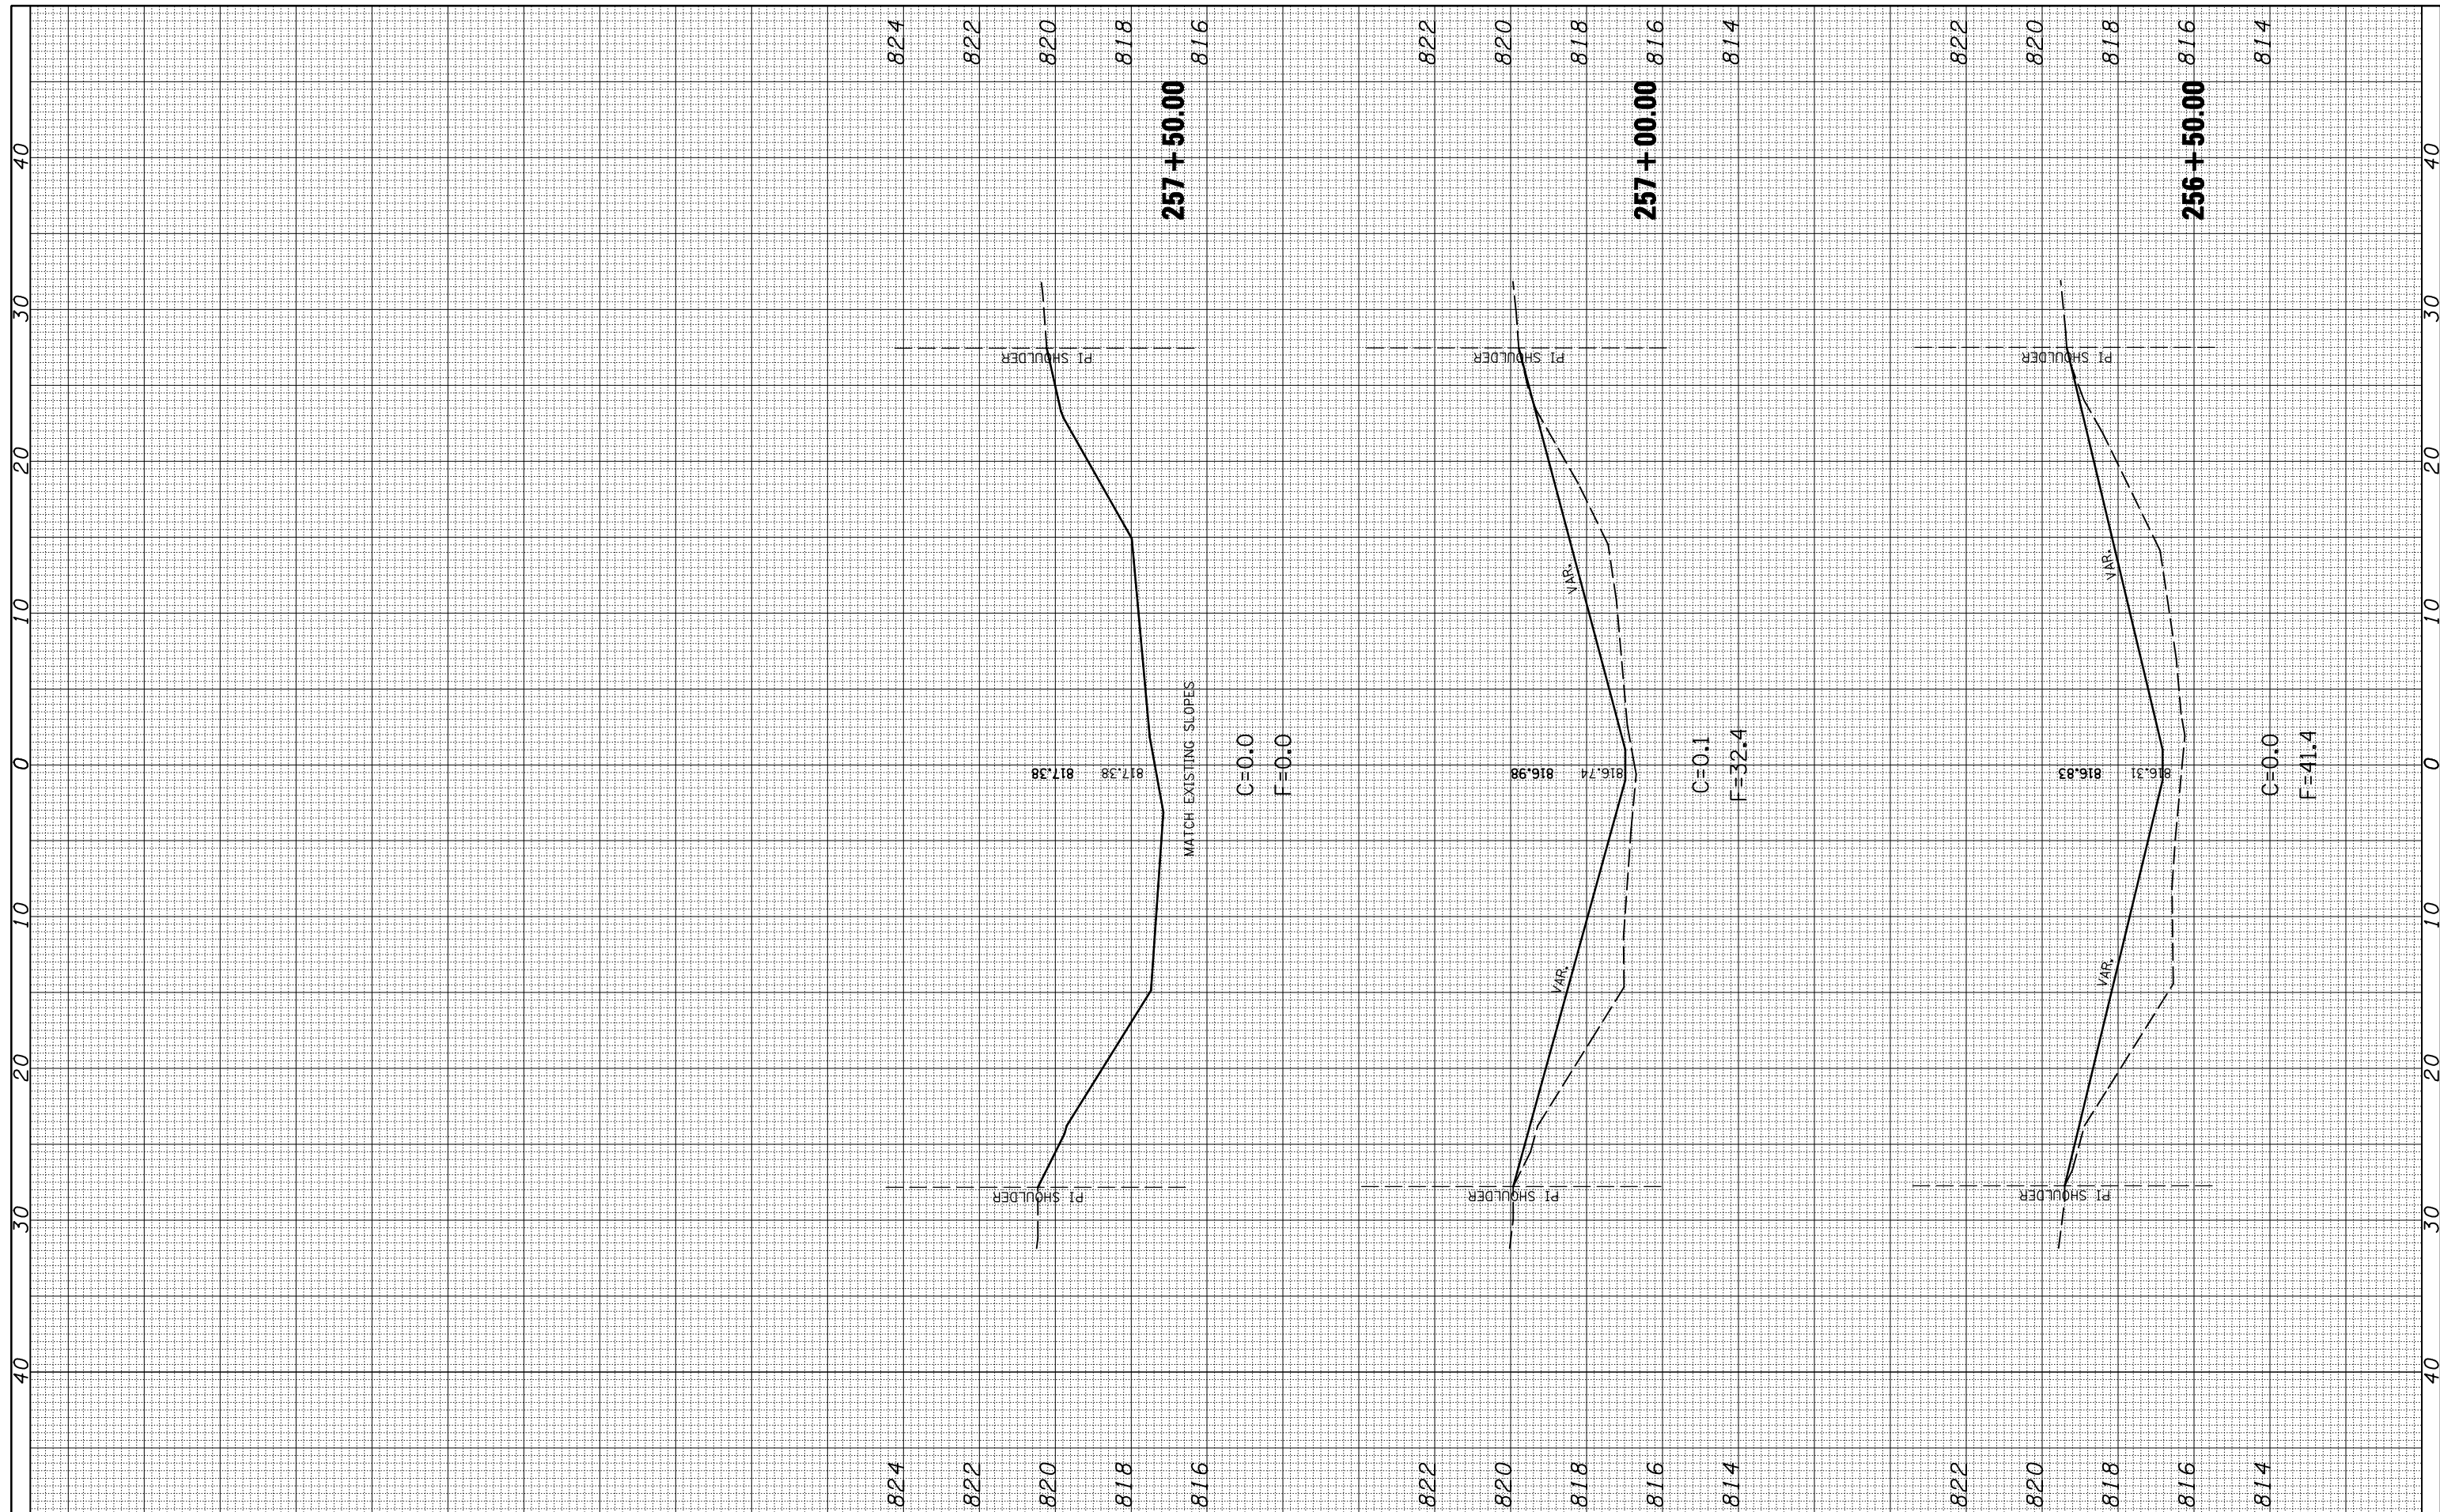

FILE NAME = c:\pwork\pwidot\CEARLOCKJD\d0101465\d570744

USER NAME = cealockjd
 shi-egntrs.sta254+23.xssht.dgn
 PLOT SCALE = 10.0000 "/>

DESIGNED -
 DRAWN -
 CHECKED -
 DATE -

REVISED -
 REVISED -
 REVISED -
 REVISED -

**STATE OF ILLINOIS
 DEPARTMENT OF TRANSPORTATION**

SIGN FOUNDATION AT STA. 254 + 23.74

SCALE: SHEET NO. OF SHEETS STA. 256+50.00 TO STA. 257+50.00

F.A.I. RTE. 74	SECTION D5SAFETY-1	COUNTY McLean	TOTAL SHEETS 80	SHEET NO. 80
FED. ROAD DIST. NO. ILLINOIS FED. AID PROJECT			CONTRACT NO. 70744	