
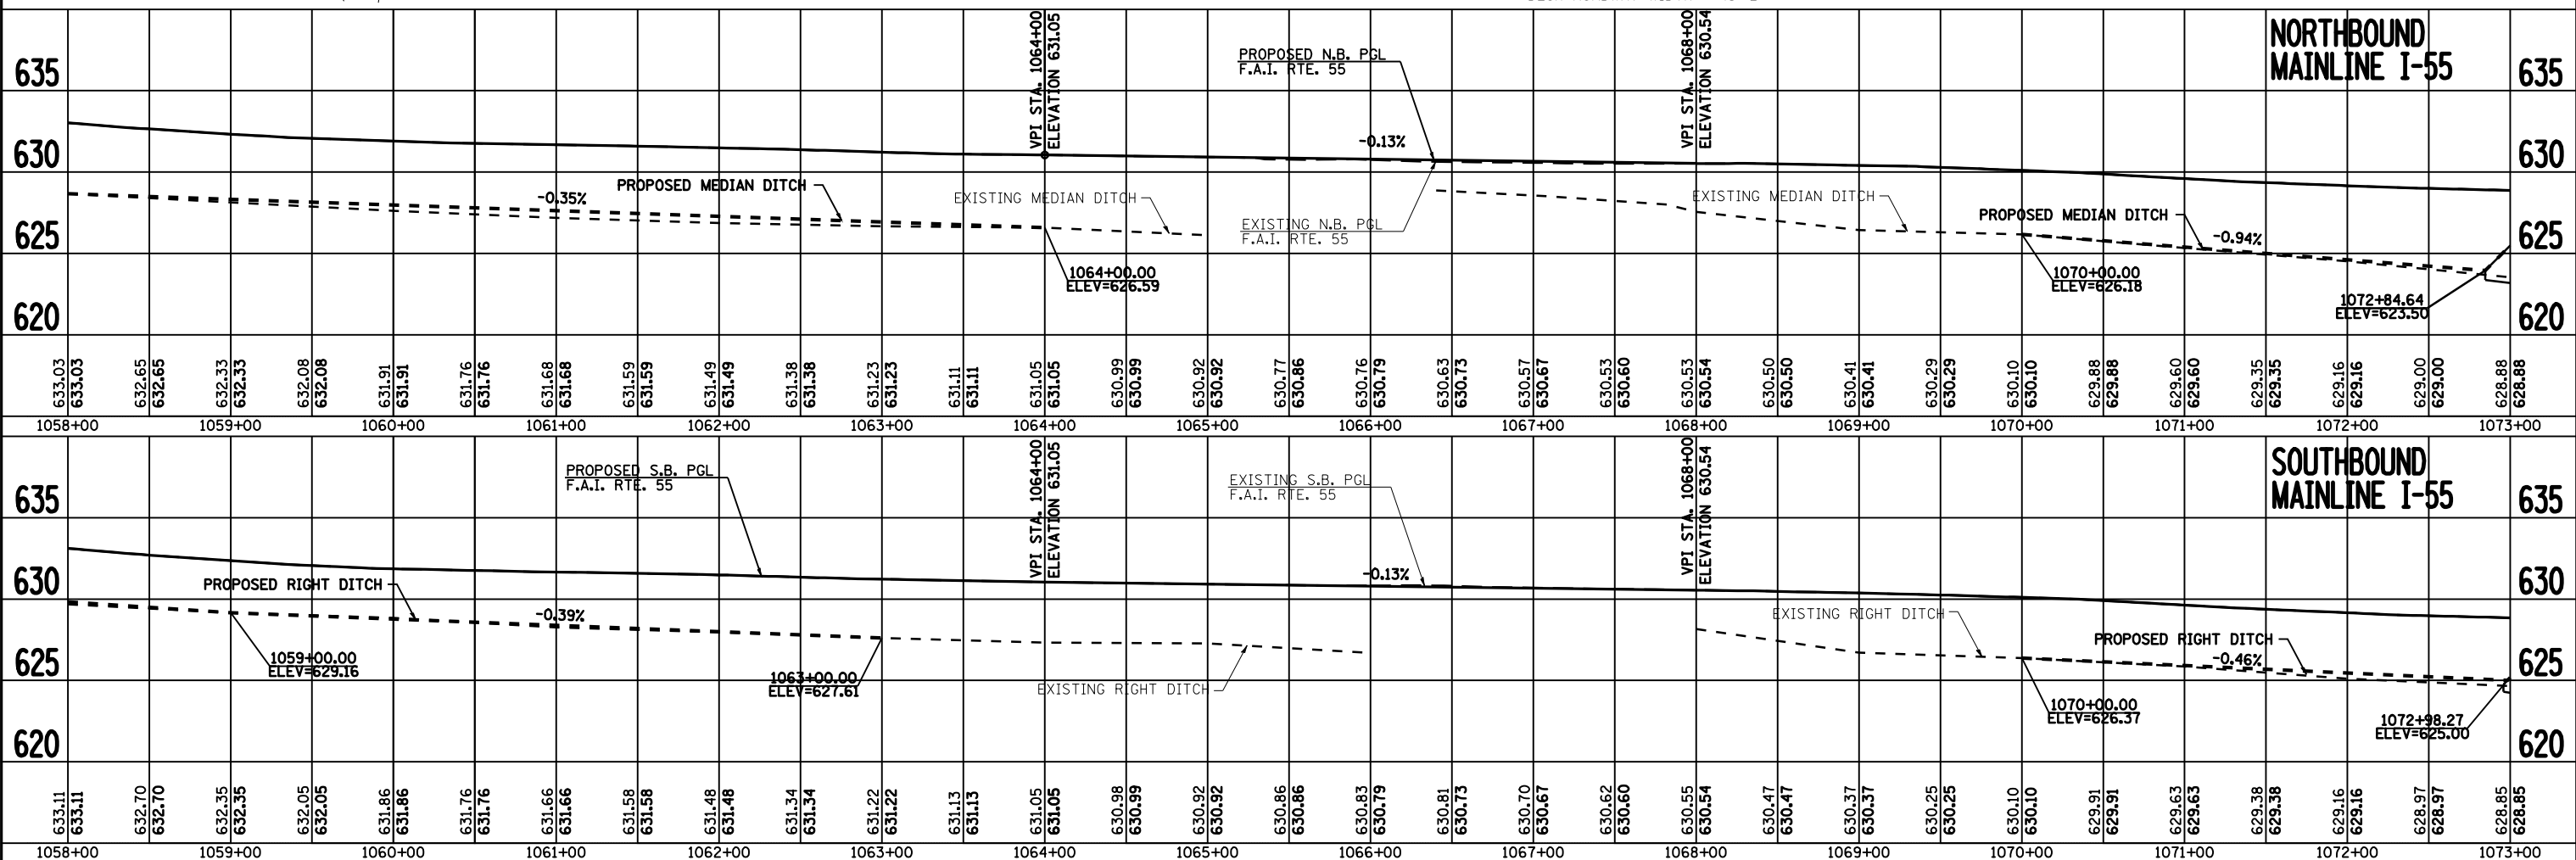


PLAN	SURVEYED	DATE
	PLOTTED	BY
	GRADES CHECKED	
	STRUCTURE NOTATIONS CHECKED	
	NOTE BOOK NO.	
	CADD FILE NAME	

PROFILE	SURVEYED	DATE
	PLOTTED	BY
	GRADES CHECKED	
	STRUCTURE NOTATIONS CHECKED	
	NOTE BOOK NO.	
	CADD FILE NAME	

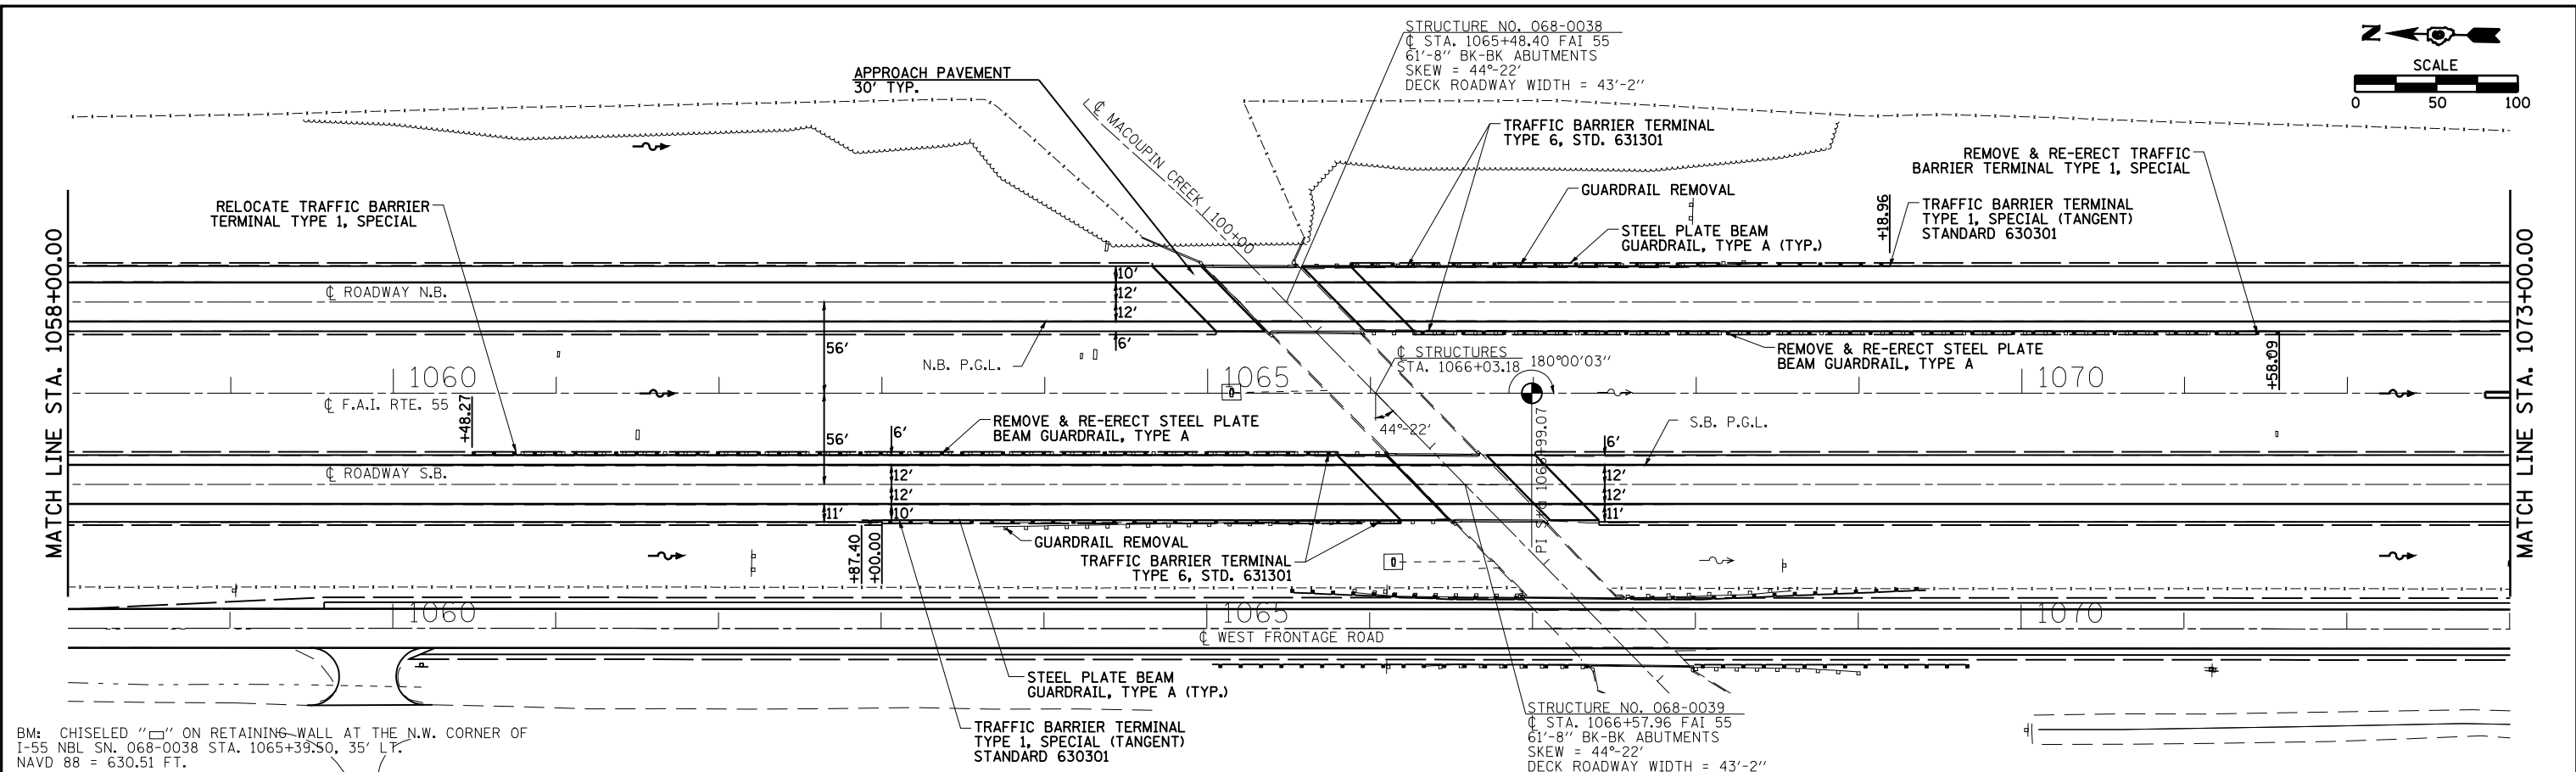

FILE NAME =	USER NAME = laughlinr1	DESIGNED -	REVISOR -	STATE OF ILLINOIS DEPARTMENT OF TRANSPORTATION	I-55 PLAN & PROFILE	F.A. RTE.	SECTION	COUNTY	TOTAL SHEETS	SHEET NO.
ct:\pwork\PWIDOT\LAUGHLINR1\0110282\1558\8P4.dgn	CHECKED -	REVISOR -	68-4B-1 & 111BR			MONTGOMERY	145	16		
PLOT SCALE = 100.0000' / IN.	DRAWN -	REVISOR -	FAS 55 & FAS 1769			CONTRACT NO. 72A63				
PLOT DATE = Dec-03-2008 07:33:17AM	CHECKED -	REVISOR -	FED. ROAD DIST. NO. ILLINOIS FED. AID PROJECT							