

INSTALL ADVANCE SIGNS (STD. 701400) AS DIRECTED BY ENGINEER


SEE TRAFFIC CONTROL STANDARDS FOR ADDITIONAL DETAILS

WORK ZONE
W2-1115(0)
36"X18"

SPEED LIMIT 55
R2-1
36"X48"

ROAD CLOSED
W2-1113(0)-36"X12"
R2-1106
36"X18"

NOTE: FOR STAGE I NOTES AND LEGEND SEE SHEET 2 OF 8

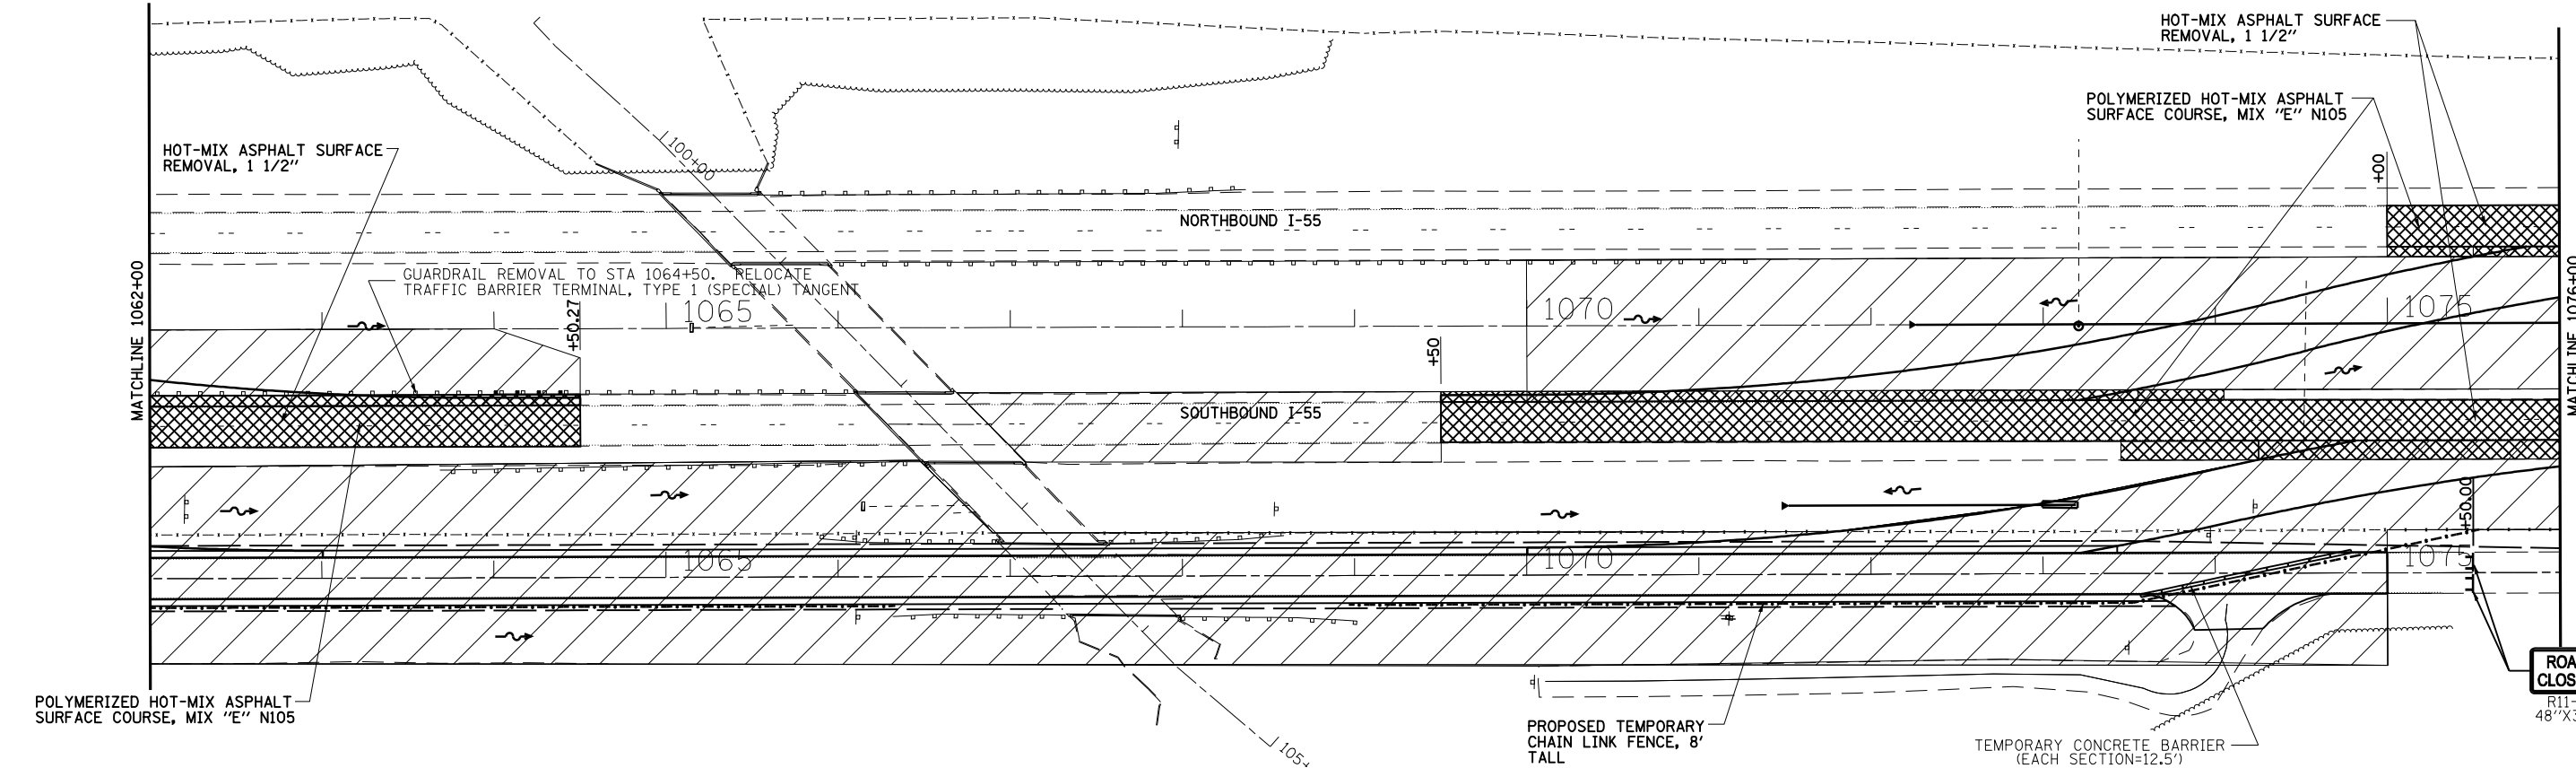

POLYMERIZED HOT-MIX ASPHALT SURFACE COURSE, MIX "E" N105

GUARDRAIL REMOVAL TO STA 1064+50. RELOCATE TRAFFIC BARRIER TERMINAL, TYPE 1 (SPECIAL) TANGENT

PROPOSED TEMPORARY CHAIN LINK FENCE, 8' TALL

TEMPORARY CONCRETE BARRIER (EACH SECTION=12.5')

ROAD CLOSED
R11-2
48"X30"

FILE NAME =	USER NAME = laughlinr1	DESIGNED -	REVISED -
et:\pw\work\PWIDOT\LAUGHLINRL\0110282\StageConstruction.dgn		DRAWN -	REVISED -
PLOT SCALE = 100.0000' / IN.		CHECKED -	REVISED -
PLOT DATE = Dec-03-2008 07:33:33AM		DATE -	REVISED -

**STATE OF ILLINOIS
DEPARTMENT OF TRANSPORTATION**

STAGE I CONSTRUCTION

SCALE: SHEET NO. 1 OF 8 SHEETS STA. 1048+00 TO STA. 1076+00

F.A. RTE.	SECTION	COUNTY	TOTAL SHEETS	SHEET NO.
	68-4B-1 & 111BR	MONTGOMERY	145	21
	FAS 1769	CONTRACT NO. 72A63		
FED. ROAD DIST. NO.	ILLINOIS FED. AID PROJECT			