


NOTE: FOR STAGE II NOTES AND LEGEND SEE SHEET 4 OF 8

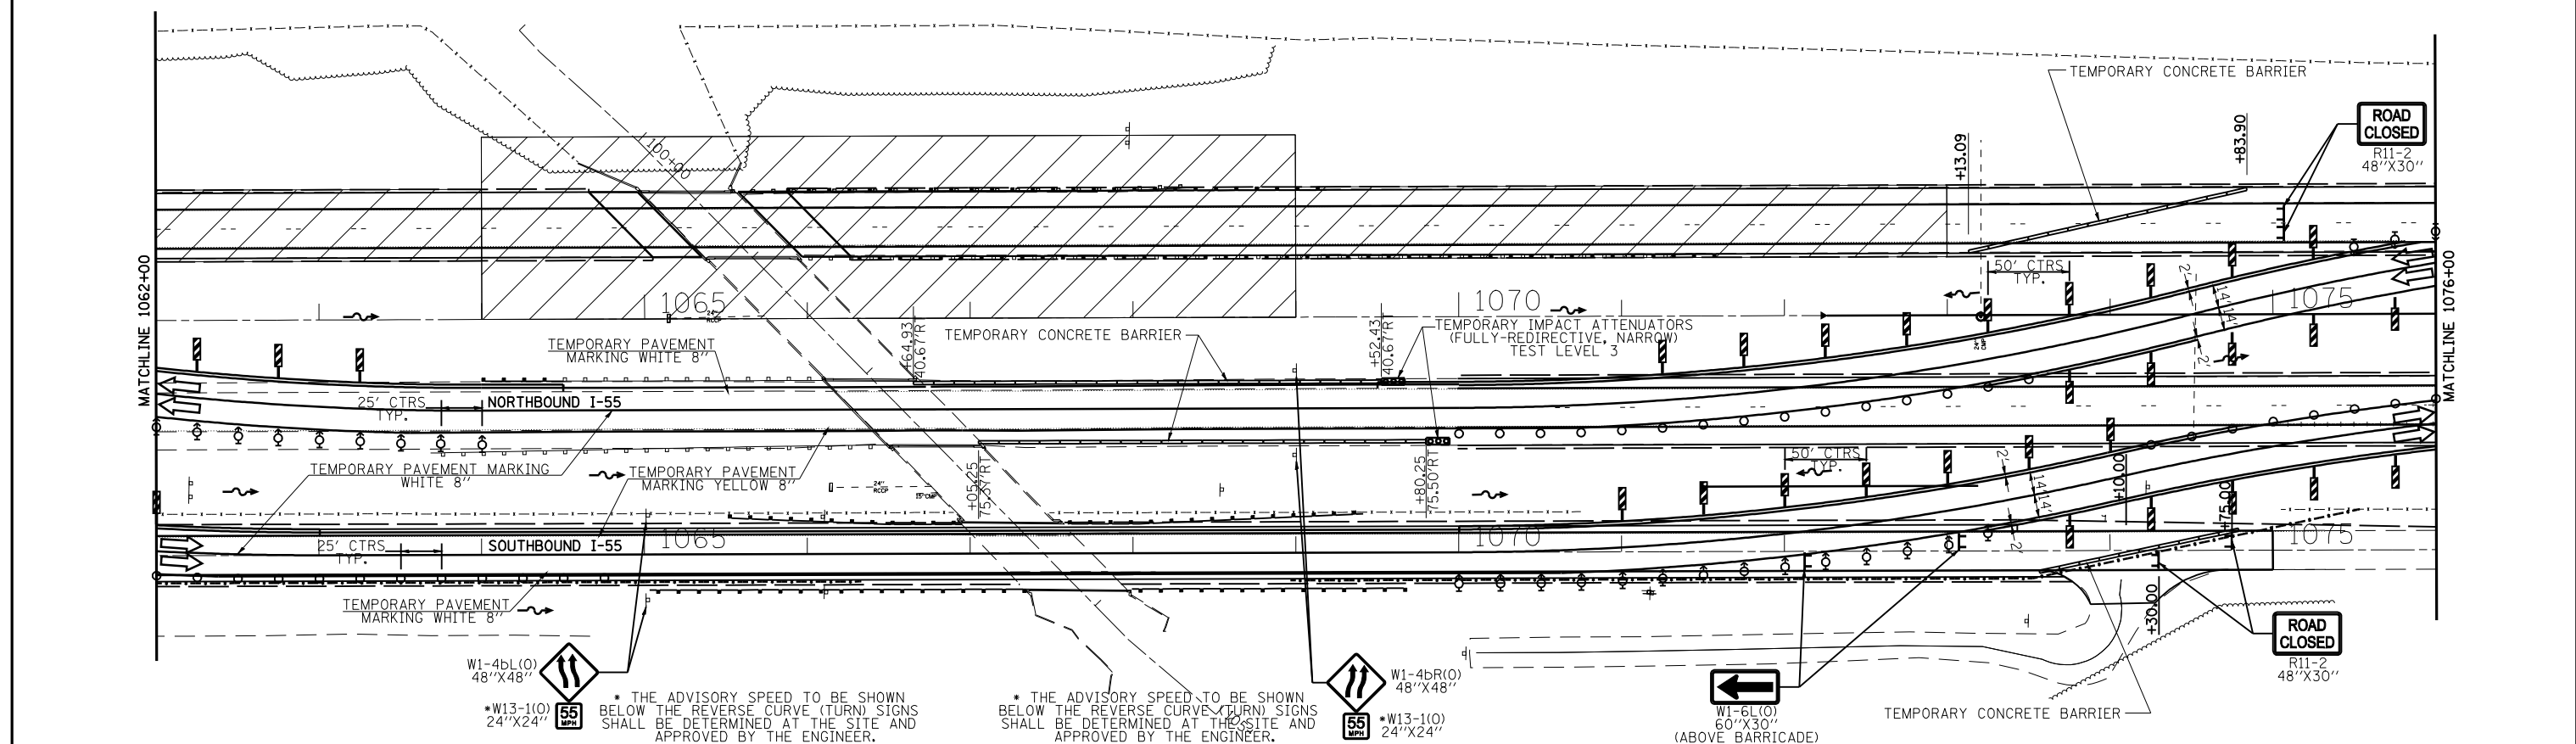

FILE NAME =  
 et:\pw\work\PWIDOT\LAUGHLINRL\10110282\StageConstruction.dgn

USER NAME = laughlinr1  
 DRAWN -  
 PLOT SCALE = 100.0000' / IN.  
 PLOT DATE = Dec-03-2008 07:33:41AM

DESIGNED -  
 CHECKED -  
 DATE -

REVISED -  
 REVISED -  
 REVISED -  
 REVISED -

**STATE OF ILLINOIS  
 DEPARTMENT OF TRANSPORTATION**

**STAGE II CONSTRUCTION**  
 SCALE: SHEET NO. 3 OF 8 SHEETS STA. 1048+00 TO STA. 1076+00

F.A. RTE.	SECTION	COUNTY	TOTAL SHEETS	SHEET NO.
• FAI 55 & FAS 1769	68-4B-1 & 1118R	MONTGOMERY	145	23
FED. ROAD DIST. NO.	ILLINOIS	FED. AID PROJECT	CONTRACT NO. 72A63	