
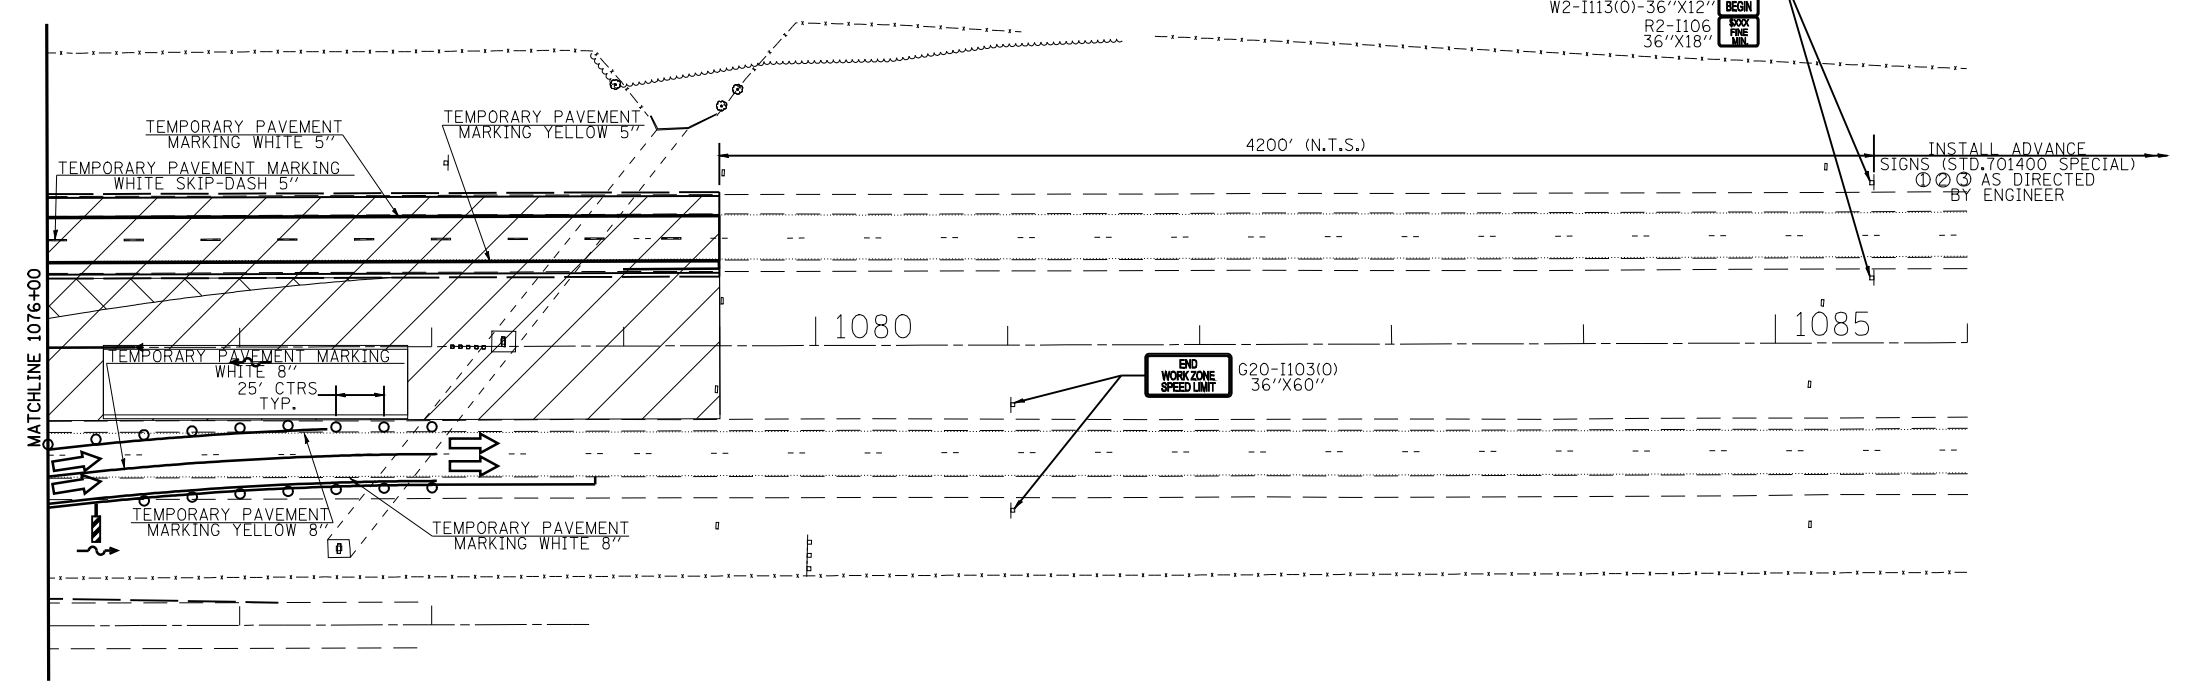


SEE TRAFFIC CONTROL STANDARDS FOR ADDITIONAL DETAILS

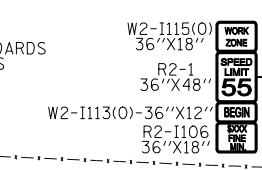

STAGE III NOTES:

TRAFFIC
 N.B. I-55: USE NEW N.B. I-55 BRIDGE AND PAVEMENT.
 S.B. I-55: USE TEMPORARY CROSSOVERS TO/FROM EXISTING S.B. I-55 TO/FROM WEST FRONTAGE ROAD.

CONSTRUCTION

1. UTILIZING TRAFFIC CONTROL AND PROTECTION STANDARD 701400 REMOVE NORTHBOUND CROSSOVER TRAFFIC CONTROL AND SHIFT NORTHBOUND TRAFFIC TO I-55.
2. UTILIZING TRAFFIC CONTROL AND PROTECTION STANDARD 701401 REMOVE NORTHBOUND CROSSOVERS.
3. CONSTRUCT NEW S.B. I-55 BRIDGE AND RESURFACE PAVEMENT FROM STA. 1060+50 TO STA. 1073+50.
4. INSTALL GUARDRAIL ON S.B. I-55 BRIDGE.
5. APPLY TEMPORARY PAVEMENT MARKING TO SOUTHBOUND I-55.
6. UTILIZING TRAFFIC CONTROL AND PROTECTION STANDARD 701400 REMOVE SOUTHBOUND CROSSOVER TRAFFIC CONTROL AND SHIFT SOUTHBOUND TRAFFIC TO I-55.

LEGEND

| | |
|--|--|
| | REMOVALS |
| | WORK AREA |
| | SIGN ON PORTABLE OR PERMANENT SUPPORT |
| | DRUM WITH MONO DIRECTIONAL LIGHT |
| | DRUM WITH MONO DIRECTIONAL FLASHING LIGHT |
| | TYPE III BARRICADE |
| | DIRECTION INDICATOR BARRICADE WITH STEADY BURN MONODIRECTIONAL LIGHT |
| | TEMPORARY PAVEMENT MARKING |
| | PAVEMENT MARKING TO REMAIN |
| | TRAFFIC FLOW DIRECTION |
| | VERTICAL PANEL |
| | TEMPORARY IMPACT ATTENUATORS (NON-REDIRECTIVE, NARROW) TEST LEVEL 3 |

| | | | |
|---|------------------------------------|------------|-----------|
| FILE NAME = | USER NAME = laughlinr1 | DESIGNED - | REVISED - |
| et:\pw\work\PWIDOT\LAUGHLINRL\0110282\StageConstruction.dgn | | DRAWN - | REVISED - |
| | PLOT SCALE = 100.0000' / IN. | CHECKED - | REVISED - |
| | PLOT DATE = Dec-03-2008 07:33:53AM | DATE - | REVISED - |

**STATE OF ILLINOIS
 DEPARTMENT OF TRANSPORTATION**

STAGE III CONSTRUCTION

SCALE: SHEET NO. 6 OF 8 SHEETS STA. 1076+00 TO STA. 1086+00

| | | | | |
|---------------------|-----------------|---------------------------|--------------|-----------|
| F.A. RTE. | SECTION | COUNTY | TOTAL SHEETS | SHEET NO. |
| | 68-4B-1 & 111BR | MONTGOMERY | 145 | 26 |
| • FAI 55 & FAS 1769 | | CONTRACT NO. 72A63 | | |
| FED. ROAD DIST. NO. | | ILLINOIS FED. AID PROJECT | | |