
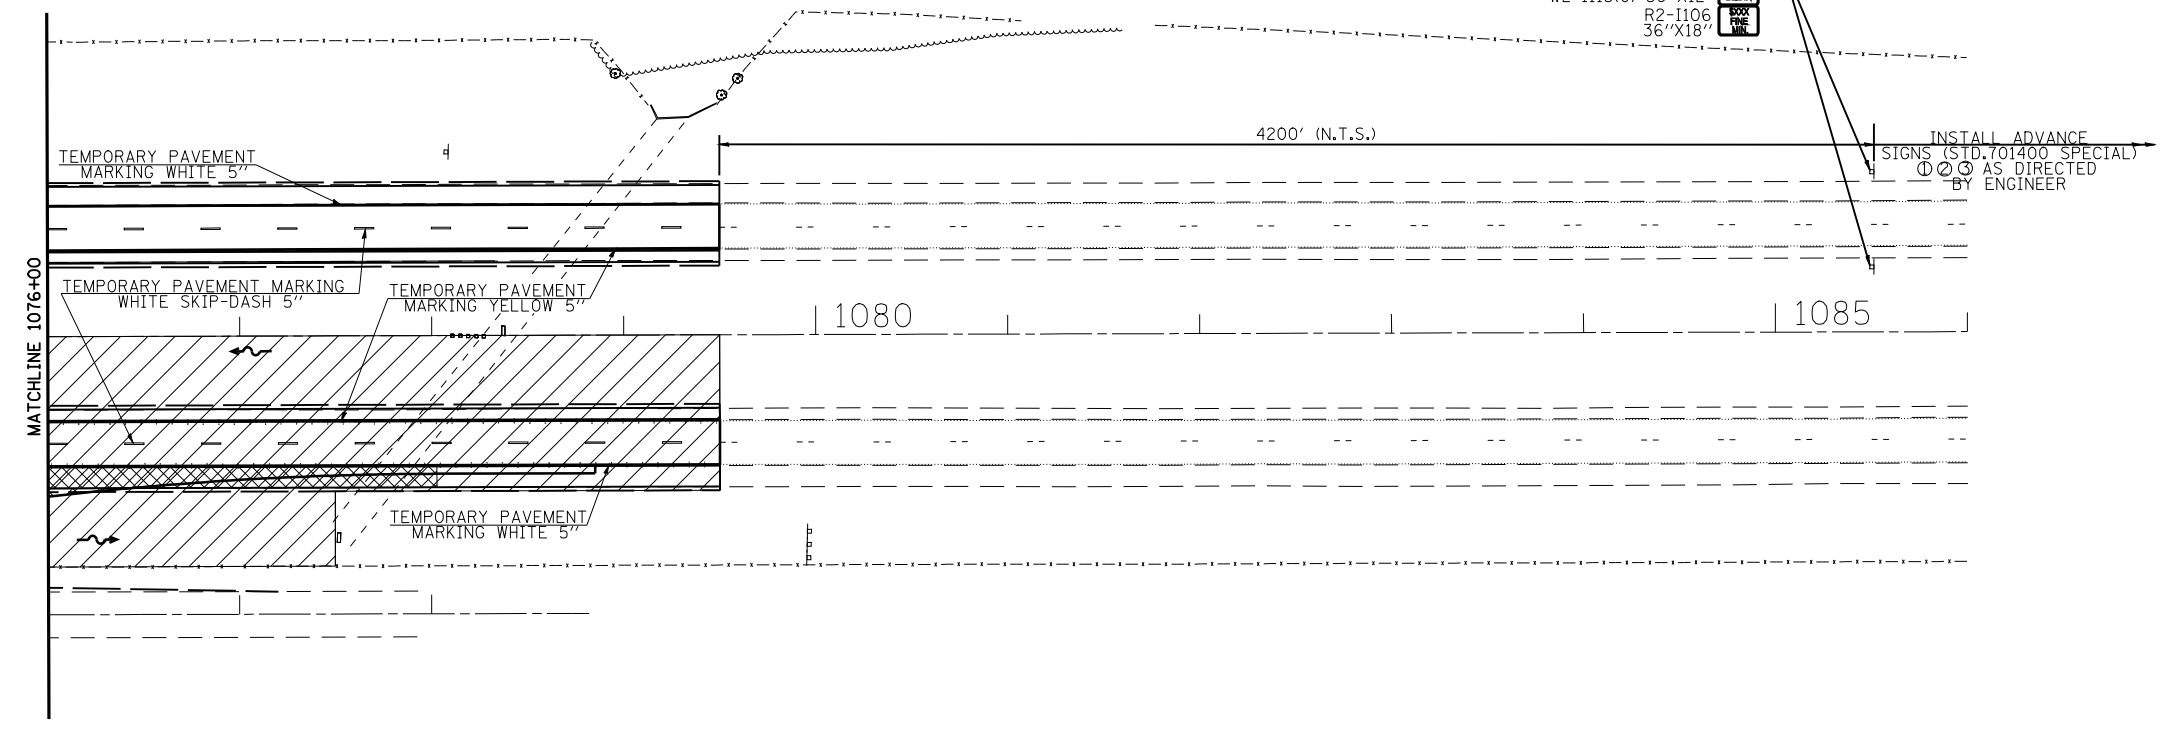


SEE TRAFFIC CONTROL STANDARDS FOR ADDITIONAL DETAILS

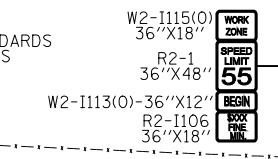

STAGE IV NOTES:

TRAFFIC
 N.B. I-55: USE NEW N.B. I-55 BRIDGE AND PAVEMENT.
 S.B. I-55: USE NEW S.B. I-55 BRIDGE AND PAVEMENT.

- CONSTRUCTION**
- UTILIZING TRAFFIC CONTROL AND PROTECTION STANDARD 701401 REMOVE TEMPORARY CROSSOVERS TO/FROM FRONTAGE ROAD TO/FROM S.B. I-55 AND SAWCUT TO EDGE OF S.B. I-55 AND FRONTAGE ROAD OUTSIDE SHOULDERS AND UTILIZE THE FULL DEPTH PAVEMENT AS SHOULDER.
 - INSTALL TEMPORARY PAVEMENT MARKING ON FRONTAGE RD.
 - REMOVE FRONTAGE ROAD TRAFFIC CONTROL AND OPEN FRONTAGE ROAD TO TRAFFIC.

LEGEND

	REMOVALS
	WORK AREA
	SIGN ON PORTABLE OR PERMANENT SUPPORT
	DRUM WITH MONO DIRECTIONAL LIGHT
	DRUM WITH MONO DIRECTIONAL FLASHING LIGHT
	TYPE III BARRICADE
	DIRECTION INDICATOR BARRICADE WITH STEADY BURN MONODIRECTIONAL LIGHT
	TEMPORARY PAVEMENT MARKING
	PAVEMENT MARKING TO REMAIN
	TRAFFIC FLOW DIRECTION
	VERTICAL PANEL
	TEMPORARY IMPACT ATTENUATORS (NON-REDIRECTIVE, NARROW) TEST LEVEL 3

FILE NAME =	USER NAME = laughlinr1	DESIGNED -	REVISED -
et:\pw\work\PWIDOT\LAUGHLINRL\0110282\StageConstruction.dgn		DRAWN -	REVISED -
	PLOT SCALE = 100.0000' / IN.	CHECKED -	REVISED -
	PLOT DATE = Dec-03-2008 07:34:01AM	DATE -	REVISED -

**STATE OF ILLINOIS
 DEPARTMENT OF TRANSPORTATION**

STAGE IV CONSTRUCTION
 SCALE: SHEET NO. 8 OF 8 SHEETS STA. 1076+00 TO STA. 1086+00

F.A. RTE.	SECTION	COUNTY	TOTAL SHEETS	SHEET NO.
•	68-4B-1 & 111BR	MONTGOMERY	145	28
• FAI 55 & FAS 1769			CONTRACT NO. 72A63	
FED. ROAD DIST. NO.		ILLINOIS FED. AID PROJECT		