



ROUTE NO.	SECTION	COUNTY	TOTAL SHEETS	SHEET NO.	SHEET NO. 22 23 SHEETS
F.A.I. 55	(68-4)F	MONTGOMERY	145	62	
FED. ROAD DIST. NO. 7	ILLINOIS	FED. AID PROJECT			

Contract #72032

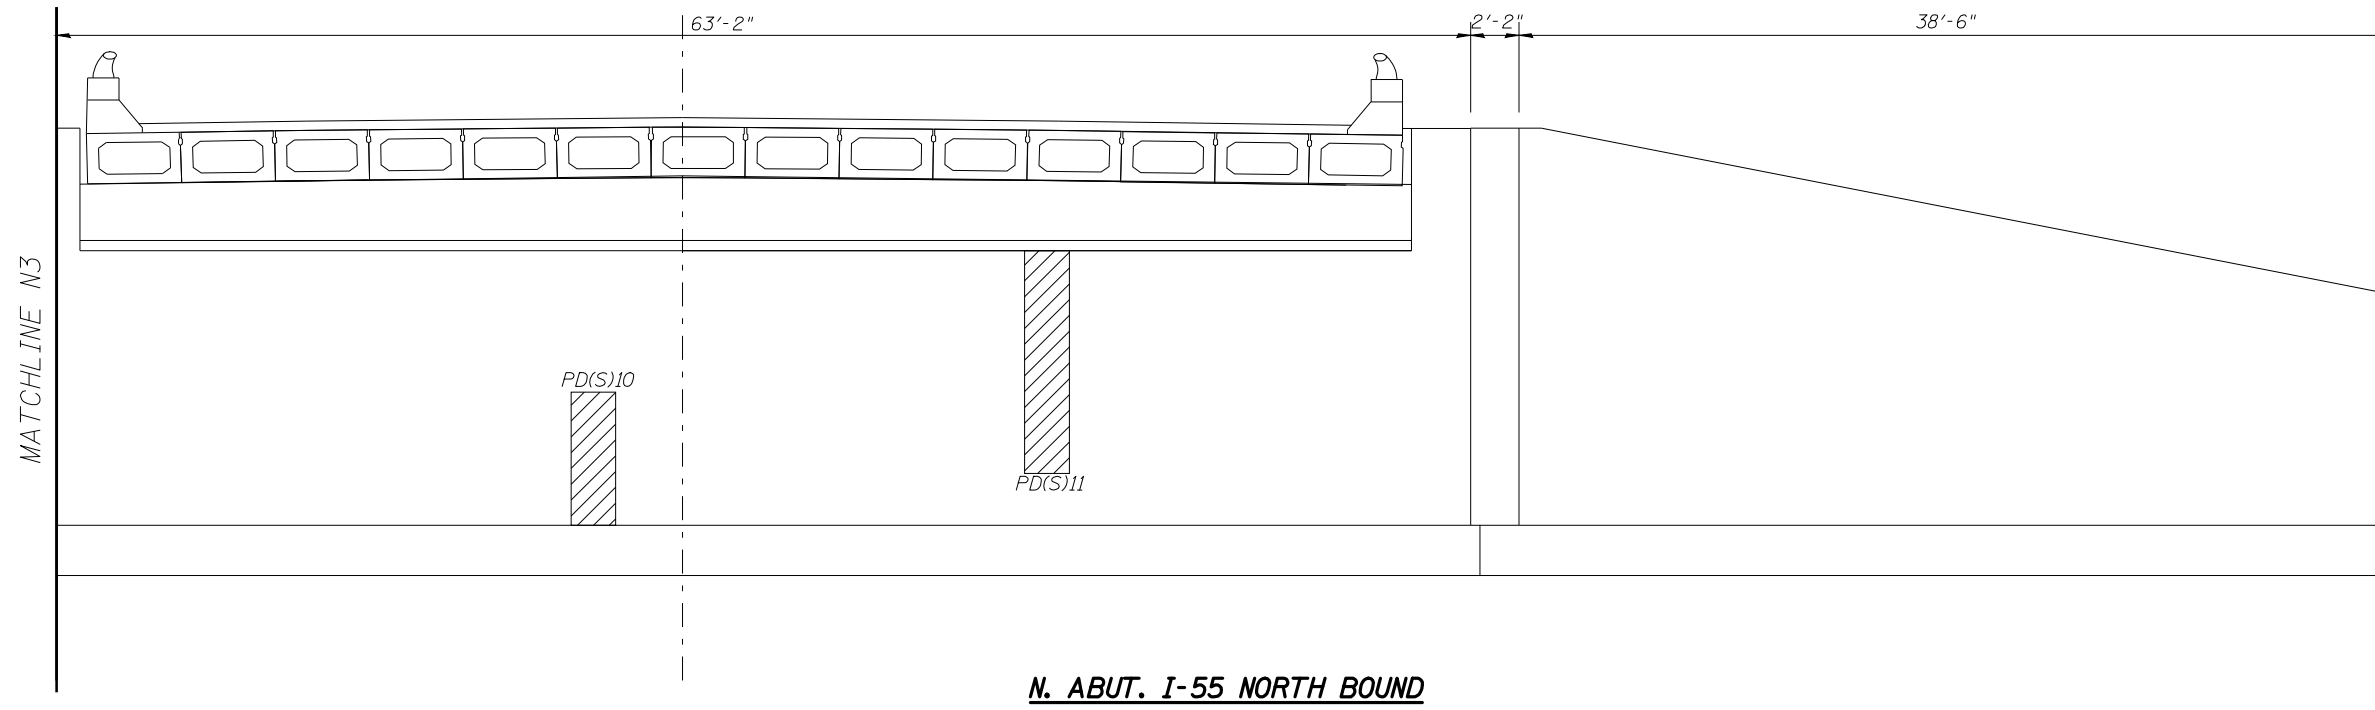


N. ABUT. I-55 NORTH BOUND

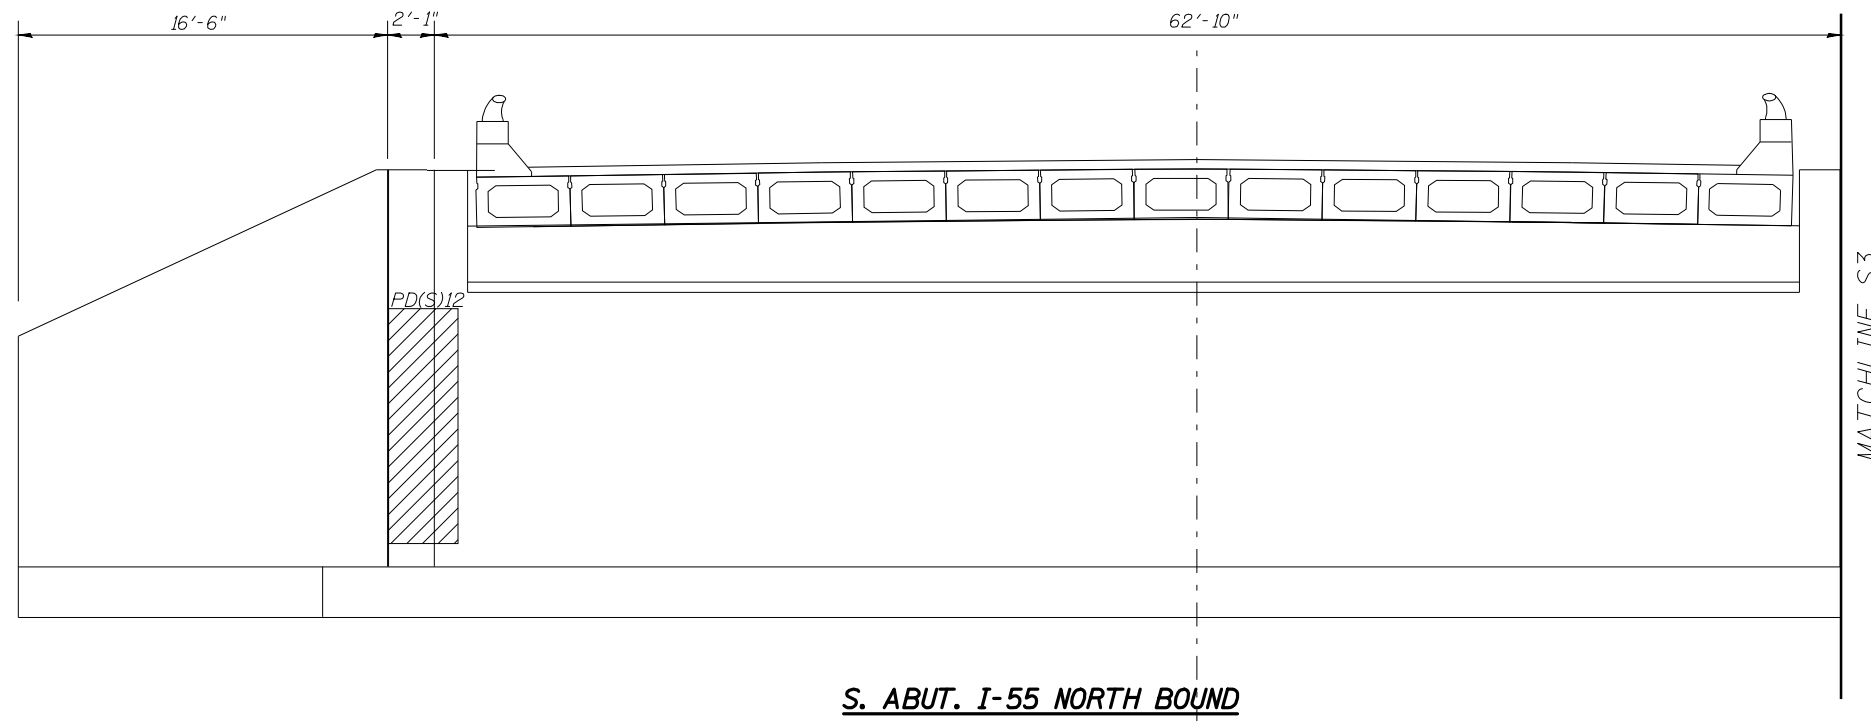

S. ABUT. I-55 NORTH BOUND

LEGEND

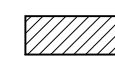 Structural Repair of Concrete
(Depth Equal To or Less Than 5")

ILLINOIS DEPARTMENT OF TRANSPORTATION
ABUTMENT & RETAINING WALL
CONCRETE REPAIR SHEET 4 OF 4
I 55 OVER MACOUPIN CREEK
F.A.I. ROUTE 55 - SEC. (68-4)F
MONTGOMERY COUNTY
STATION 1066+03.18
STRUCTURE NO. 068-0038 N.B.
STRUCTURE NO. 068-0039 S.B.

DATE: 04-08
 REVISED:
 DRAWN BY: MLO
 CHECKED BY: PBB