


DATE	
BY	
SURVEYED	
PLOTTED	
TEMPLATE	
AREAS	
CHECKED	
FINAL SURVEY	
NOTE BOOK	
NO.	

DATE	
BY	
SURVEYED	
PLOTTED	
TEMPLATE	
AREAS	
CHECKED	
ORIGINAL SURVEY	
NOTE BOOK	
NO.	

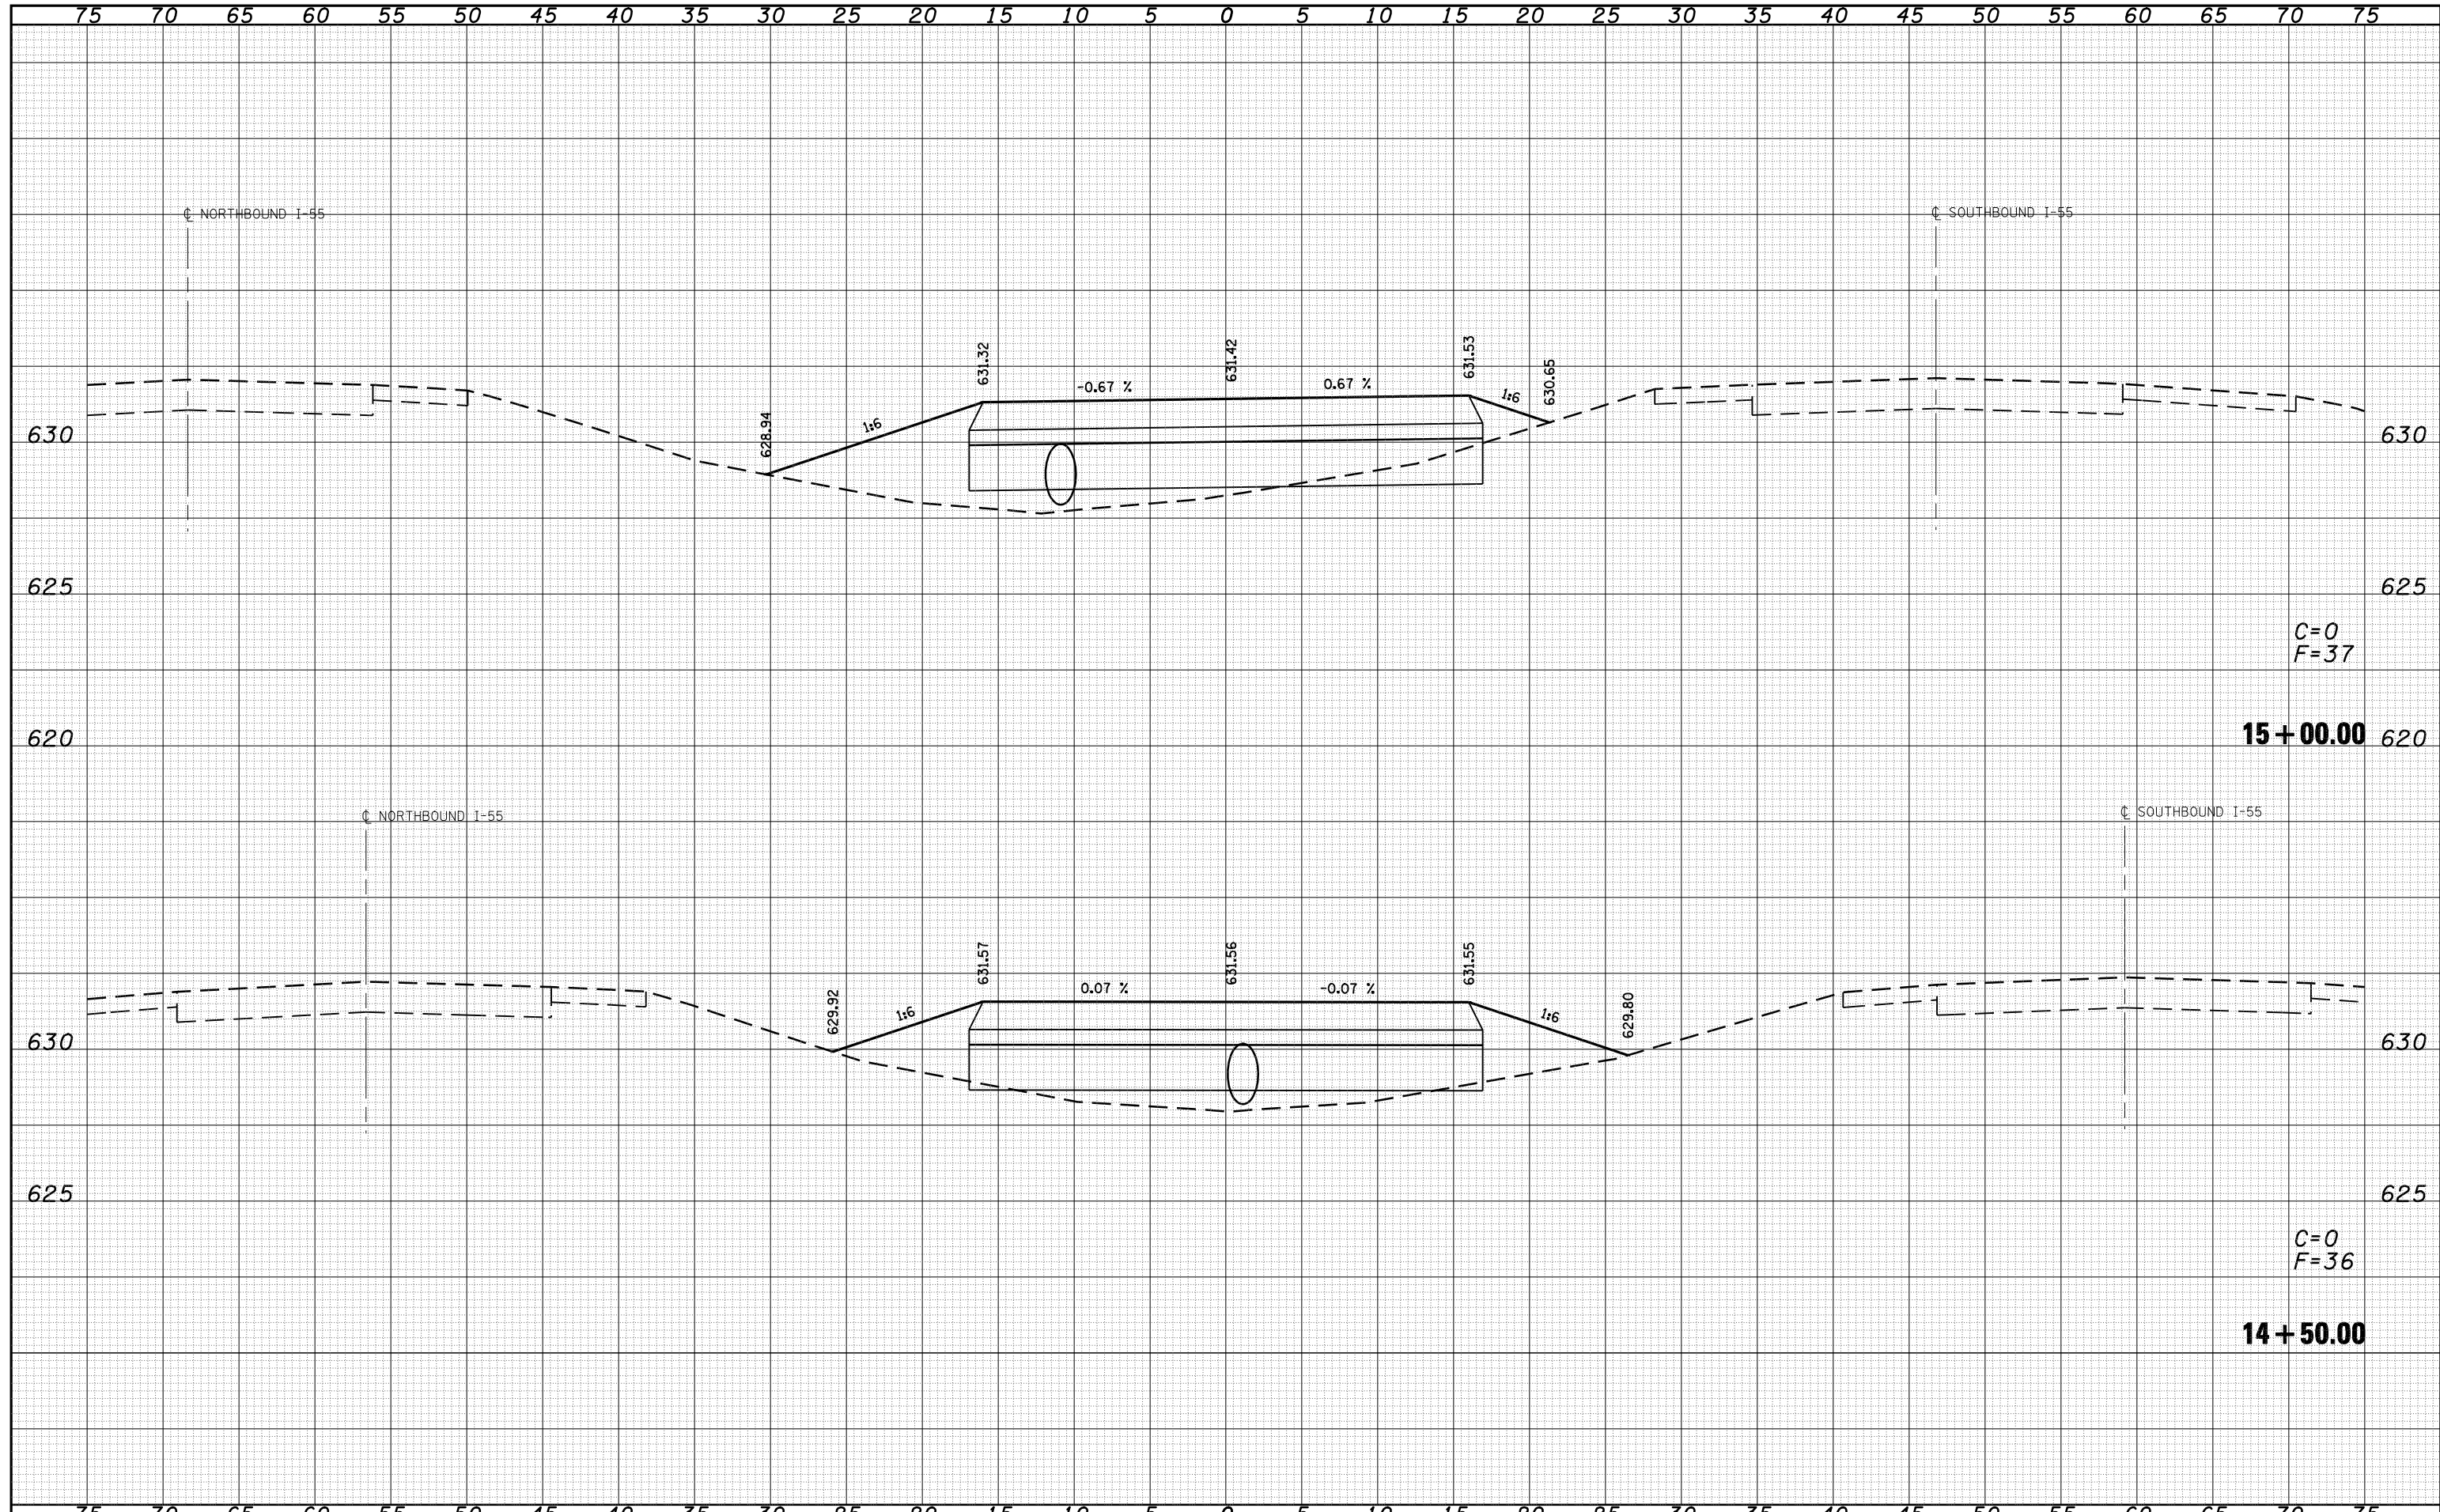

C=0
F=37

15+00.00

C=0
F=36

14+50.00

FILE NAME =	USER NAME = laughlinr1	DESIGNED -	REVISED -	STATE OF ILLINOIS DEPARTMENT OF TRANSPORTATION	NORTH NORTHBOUND CROSSOVER			F.A. RTE.	SECTION	COUNTY	TOTAL SHEETS	SHEET NO.
c:\pwork\pwork\LAUGHLINR1\0110282\vnbn1.xsheet.dgn		DRAWN -	REVISED -		• 68-4B-1 & 111BR	MONTGOMERY	145	73				
PLOT SCALE = 10.0000' / IN.		CHECKED -	REVISED -		• FAI 55 & FAS 1769	CONTRACT NO.	72A63					
PLOT DATE = Dec-03-2008 07:36:09AM		DATE -	REVISED -		FED. ROAD DIST. NO.	ILLINOIS FED. AID PROJECT						
				SCALE:	SHEET NO. 7 OF 40 SHEETS	STA. 14+50.00	TO STA. 15+00.00					