



75 70 65 60 55 50 45 40 35 30 25 20 15 10 5 0 5 10 15 20 25 30 35 40 45 50 55 60 65 70 75

DATE	
BY	
SURVEYED	
PLOTTED	
TEMPLATE	
AREAS	
CHECKED	
FINAL SURVEY NO.	

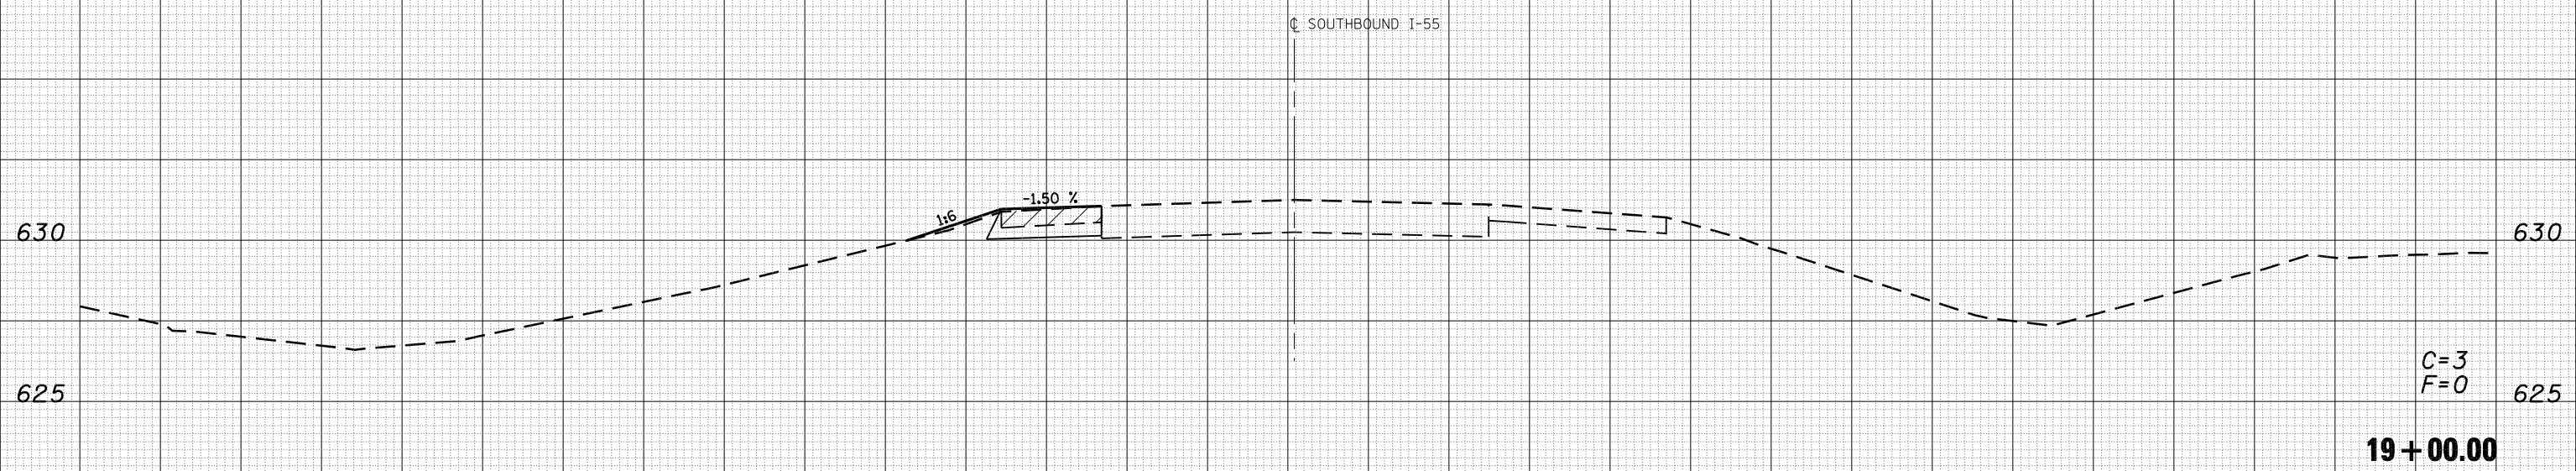

DATE	
BY	
SURVEYED	
PLOTTED	
TEMPLATE	
AREAS	
CHECKED	
ORIGINAL SURVEY NO.	

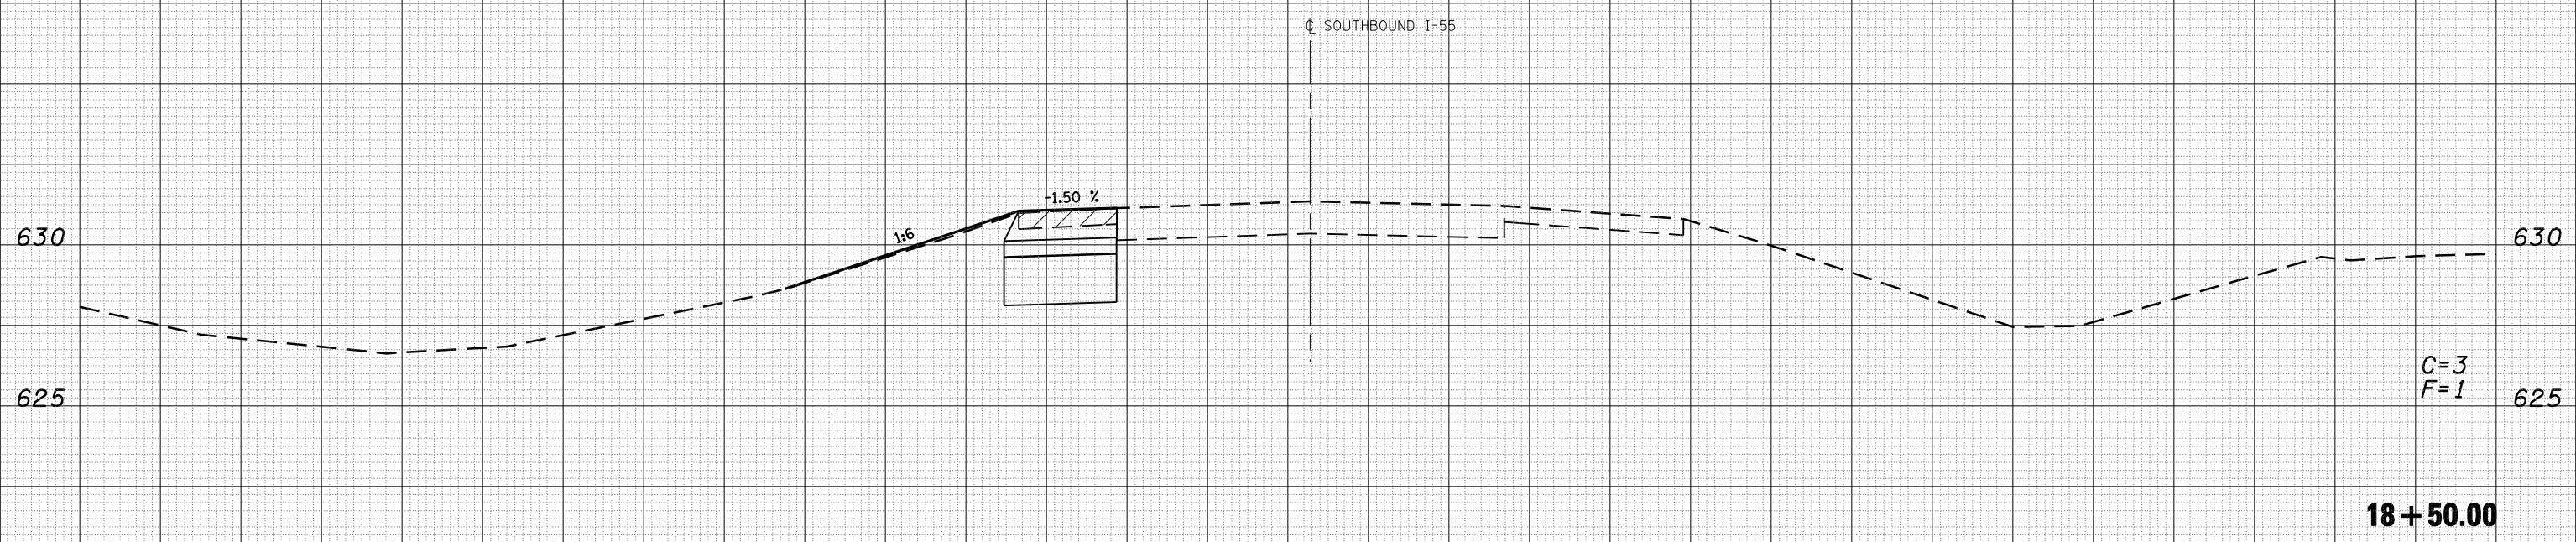

75 70 65 60 55 50 45 40 35 30 25 20 15 10 5 0 5 10 15 20 25 30 35 40 45 50 55 60 65 70 75

FILE NAME =
 c:\pwork\pwork\LAUGHLIN\ld0110282\vnbn1.xsheet.dgn

USER NAME = laughlin1
 PLOT SCALE = 10.0000 ' / IN.
 PLOT DATE = Dec-03-2008 07:36:17AM

DESIGNED -
 DRAWN -
 CHECKED -
 DATE -

REVISED -
 REVISED -
 REVISED -
 REVISED -

**STATE OF ILLINOIS
 DEPARTMENT OF TRANSPORTATION**

NORTH NORTHBOUND CROSSOVER

SCALE: SHEET NO. 11 OF 40 SHEETS STA. 18+50.00 TO STA. 19+00.00

F.A. RTE.	SECTION	COUNTY	TOTAL SHEETS	SHEET NO.
•	68-4B-1 & 111BR	MONTGOMERY	145	77
•	FAI 55 & FAS 1769			CONTRACT NO. 72A63
FED. ROAD DIST. NO.	ILLINOIS FED. AID PROJECT			