


75 70 65 60 55 50 45 40 35 30 25 20 15 10 5 0 5 10 15 20 25 30 35 40 45 50 55 60 65 70 75

DATE	BY	SURVEYED	PLOTTED	AREAS CHECKED
		NOTE BOOK	TEMPLATE	AREAS CHECKED
		NO.		

DATE	BY	SURVEYED	PLOTTED	AREAS CHECKED
		NOTE BOOK	TEMPLATE	AREAS CHECKED
		NO.		

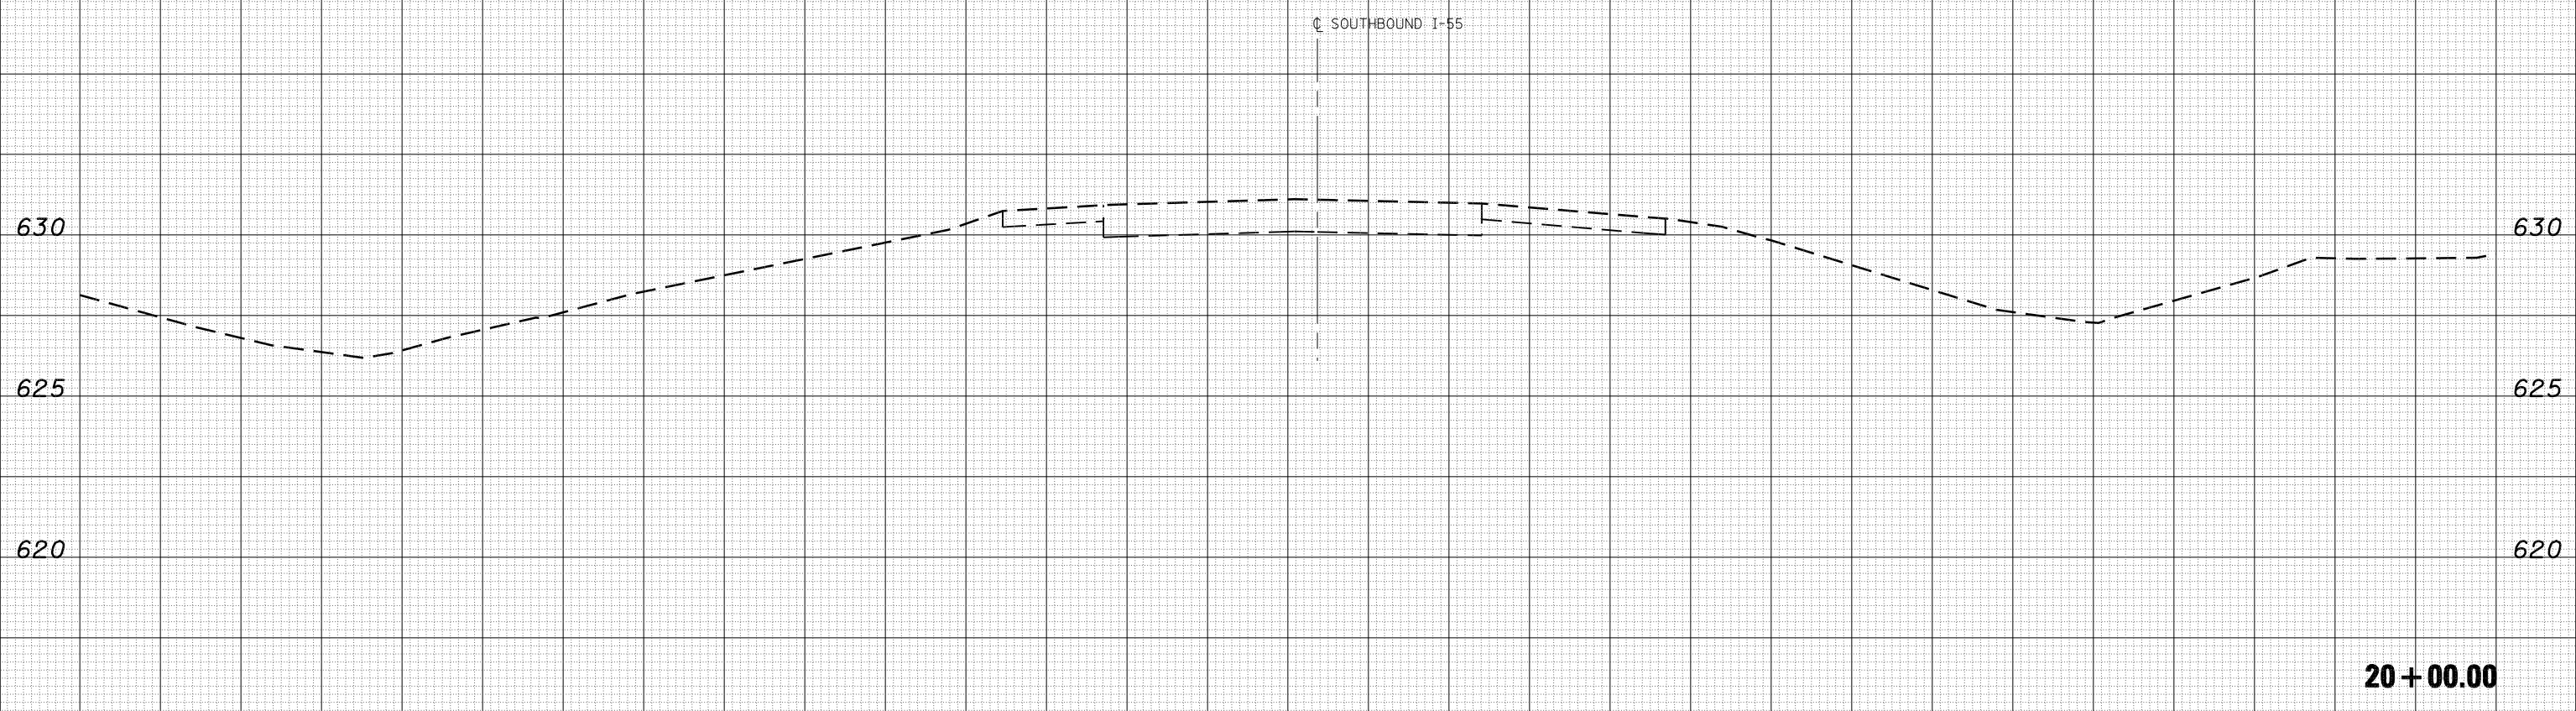

75 70 65 60 55 50 45 40 35 30 25 20 15 10 5 0 5 10 15 20 25 30 35 40 45 50 55 60 65 70 75

FILE NAME = c:\pwork\pwidot\LAUGHLINRL\d0110282\vnbn1.xsheet.dgn

USER NAME = laughlinr1  
 PLOT SCALE = 10.0000 ' / IN.  
 PLOT DATE = Dec-03-2008 07:36:21AM

DESIGNED -  
 DRAWN -  
 CHECKED -  
 DATE -

REVISED -  
 REVISED -  
 REVISED -  
 REVISED -

**STATE OF ILLINOIS  
 DEPARTMENT OF TRANSPORTATION**

**NORTH NORTHBOUND CROSSOVER**

SCALE: SHEET NO. 13 OF 40 SHEETS STA. 20+00.00 TO STA. 20+00.00

F.A. RTE.	SECTION	COUNTY	TOTAL SHEETS	SHEET NO.
•	68-4B-1 & 111BR	MONTGOMERY	145	79
•	FAI 55 & FAS 1769			CONTRACT NO. 72A63
FED. ROAD DIST. NO.	ILLINOIS	FED. AID PROJECT		

**20 + 00.00**