


75 70 65 60 55 50 45 40 35 30 25 20 15 10 5 0 5 10 15 20 25 30 35 40 45 50 55 60 65 70 75

| | | | |
|------------------|---|----|------|
| FINAL SURVEY NO. | SURVEYED PLOTTED TEMPLATE AREAS CHECKED | BY | DATE |
| | | | |

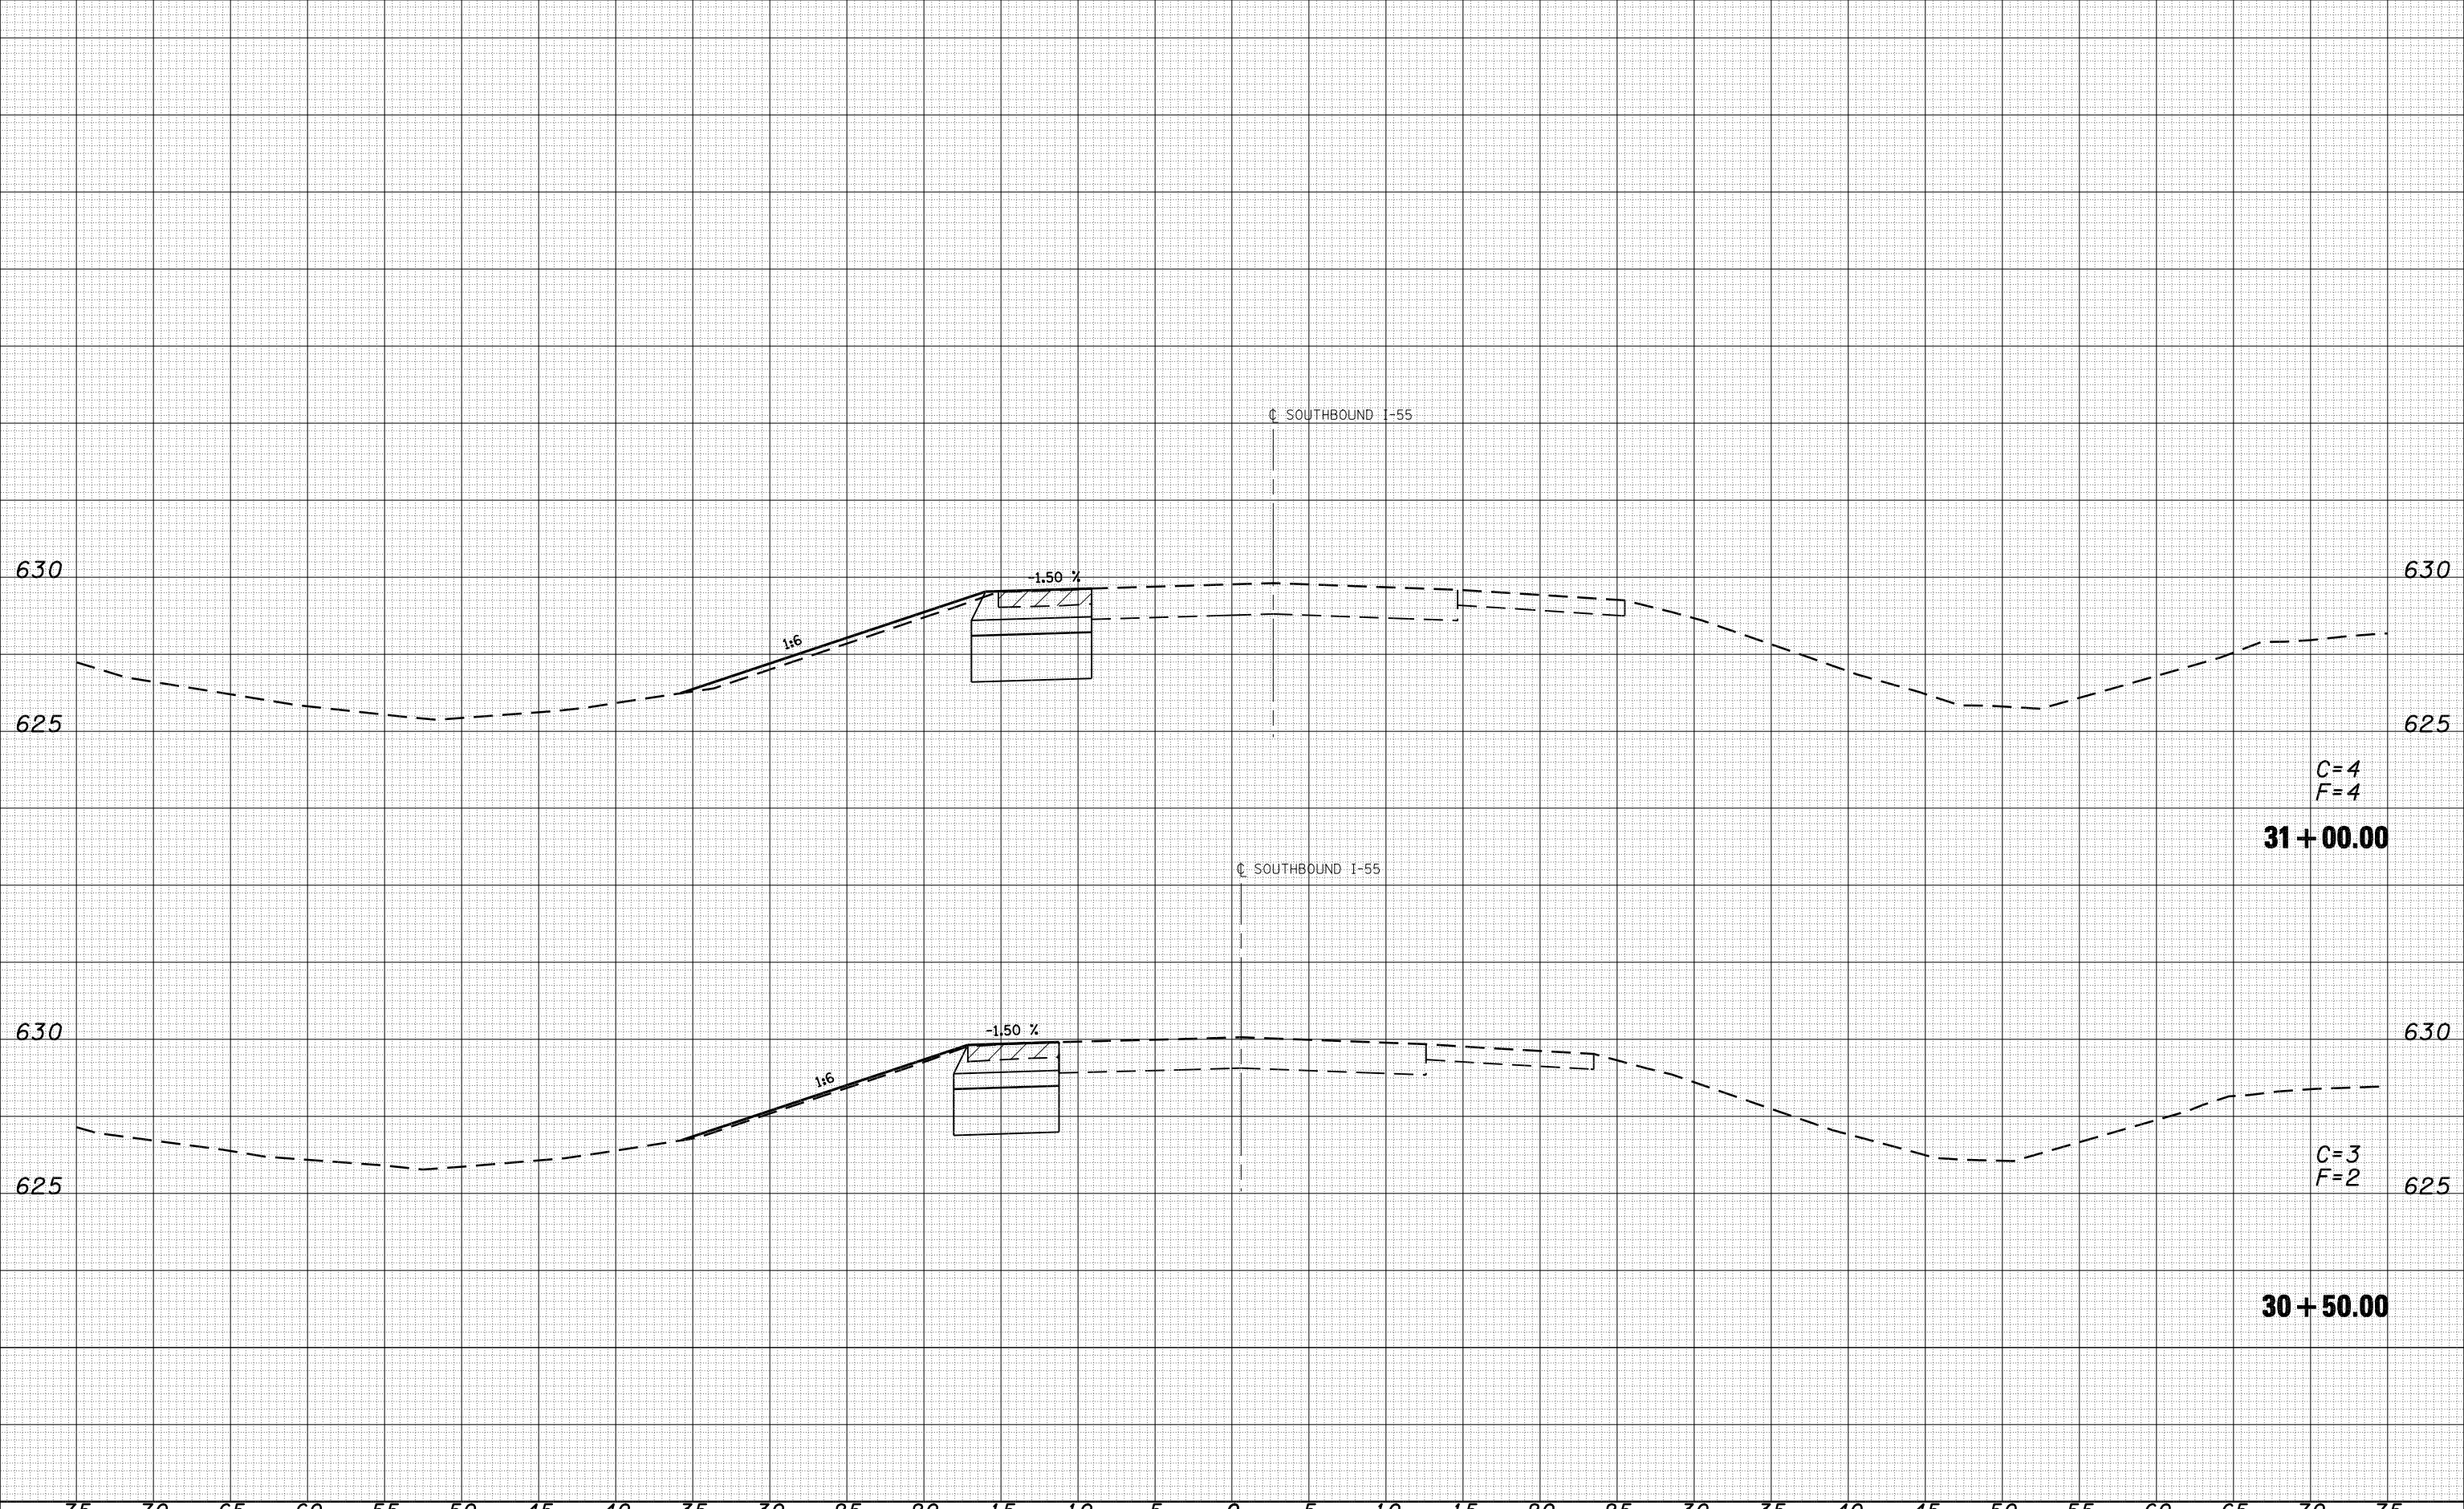

| | | | |
|---------------------|---|----|------|
| ORIGINAL SURVEY NO. | SURVEYED PLOTTED TEMPLATE AREAS CHECKED | BY | DATE |
| | | | |

75 70 65 60 55 50 45 40 35 30 25 20 15 10 5 0 5 10 15 20 25 30 35 40 45 50 55 60 65 70 75

FILE NAME =
 c:\pw_work\PWIDOT\LAUGHLINRL\d0110282\vnsl.xse\sheets.dgn

USER NAME = laughlinr1
 PLOT SCALE = 10.0000 ' / IN.
 PLOT DATE = Dec-03-2008 07:36:27AM

DESIGNED -
 DRAWN -
 CHECKED -
 DATE -

REVISED -
 REVISED -
 REVISED -
 REVISED -

**STATE OF ILLINOIS
 DEPARTMENT OF TRANSPORTATION**

SOUTH NORTHBOUND CROSSOVER

SCALE: SHEET NO. 16 OF 40 SHEETS STA. 30+50.00 TO STA. 31+00.00

| F.A. RTE. | SECTION | COUNTY | TOTAL SHEETS | SHEET NO. |
|---------------------|-----------------|---------------------------|--------------------|-----------|
| • | 68-4B-1 & 111BR | MONTGOMERY | 145 | 82 |
| • FAI 55 & FAS 1769 | | | CONTRACT NO. 72A63 | |
| FED. ROAD DIST. NO. | | ILLINOIS FED. AID PROJECT | | |