


DATE	
BY	
SURVEYED	
PLOTTED	
TEMPLATE	
AREAS	
CHECKED	
FINAL SURVEY	
NOTE BOOK	
NO.	

DATE	
BY	
SURVEYED	
PLOTTED	
TEMPLATE	
AREAS	
CHECKED	
ORIGINAL SURVEY	
NOTE BOOK	
NO.	

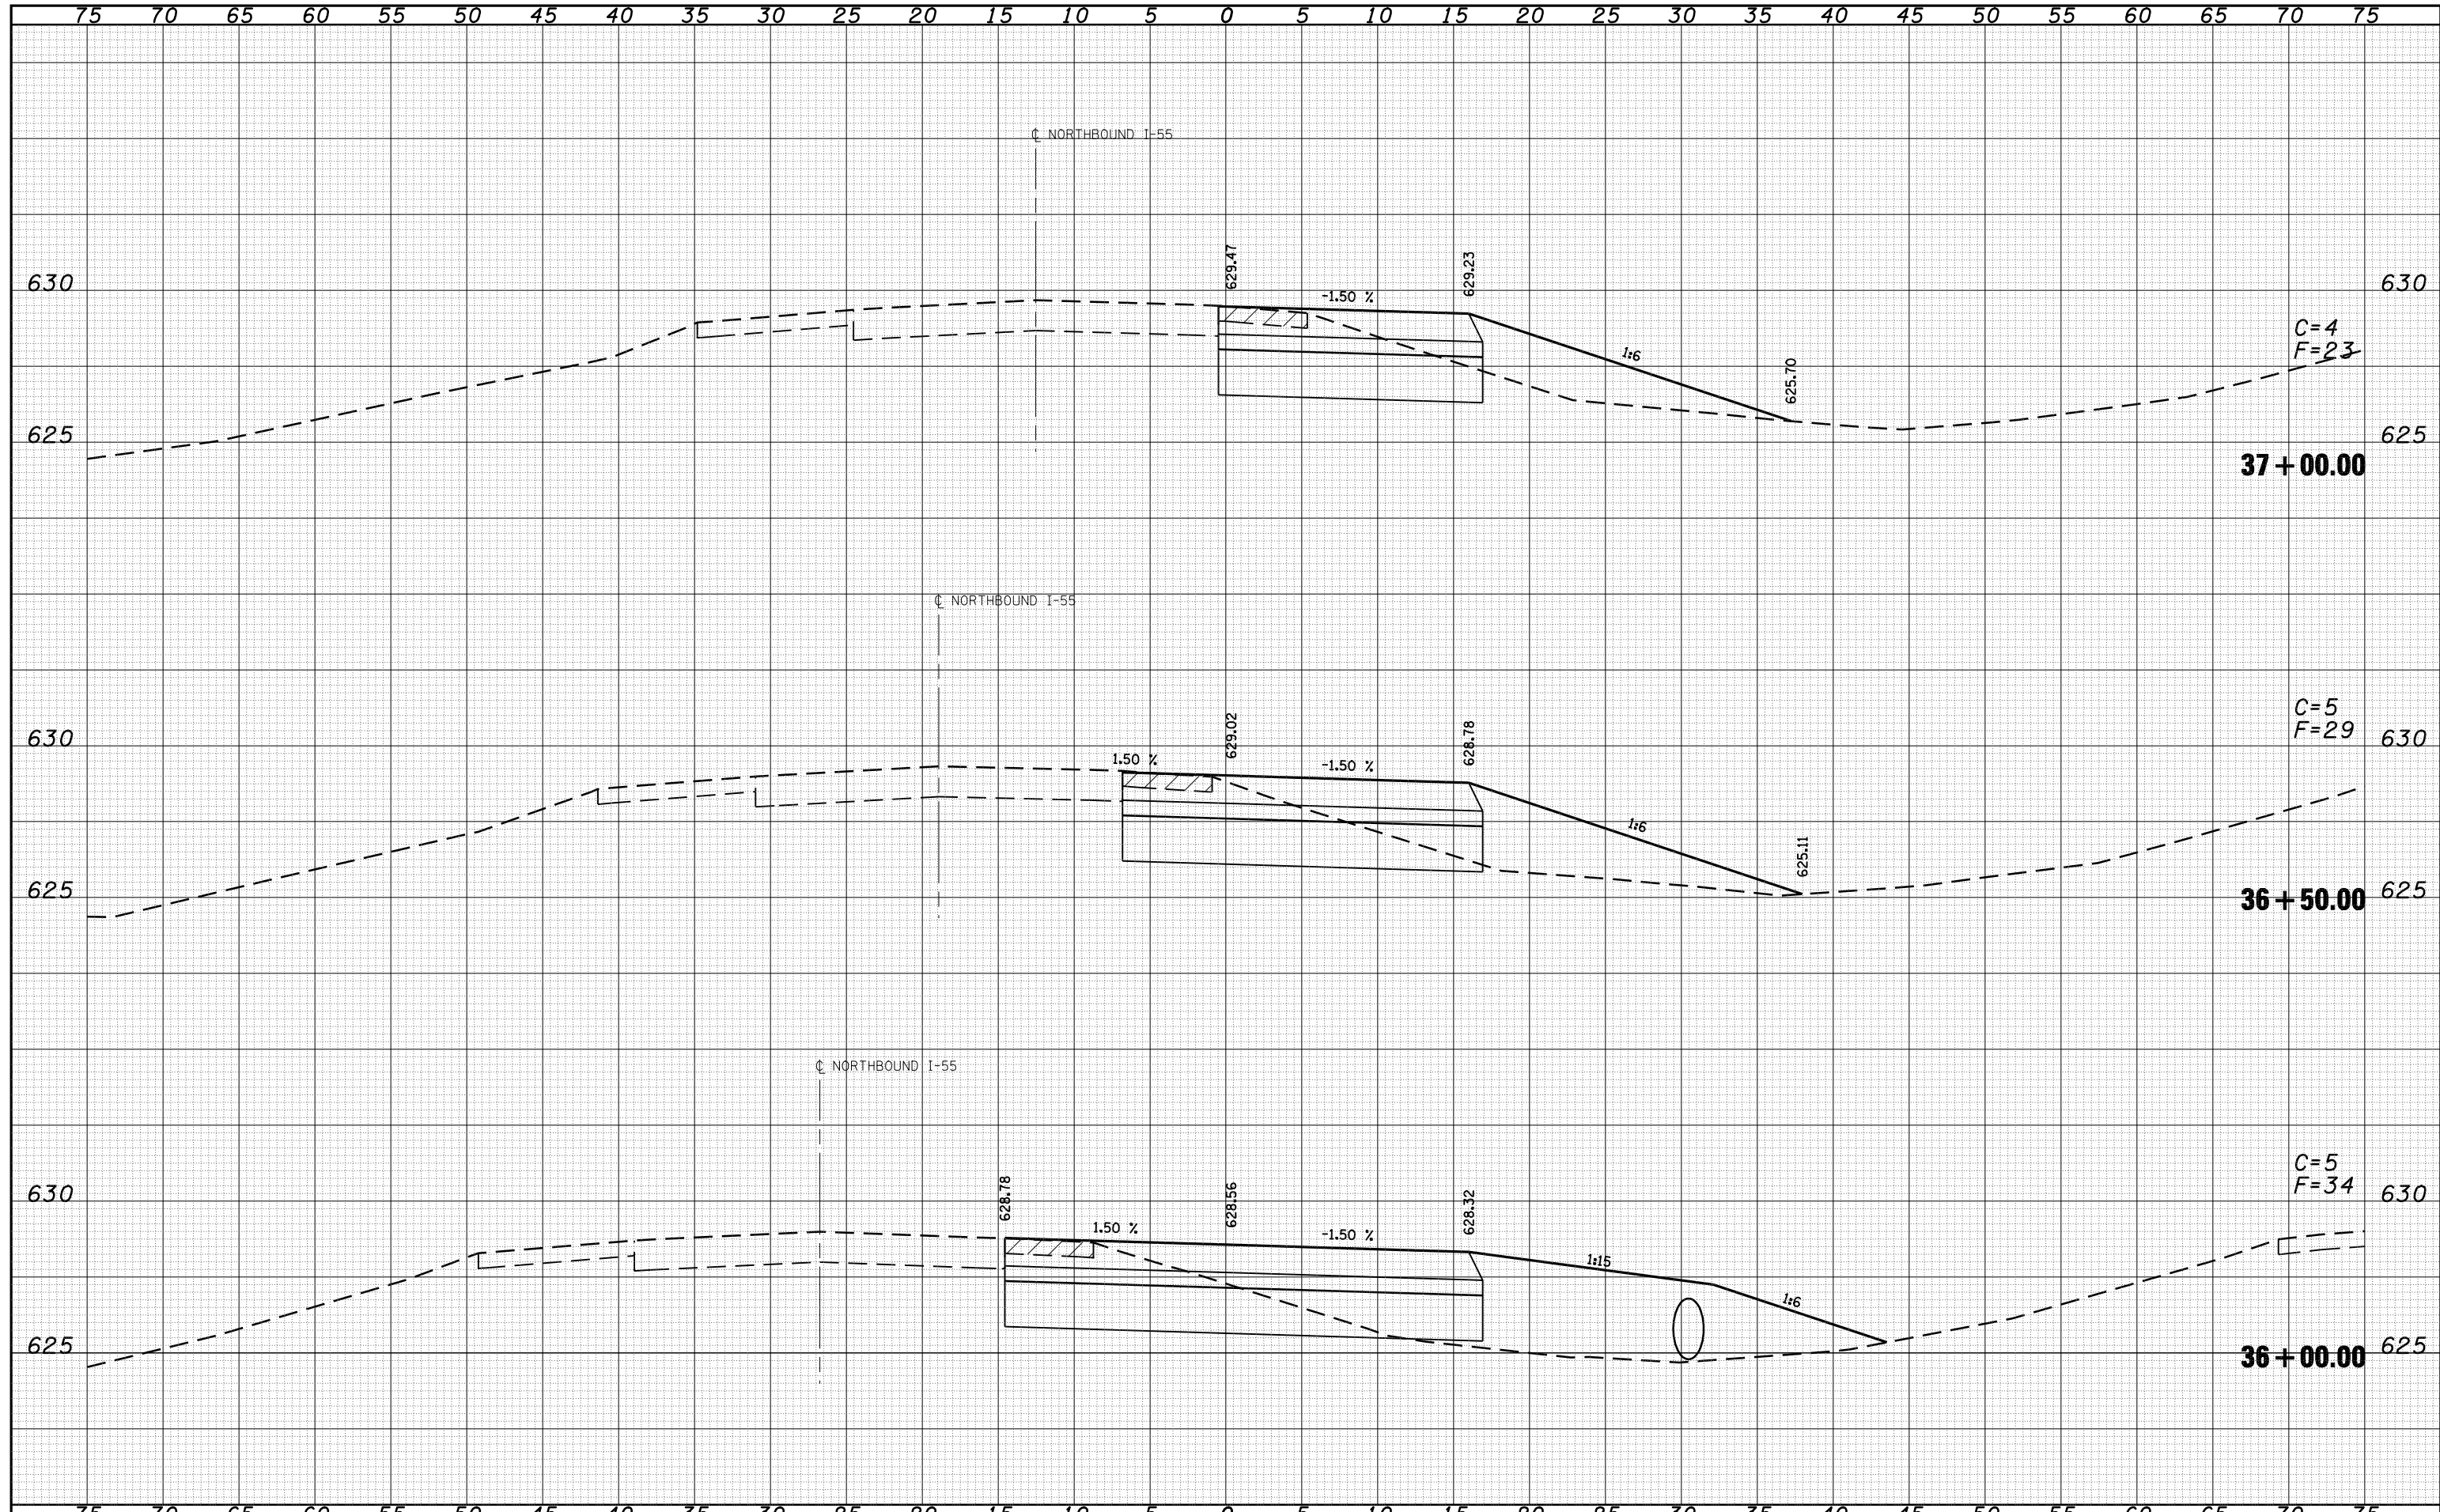

FILE NAME =	USER NAME = laughlinr1	DESIGNED -	REVISÉ -	<b>STATE OF ILLINOIS DEPARTMENT OF TRANSPORTATION</b>	<b>SOUTH NORTHBOUND CROSSOVER</b>		F.A. RTE.	SECTION	COUNTY	TOTAL SHEETS	SHEET NO.
c:\pw\work\PWIDOT\LAUGHLINRL\0110282\vnsl.xsh	sheets.dgn	DRAWN -	REVISÉ -		•	68-4B-1 & 111BR	MONTGOMERY	145	87		
PLOT SCALE = 10.0000 "/td> <td>IN.</td> <td>CHECKED -</td> <td>REVISÉ -</td> <td>•</td> <td>FAI 55 &amp; FAS 1769</td> <td colspan="2">CONTRACT NO. 72A63</td>	IN.	CHECKED -	REVISÉ -		•	FAI 55 & FAS 1769	CONTRACT NO. 72A63				
PLOT DATE = Dec-03-2008 07:36:36AM	DATE -	REVISÉ -	REVISÉ -		FED. ROAD DIST. NO.	ILLINOIS	FED. AID PROJECT				

SCALE: SHEET NO. 21 OF 40 SHEETS STA. 36+00.00 TO STA. 37+00.00