


DATE	
BY	
SURVEYED	
PLOTTED	
TEMPLATE	
AREAS	
CHECKED	
FINAL SURVEY NO.	
NOTE BOOK NO.	
AREAS CHECKED	

DATE	
BY	
SURVEYED	
PLOTTED	
TEMPLATE	
AREAS	
CHECKED	
ORIGINAL SURVEY NO.	
NOTE BOOK NO.	
AREAS CHECKED	

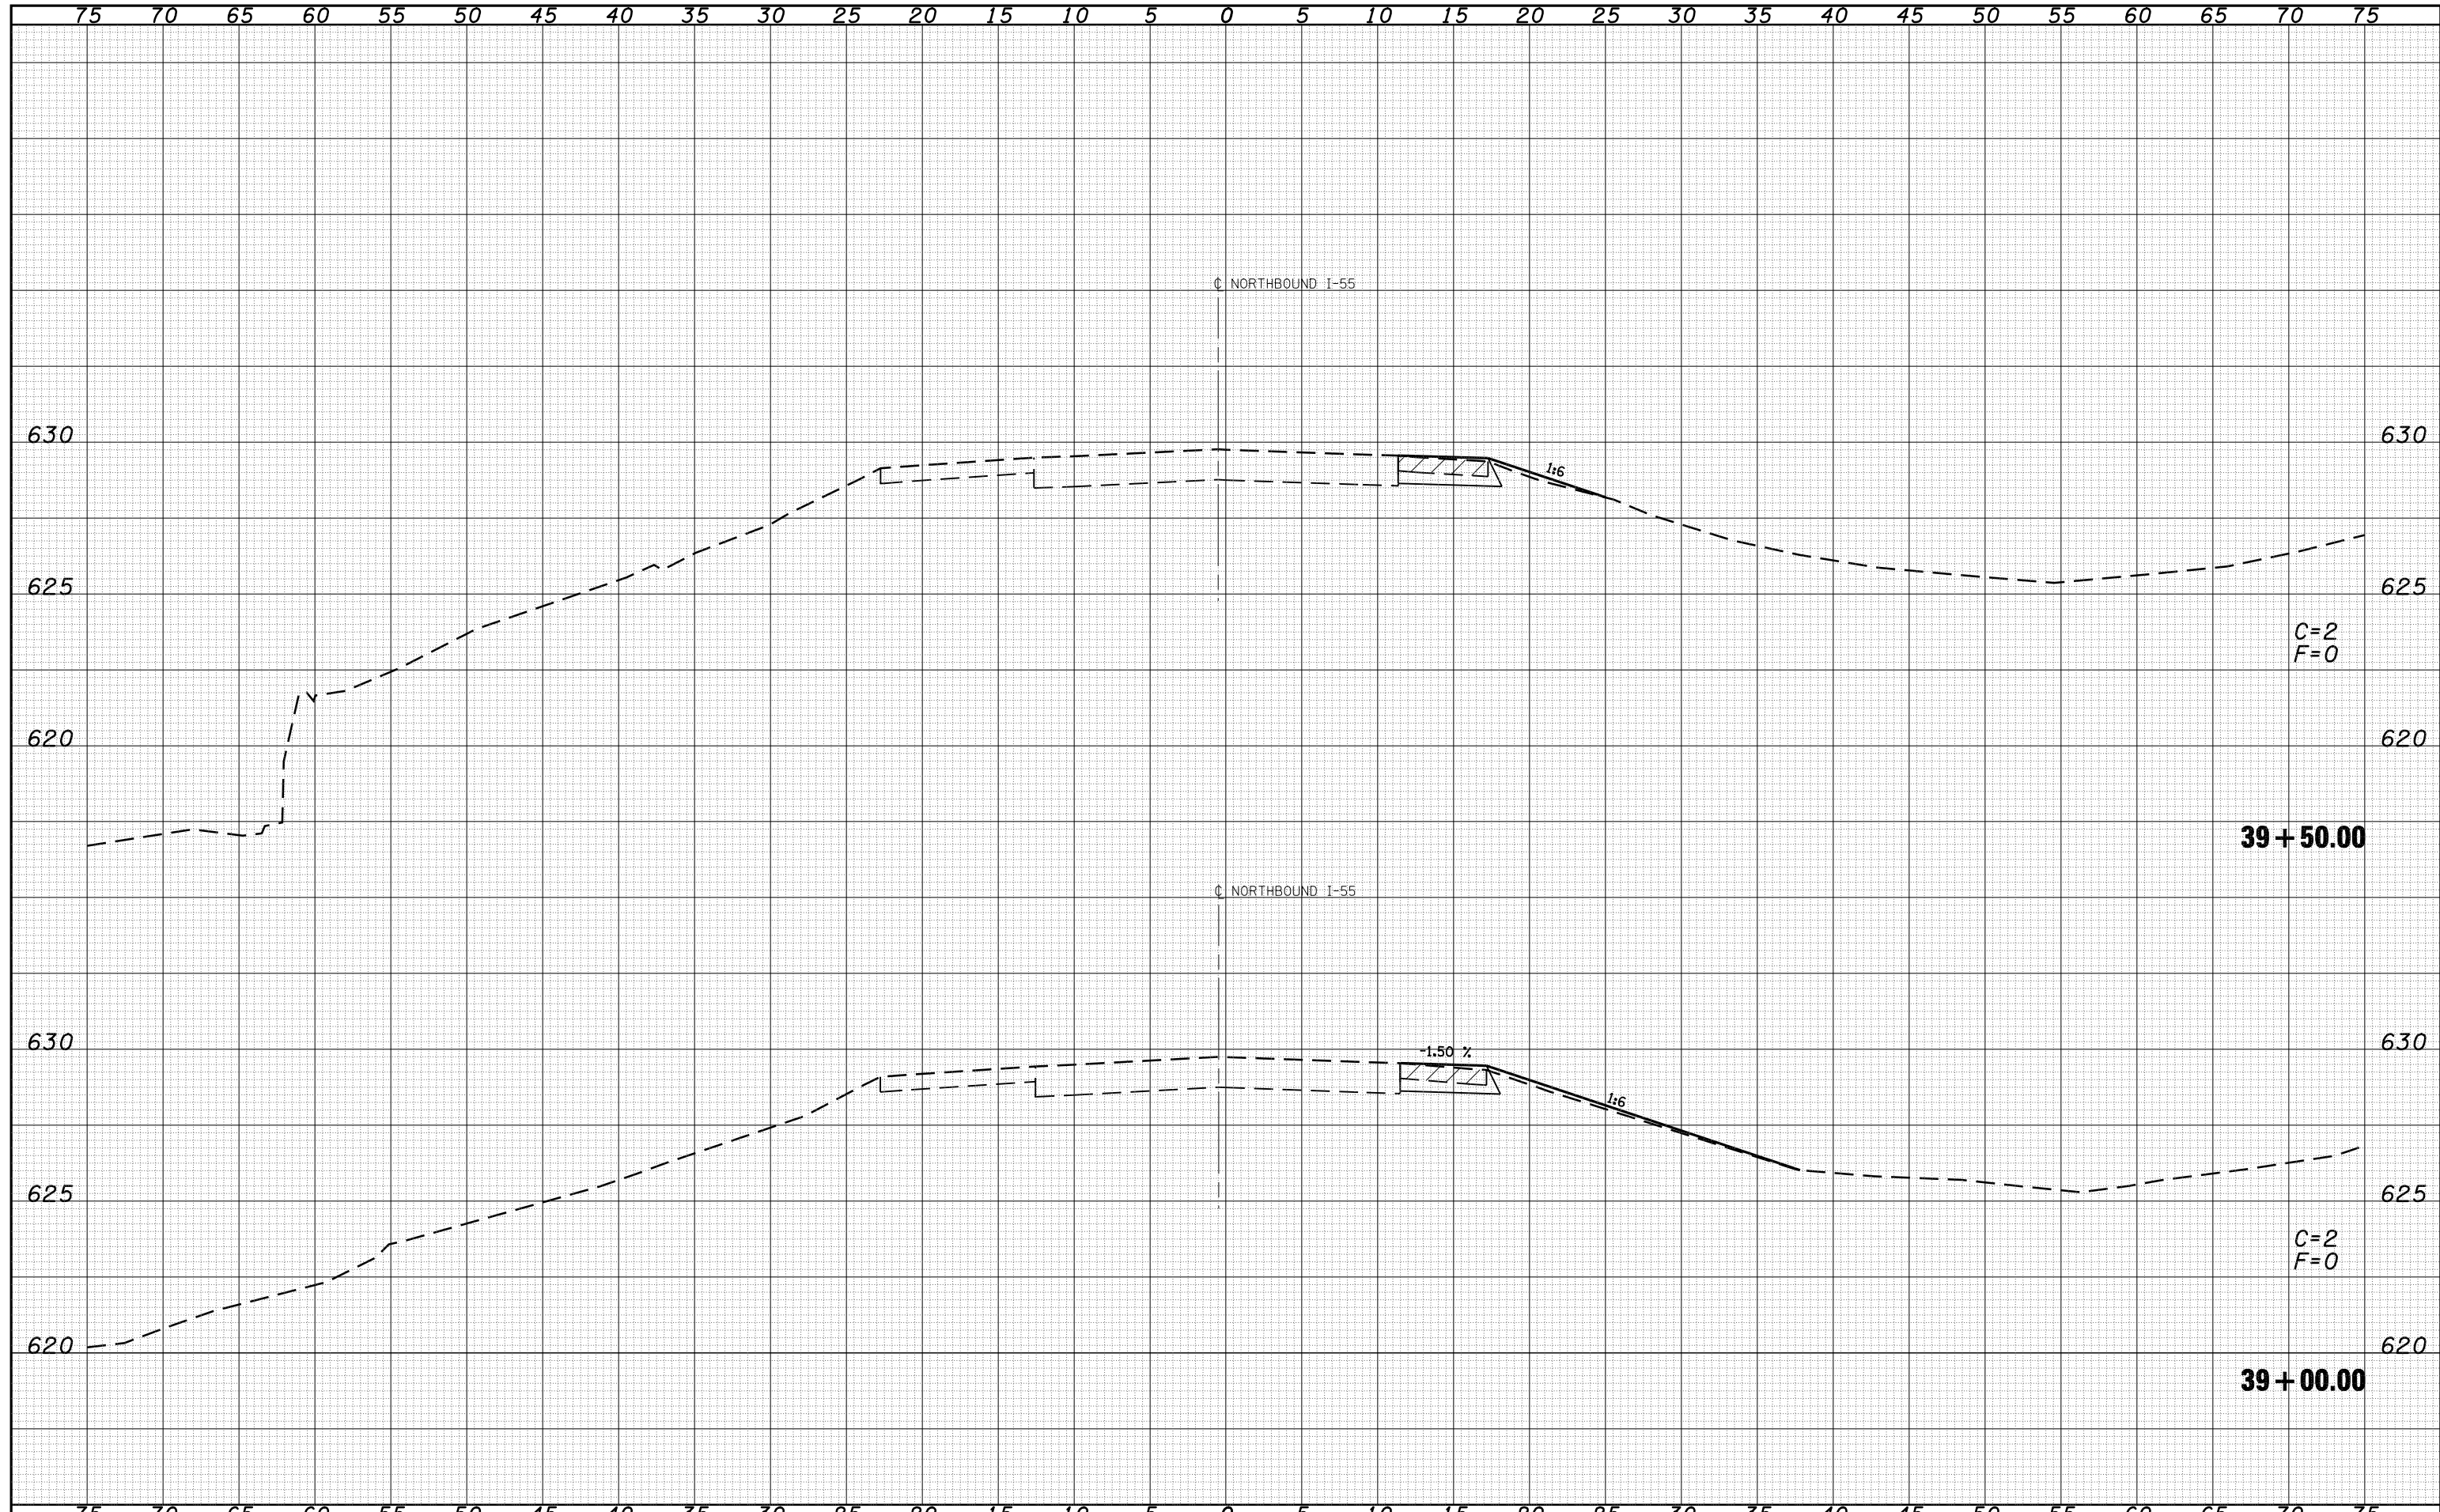

FILE NAME =	USER NAME = laughlinr1	DESIGNED -	REVISIED -	STATE OF ILLINOIS DEPARTMENT OF TRANSPORTATION	SOUTH NORTHBOUND CROSSOVER			F.A. RTE.	SECTION	COUNTY	TOTAL SHEETS	SHEET NO.
c:\pw\work\PWIDOT\LAUGHLINRL\d0110282\vnsl.xse	sheets.dgn	DRAWN -	REVISIED -		•	68-4B-1 & 111BR	MONTGOMERY	145	89			
	PLOT SCALE = 10.0000 ' / IN.	CHECKED -	REVISIED -		•	FAI 55 & FAS 1769			CONTRACT NO. 72A63			
	PLOT DATE = Dec-03-2008 07:36:40AM	DATE -	REVISIED -		FED. ROAD DIST. NO.	ILLINOIS	FED. AID PROJECT					
					SCALE:	SHEET NO. 23 OF 40 SHEETS	STA. 39+00.00	TO STA. 39+50.00				