


DATE	
BY	
FINAL SURVEY NO.	
SURVEYED PLOTTED	
TEMPLATE AREAS CHECKED	
NOTE BOOK AREAS CHECKED	

DATE	
BY	
ORIGINAL SURVEY NO.	
SURVEYED PLOTTED	
TEMPLATE AREAS CHECKED	
NOTE BOOK AREAS CHECKED	

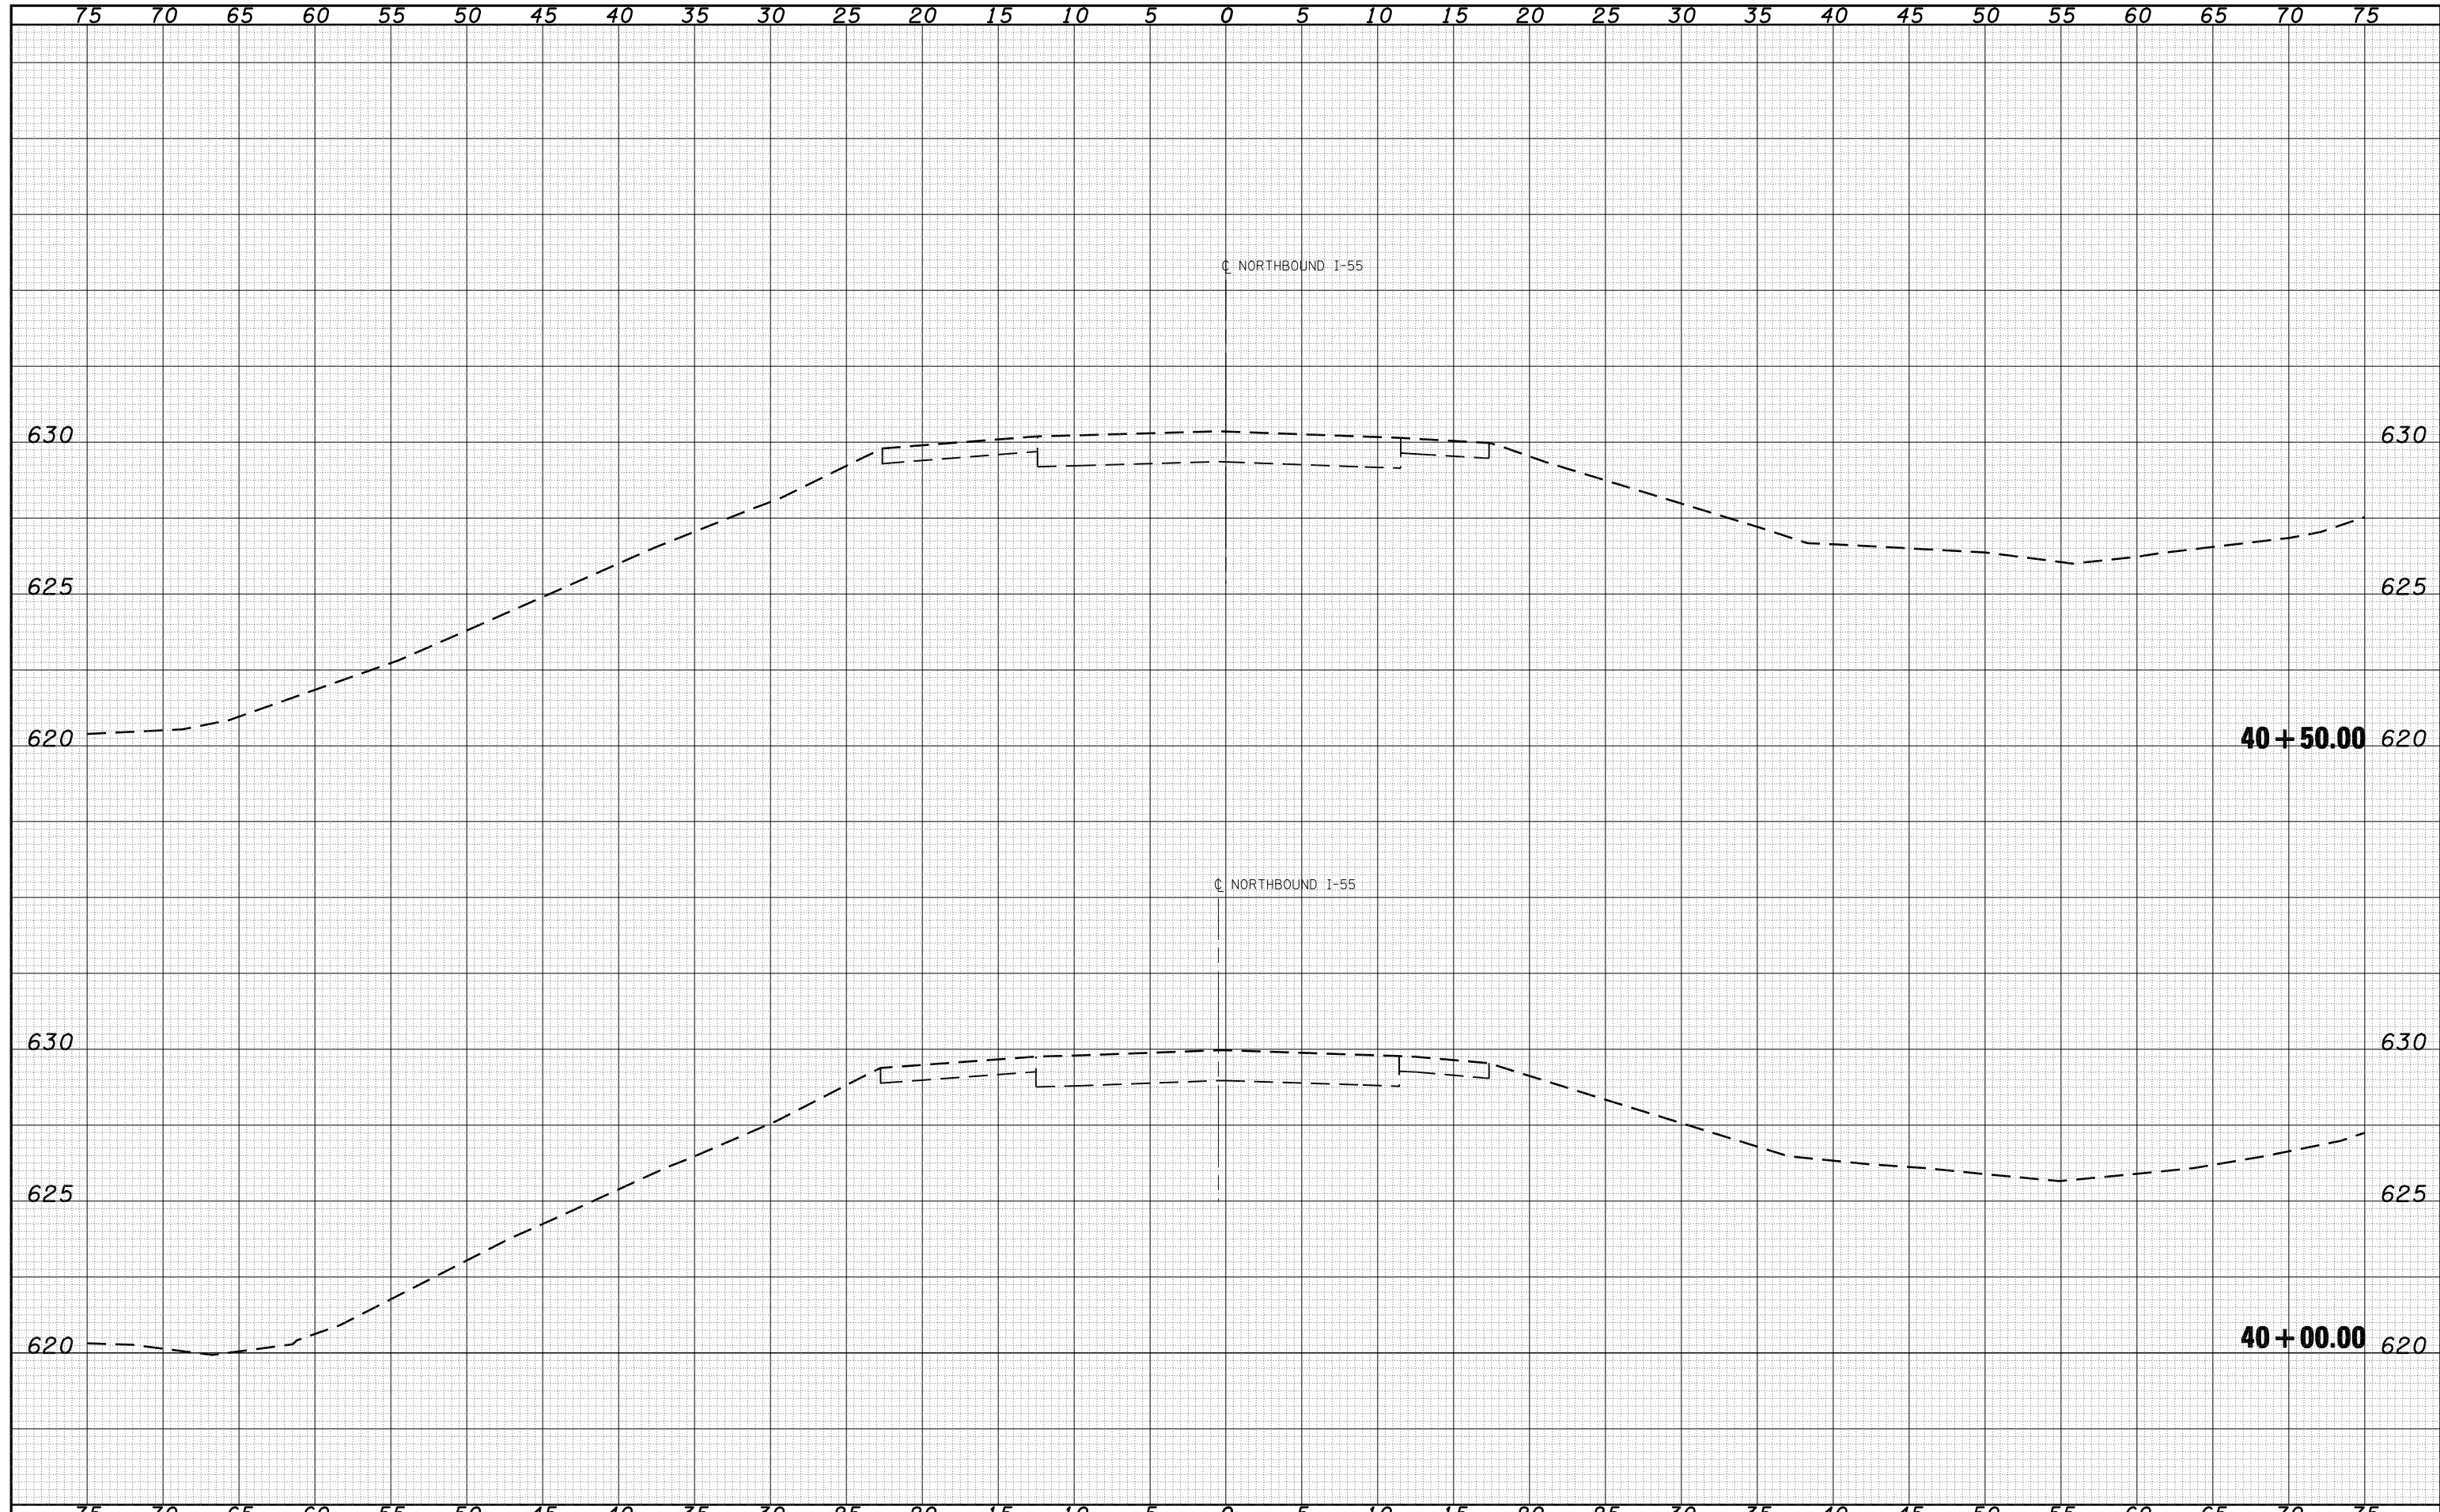

FILE NAME =	USER NAME = laughlinr1	DESIGNED -	REVISED -	STATE OF ILLINOIS DEPARTMENT OF TRANSPORTATION	SOUTH NORTHBOUND CROSSOVER			F.A. RTE.	SECTION	COUNTY	TOTAL SHEETS	SHEET NO.
c:\pwork\pwidot\LAUGHLINRL\d0110282\vnsl.xsheet.dgn		DRAWN -	REVISED -		•	68-4B-1 & 111BR	MONTGOMERY	145	90			
PLOT SCALE = 10.0000 ' / IN.		CHECKED -	REVISED -		•	FAI 55 & FAS 1769			CONTRACT NO. 72A63			
PLOT DATE = Dec-03-2008 07:36:42AM		DATE -	REVISED -		FED. ROAD DIST. NO.	ILLINOIS	FED. AID PROJECT					
				SCALE:	SHEET NO. 24 OF 40 SHEETS	STA. 40+00.00	TO STA. 40+50.00					