


DATE	
BY	
SURVEYED	
PLOTTED	
TEMPLATE	
AREAS	
CHECKED	
FINAL SURVEY NO.	
NOTE BOOK	
AREAS	
CHECKED	

DATE	
BY	
SURVEYED	
PLOTTED	
TEMPLATE	
AREAS	
CHECKED	
ORIGINAL SURVEY NO.	
NOTE BOOK	
AREAS	
CHECKED	

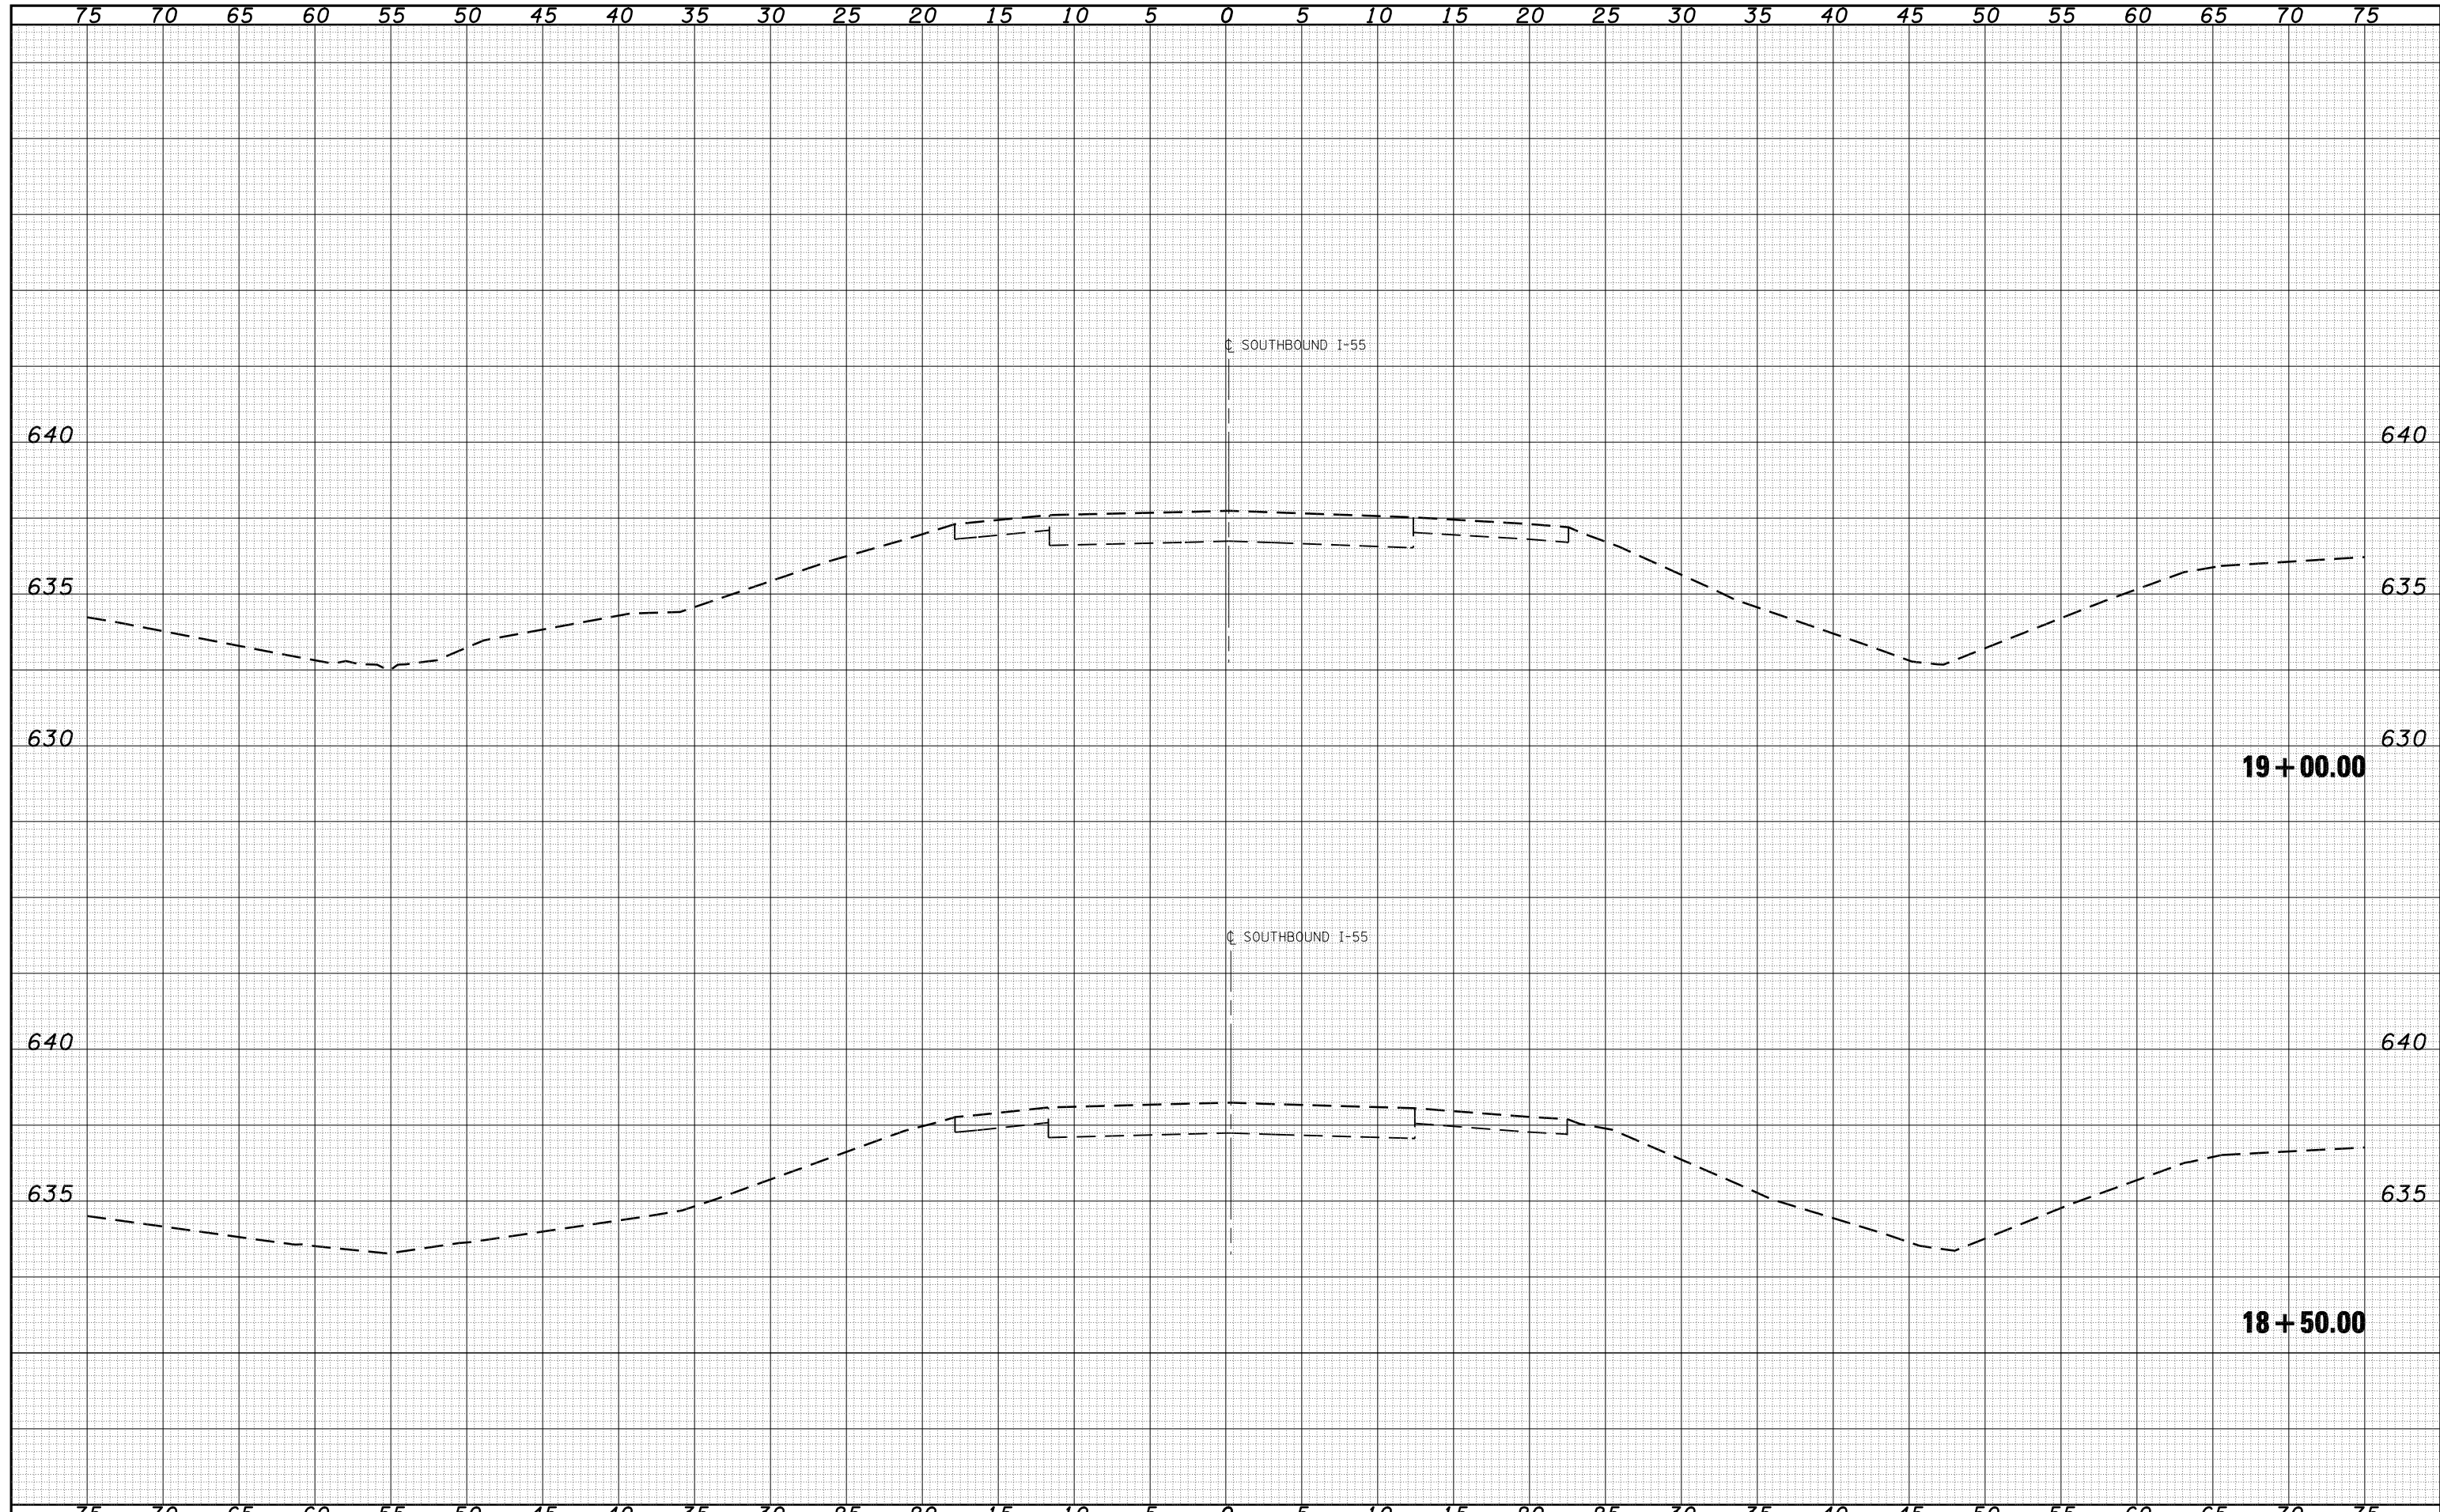

FILE NAME =	USER NAME = laughlinr1	DESIGNED -	REVISED -	STATE OF ILLINOIS DEPARTMENT OF TRANSPORTATION	NORTH SOUTHBOUND CROSSOVER			F.A. RTE.	SECTION	COUNTY	TOTAL SHEETS	SHEET NO.
c:\pw\work\PWIDOT\LAUGHLINRL\d0110282\sbnl.xse	sheets.dgn	DRAWN -	REVISED -		•	68-4B-1 & 111BR	MONTGOMERY	145	91			
	PLOT SCALE = 10.0000 ' / IN.	CHECKED -	REVISED -		•	FAI 55 & FAS 1769			CONTRACT NO. 72A63			
	PLOT DATE = Dec-03-2008 07:36:44AM	DATE -	REVISED -		FED. ROAD DIST. NO.	ILLINOIS	FED. AID PROJECT					
				SCALE:	SHEET NO. 25 OF 40 SHEETS	STA. 18+50.00	TO STA. 19+00.00					