


DATE	
BY	
SURVEYED	
PLOTTED	
TEMPLATE	
AREAS	
CHECKED	
FINAL SURVEY NO.	

DATE	
BY	
SURVEYED	
PLOTTED	
TEMPLATE	
AREAS	
CHECKED	
ORIGINAL SURVEY NO.	

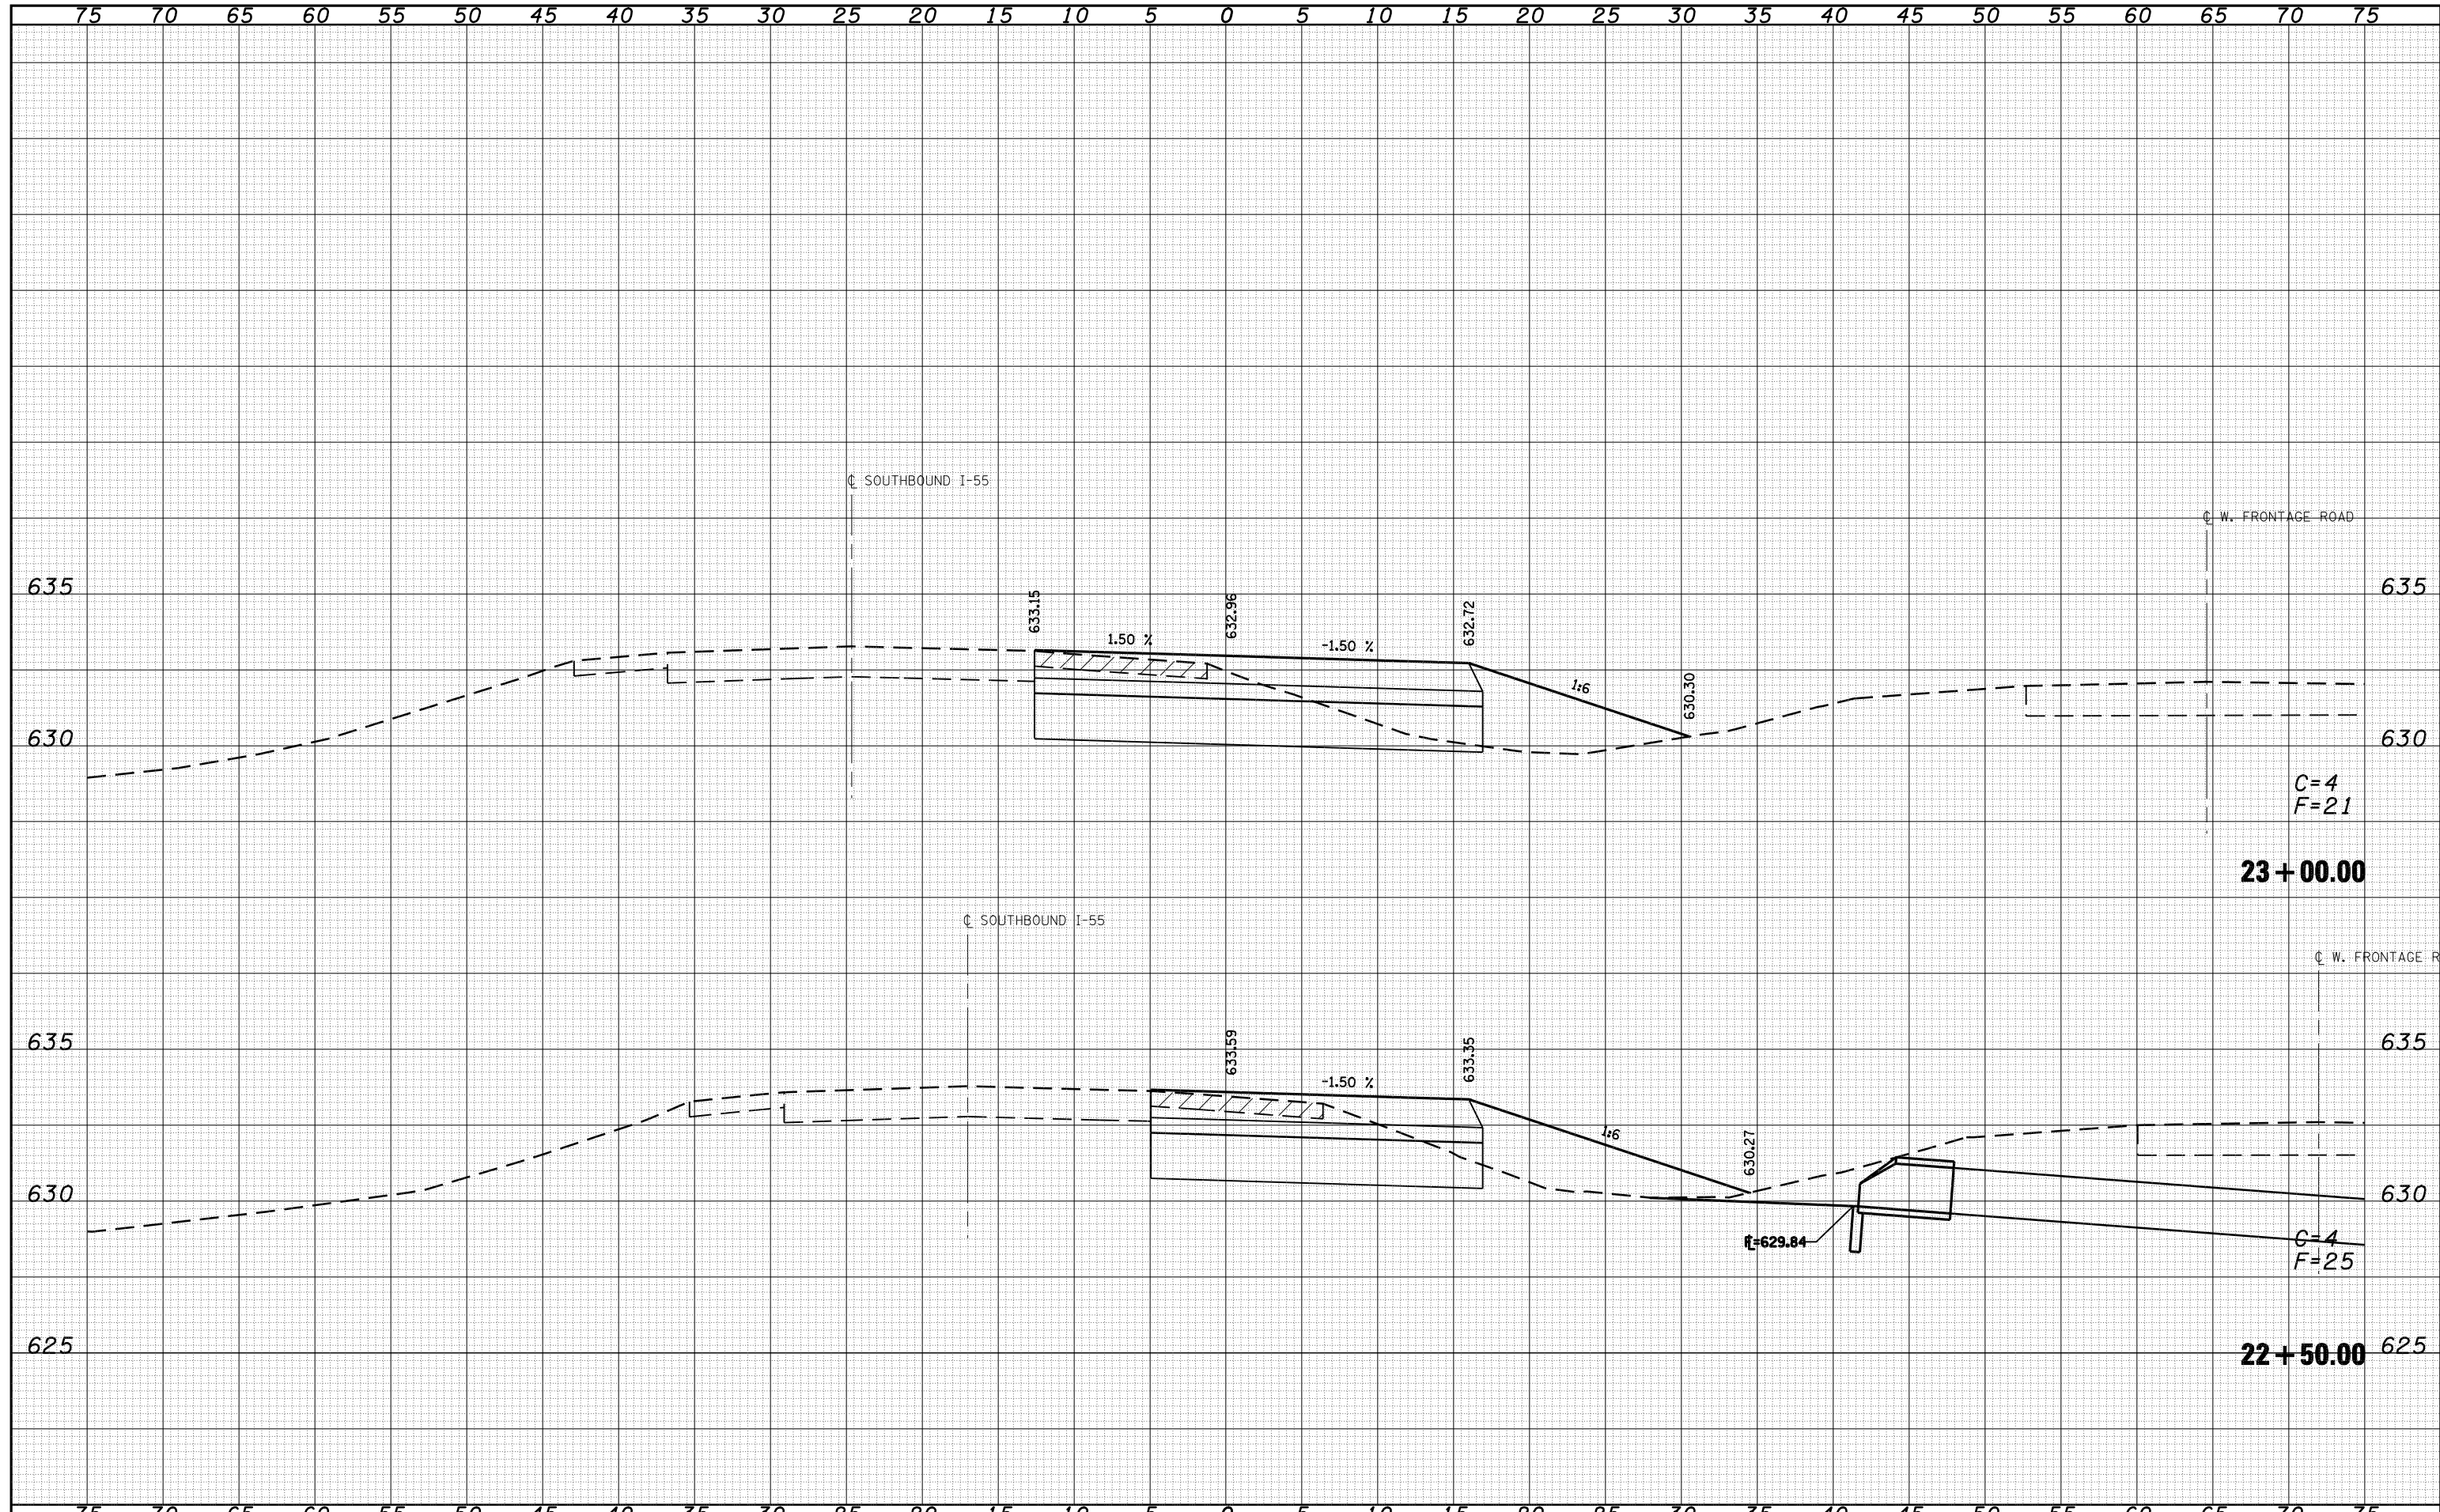

FILE NAME =	USER NAME = laughlinr1	DESIGNED -	REVISIED -	STATE OF ILLINOIS DEPARTMENT OF TRANSPORTATION	NORTH SOUTHBOUND CROSSOVER			F.A. RTE.	SECTION	COUNTY	TOTAL SHEETS	SHEET NO.	
c:\pw\work\PWIDOT\LAUGHLINRL\0110282\sbnl.xsh	sheets.dgn	DRAWN -	REVISIED -		SCALE:	SHEET NO. 29 OF 40 SHEETS	STA. 22+50.00	TO STA. 23+00.00	68-4B-1 & 111BR	MONTGOMERY	145	95	
	PLOT SCALE = 10.0000 ' / IN.	CHECKED -	REVISIED -						FAI 55 & FAS 1769				CONTRACT NO. 72A63
	PLOT DATE = Dec-03-2008 07:36:52AM	DATE -	REVISIED -						FED. ROAD DIST. NO.	ILLINOIS	FED. AID PROJECT		