


DATE	
BY	
SURVEYED	
PLOTTED	
TEMPLATE	
AREAS	
CHECKED	
FINAL SURVEY	
NOTE BOOK	
NO.	

DATE	
BY	
SURVEYED	
PLOTTED	
TEMPLATE	
AREAS	
CHECKED	
ORIGINAL SURVEY	
NOTE BOOK	
NO.	

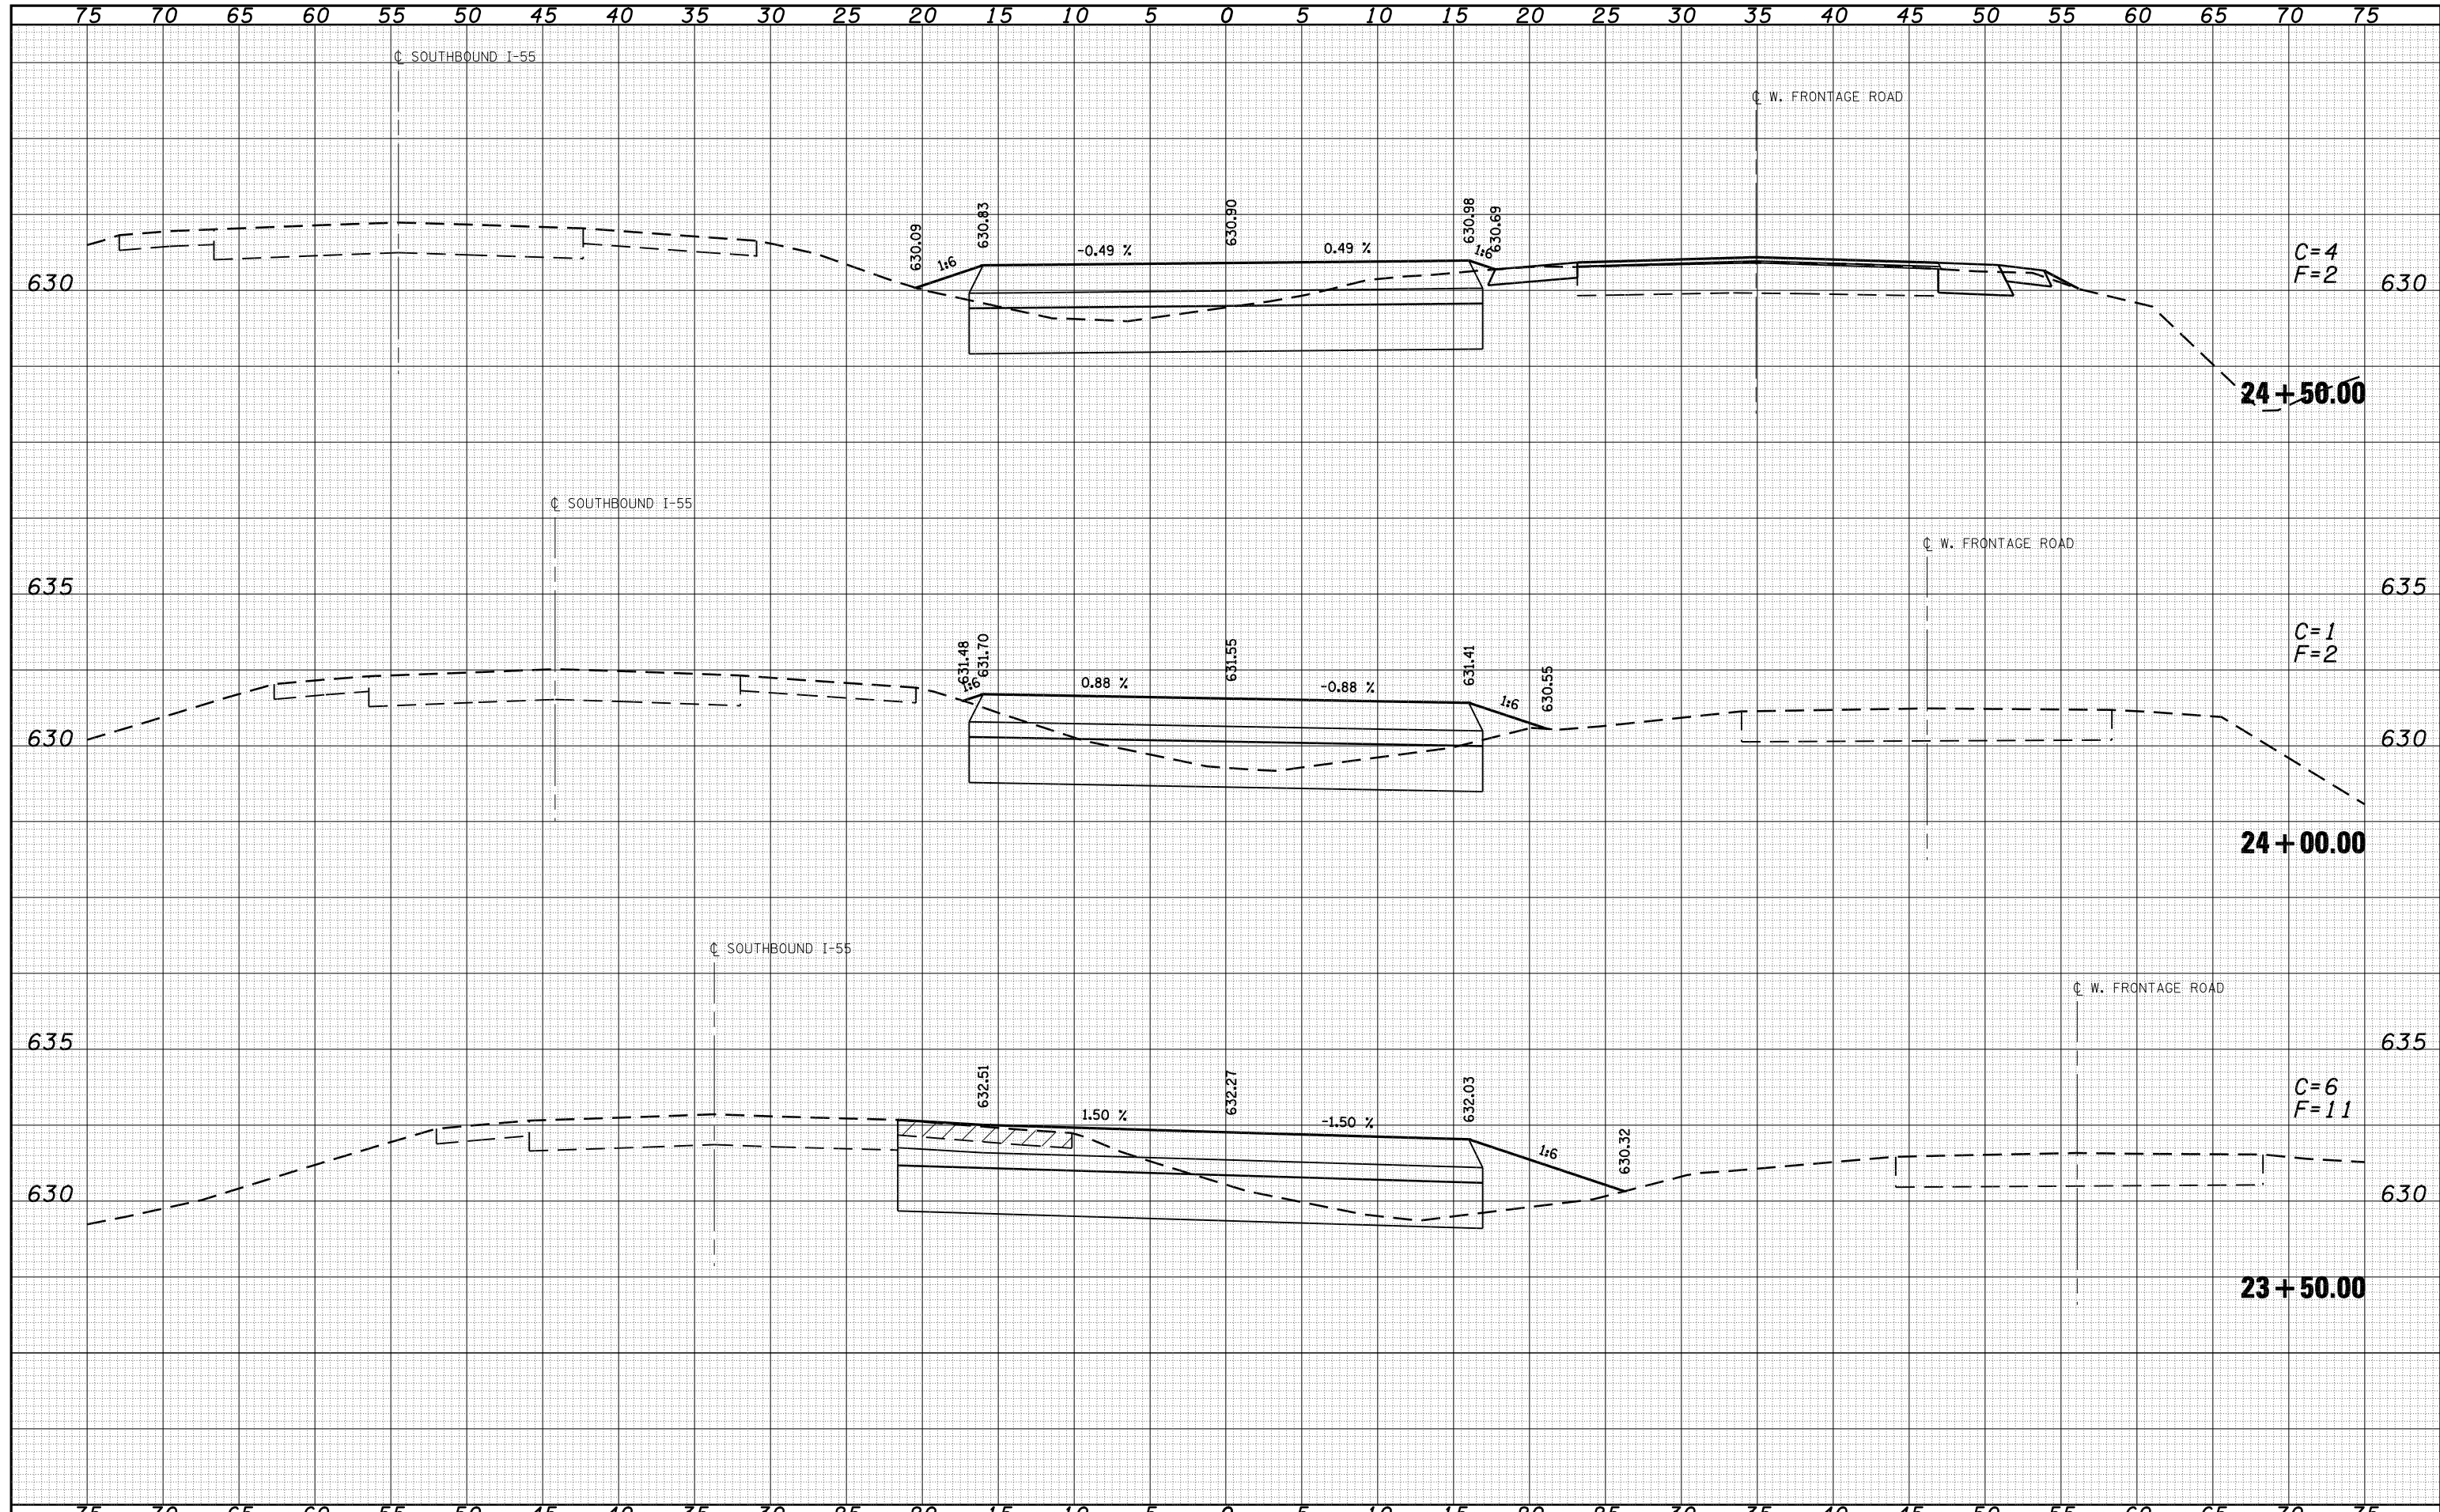

FILE NAME =	USER NAME = laughlinr1	DESIGNED -	REVISED -	STATE OF ILLINOIS DEPARTMENT OF TRANSPORTATION	NORTH SOUTHBOUND CROSSOVER			F.A. RTE.	SECTION	COUNTY	TOTAL SHEETS	SHEET NO.
c:\pw\work\PWIDOT\LAUGHLINR1\0110282\sbnl.xsheet.dgn		DRAWN -	REVISED -		• 68-4B-1 & 111BR	MONTGOMERY	145	96				
PLOT SCALE = 10.0000 ' / IN.		CHECKED -	REVISED -		• FAI 55 & FAS 1769			CONTRACT NO. 72A63				
PLOT DATE = Dec-03-2008 07:36:54AM		DATE -	REVISED -		FED. ROAD DIST. NO.	ILLINOIS	FED. AID PROJECT					
				SCALE:	SHEET NO. 30 OF 40 SHEETS	STA. 23+50.00	TO STA. 24+50.00					