


DATE	
BY	
FINAL SURVEY	SURVEYED
NOTE BOOK	PLOTTED
NO.	TEMPLATE
	AREAS
	CHECKED

DATE	
BY	
ORIGINAL SURVEY	SURVEYED
NOTE BOOK	PLOTTED
NO.	TEMPLATE
	AREAS
	CHECKED

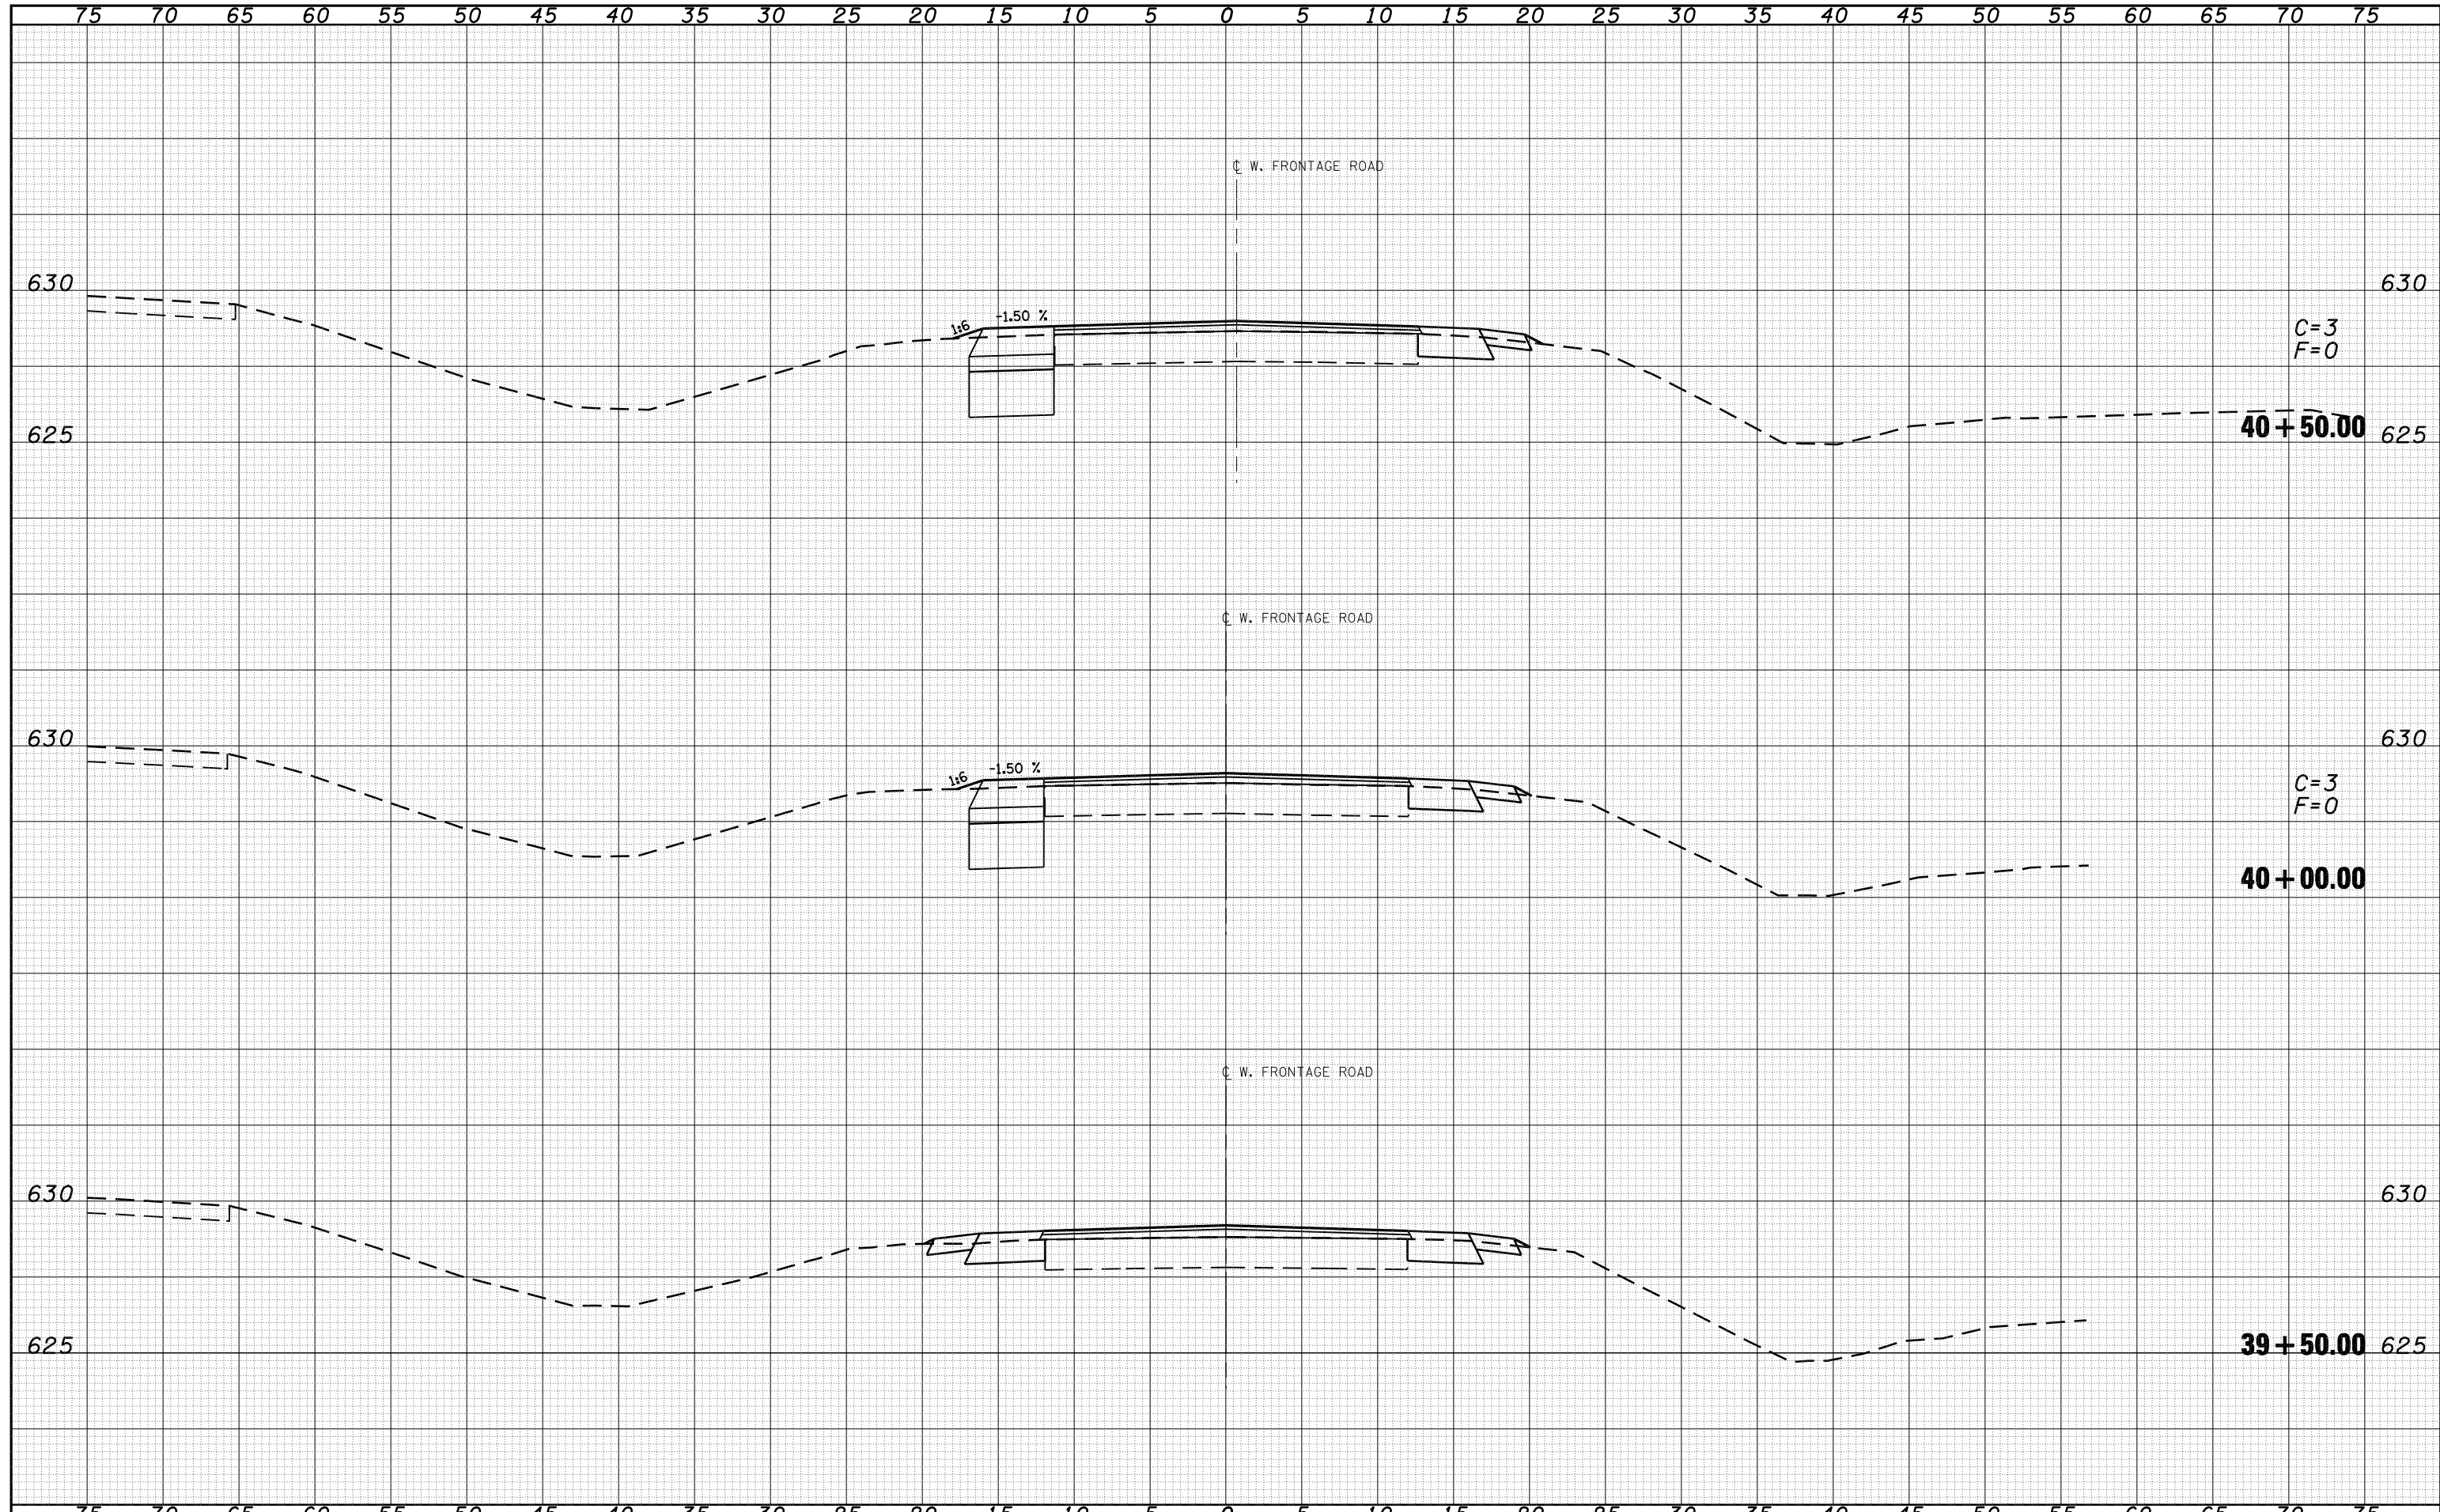

FILE NAME =	USER NAME = laughlinr1	DESIGNED -	REVISED -	<b>STATE OF ILLINOIS DEPARTMENT OF TRANSPORTATION</b>	<b>SOUTH SOUTHBOUND CROSSOVER</b>			F.A. RTE.	SECTION	COUNTY	TOTAL SHEETS	SHEET NO.
ca:\pw\work\PWIDOT\LAUGHLINRL\d0110282\absl.xsec\sheeta.dgn		DRAWN -	REVISED -		•	68-4B-1 & 111BR	MONTGOMERY	145	100			
PLOT SCALE = 10.0000 "/> <td></td> <td>CHECKED -</td> <td>REVISED -</td> <td>•</td> <td>FAI 55 &amp; FAS 1769</td> <td></td> <td></td> <td>CONTRACT NO. 72A63</td>		CHECKED -	REVISED -		•	FAI 55 & FAS 1769			CONTRACT NO. 72A63			
PLOT DATE = Dec-03-2008 07:37:02AM		DATE -	REVISED -		FED. ROAD DIST. NO.	ILLINOIS	FED. AID PROJECT					