


DATE	
BY	
SURVEYED	
PLOTTED	
TEMPLATE	
AREAS	
CHECKED	
FINAL SURVEY	
NOTE BOOK	
NO.	

DATE	
BY	
SURVEYED	
PLOTTED	
TEMPLATE	
AREAS	
CHECKED	
ORIGINAL SURVEY	
NOTE BOOK	
NO.	

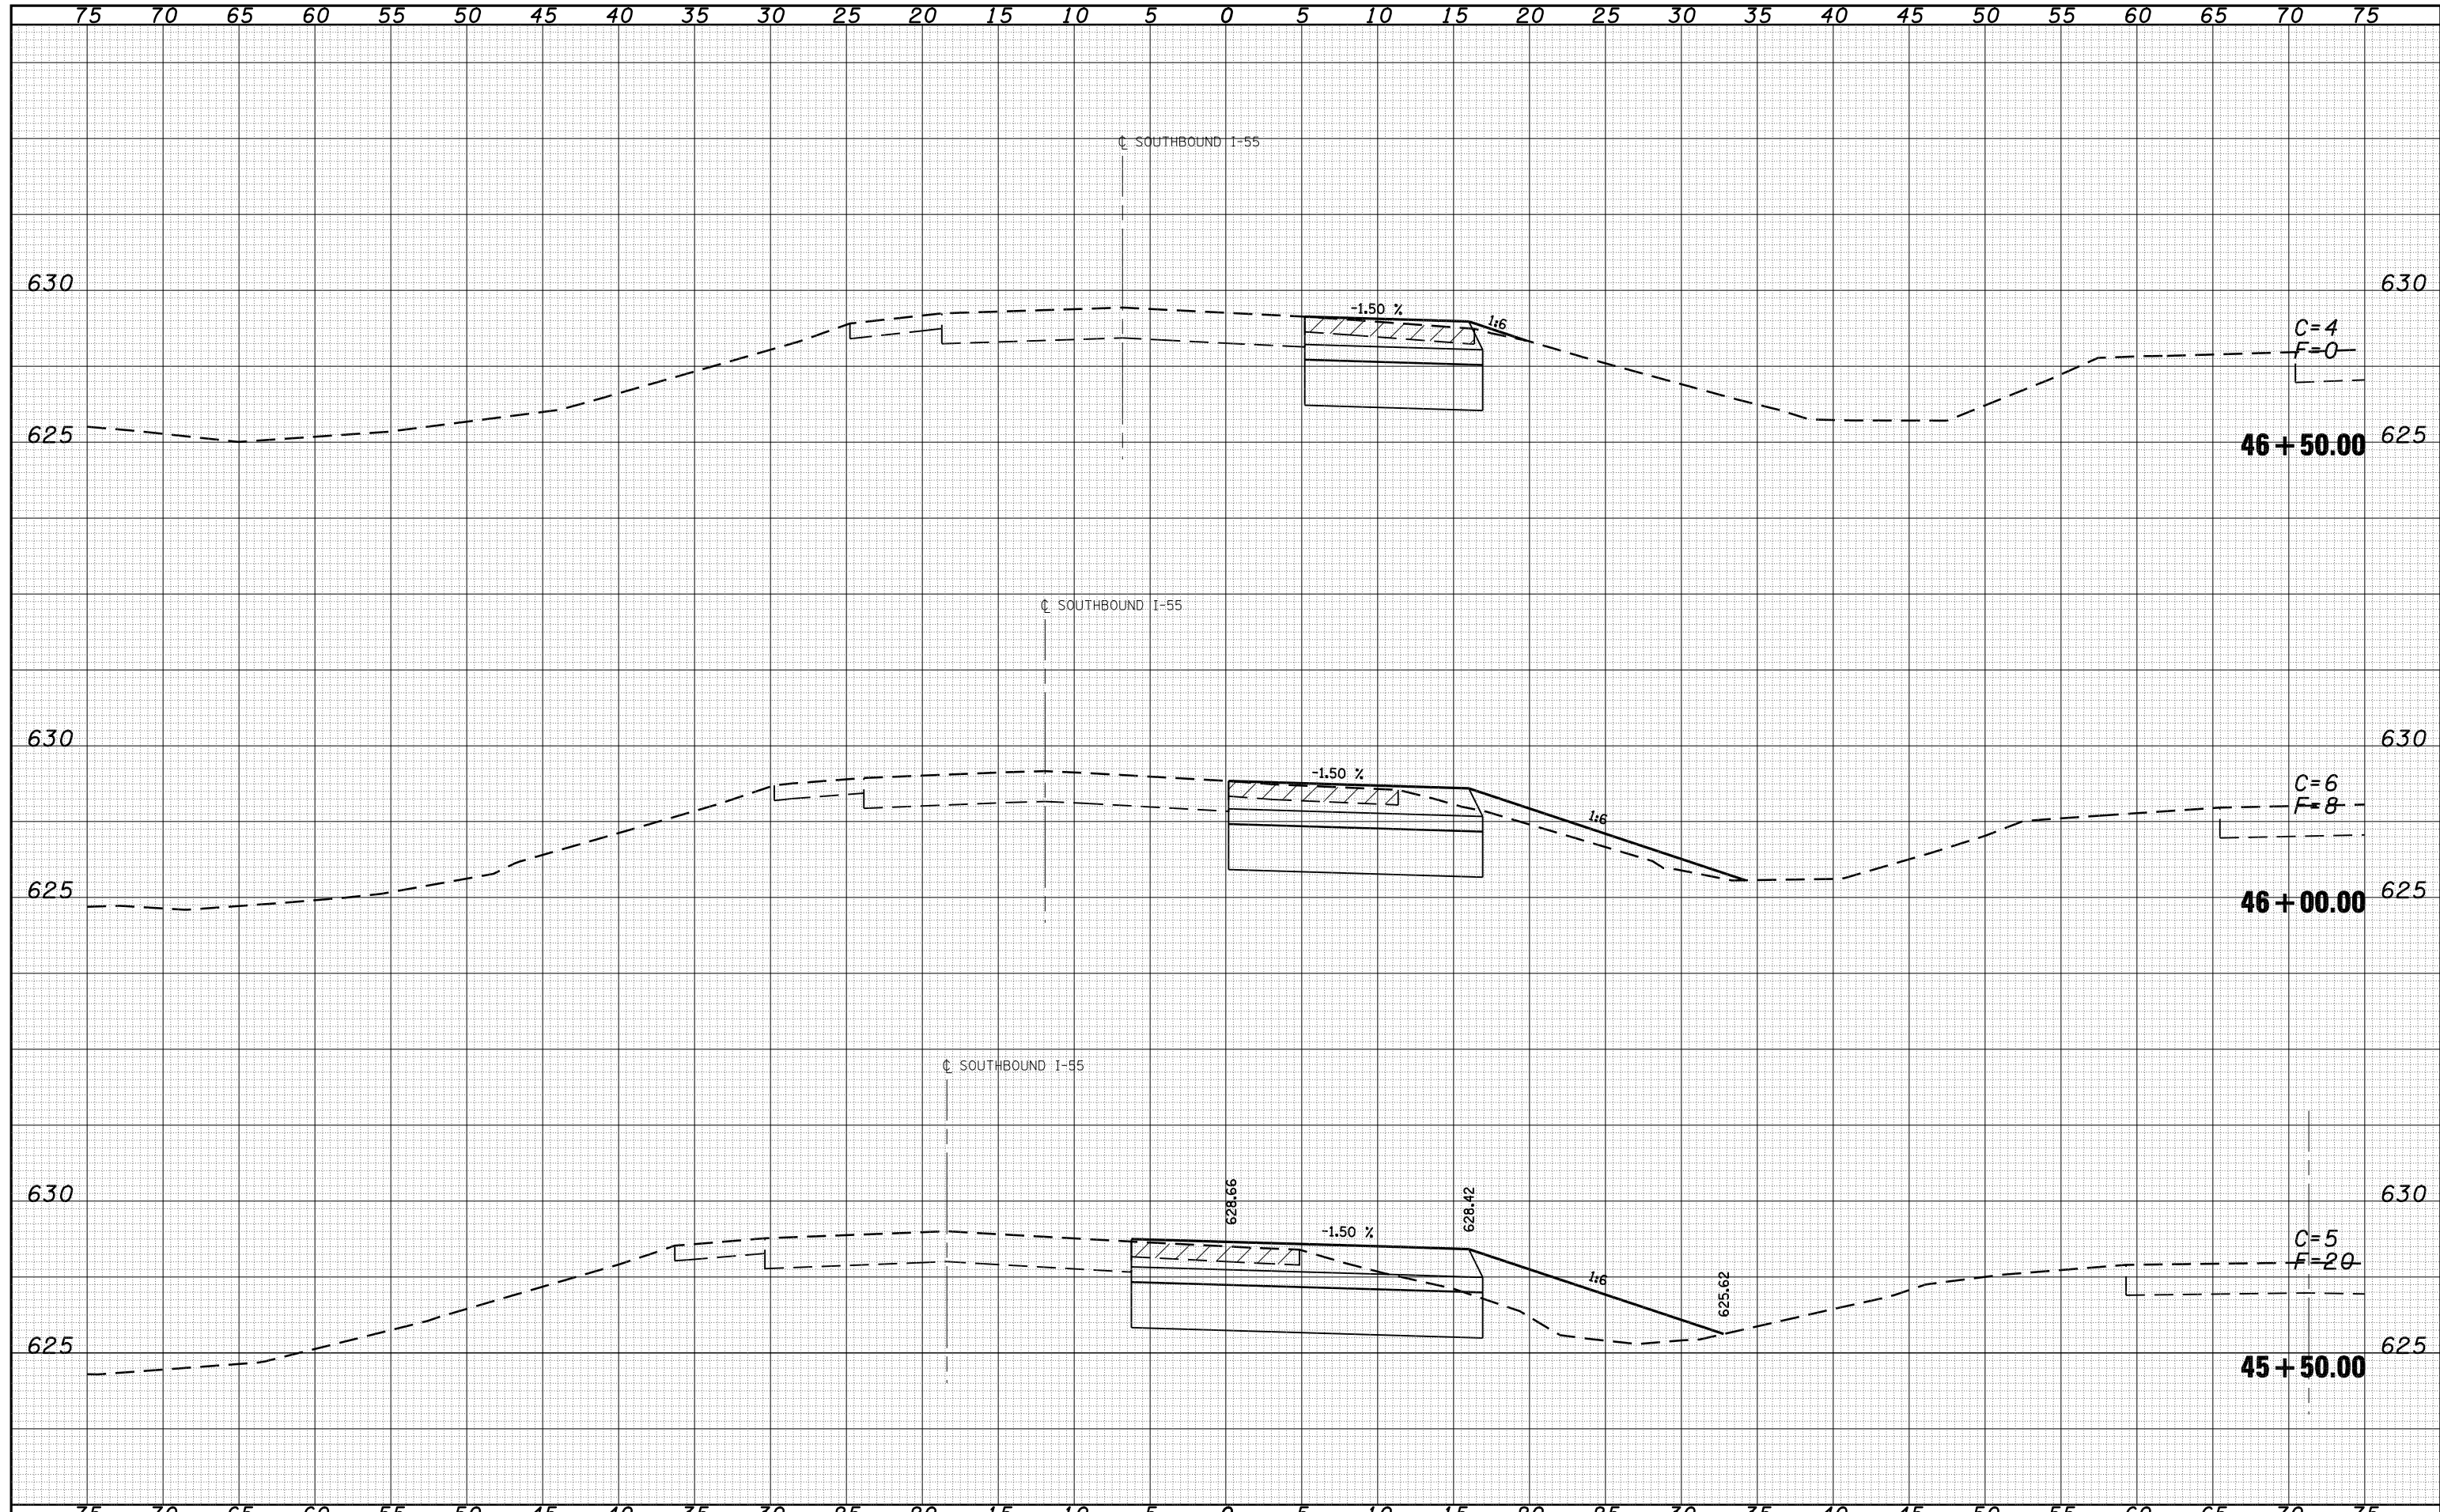

FILE NAME =	USER NAME = laughlinr1	DESIGNED -	REVISED -	STATE OF ILLINOIS DEPARTMENT OF TRANSPORTATION	SOUTH SOUTHBOUND CROSSOVER		F.A. RTE.	SECTION	COUNTY	TOTAL SHEETS	SHEET NO.
ca:\pw_work\PWIDOT\LAUGHLINRL\d0110282\absl_xsec\sheets.dgn	DRAWN -	REVISED -	•				68-4B-1 & 111BR	MONTGOMERY	145	104	
PLOT SCALE = 10.0000 "/td> <td>CHECKED -</td> <td>REVISED -</td> <td>•</td> <td>FAI 55 & FAS 1769</td> <td colspan="2">CONTRACT NO. 72A63</td>	CHECKED -	REVISED -	•		FAI 55 & FAS 1769	CONTRACT NO. 72A63					
PLOT DATE = Dec-03-2008 07:37:16AM	DATE -	REVISED -	FED. ROAD DIST. NO.		ILLINOIS	FED. AID PROJECT					
				SCALE:	SHEET NO. 38 OF 40 SHEETS	STA. 45+50.00 TO STA. 46+50.00					