


DATE	
BY	
SURVEYED	
PLOTTED	
TEMPLATE	
AREAS	
CHECKED	
FINAL SURVEY	
NOTE BOOK	
NO.	

DATE	
BY	
SURVEYED	
PLOTTED	
TEMPLATE	
AREAS	
CHECKED	
ORIGINAL SURVEY	
NOTE BOOK	
NO.	

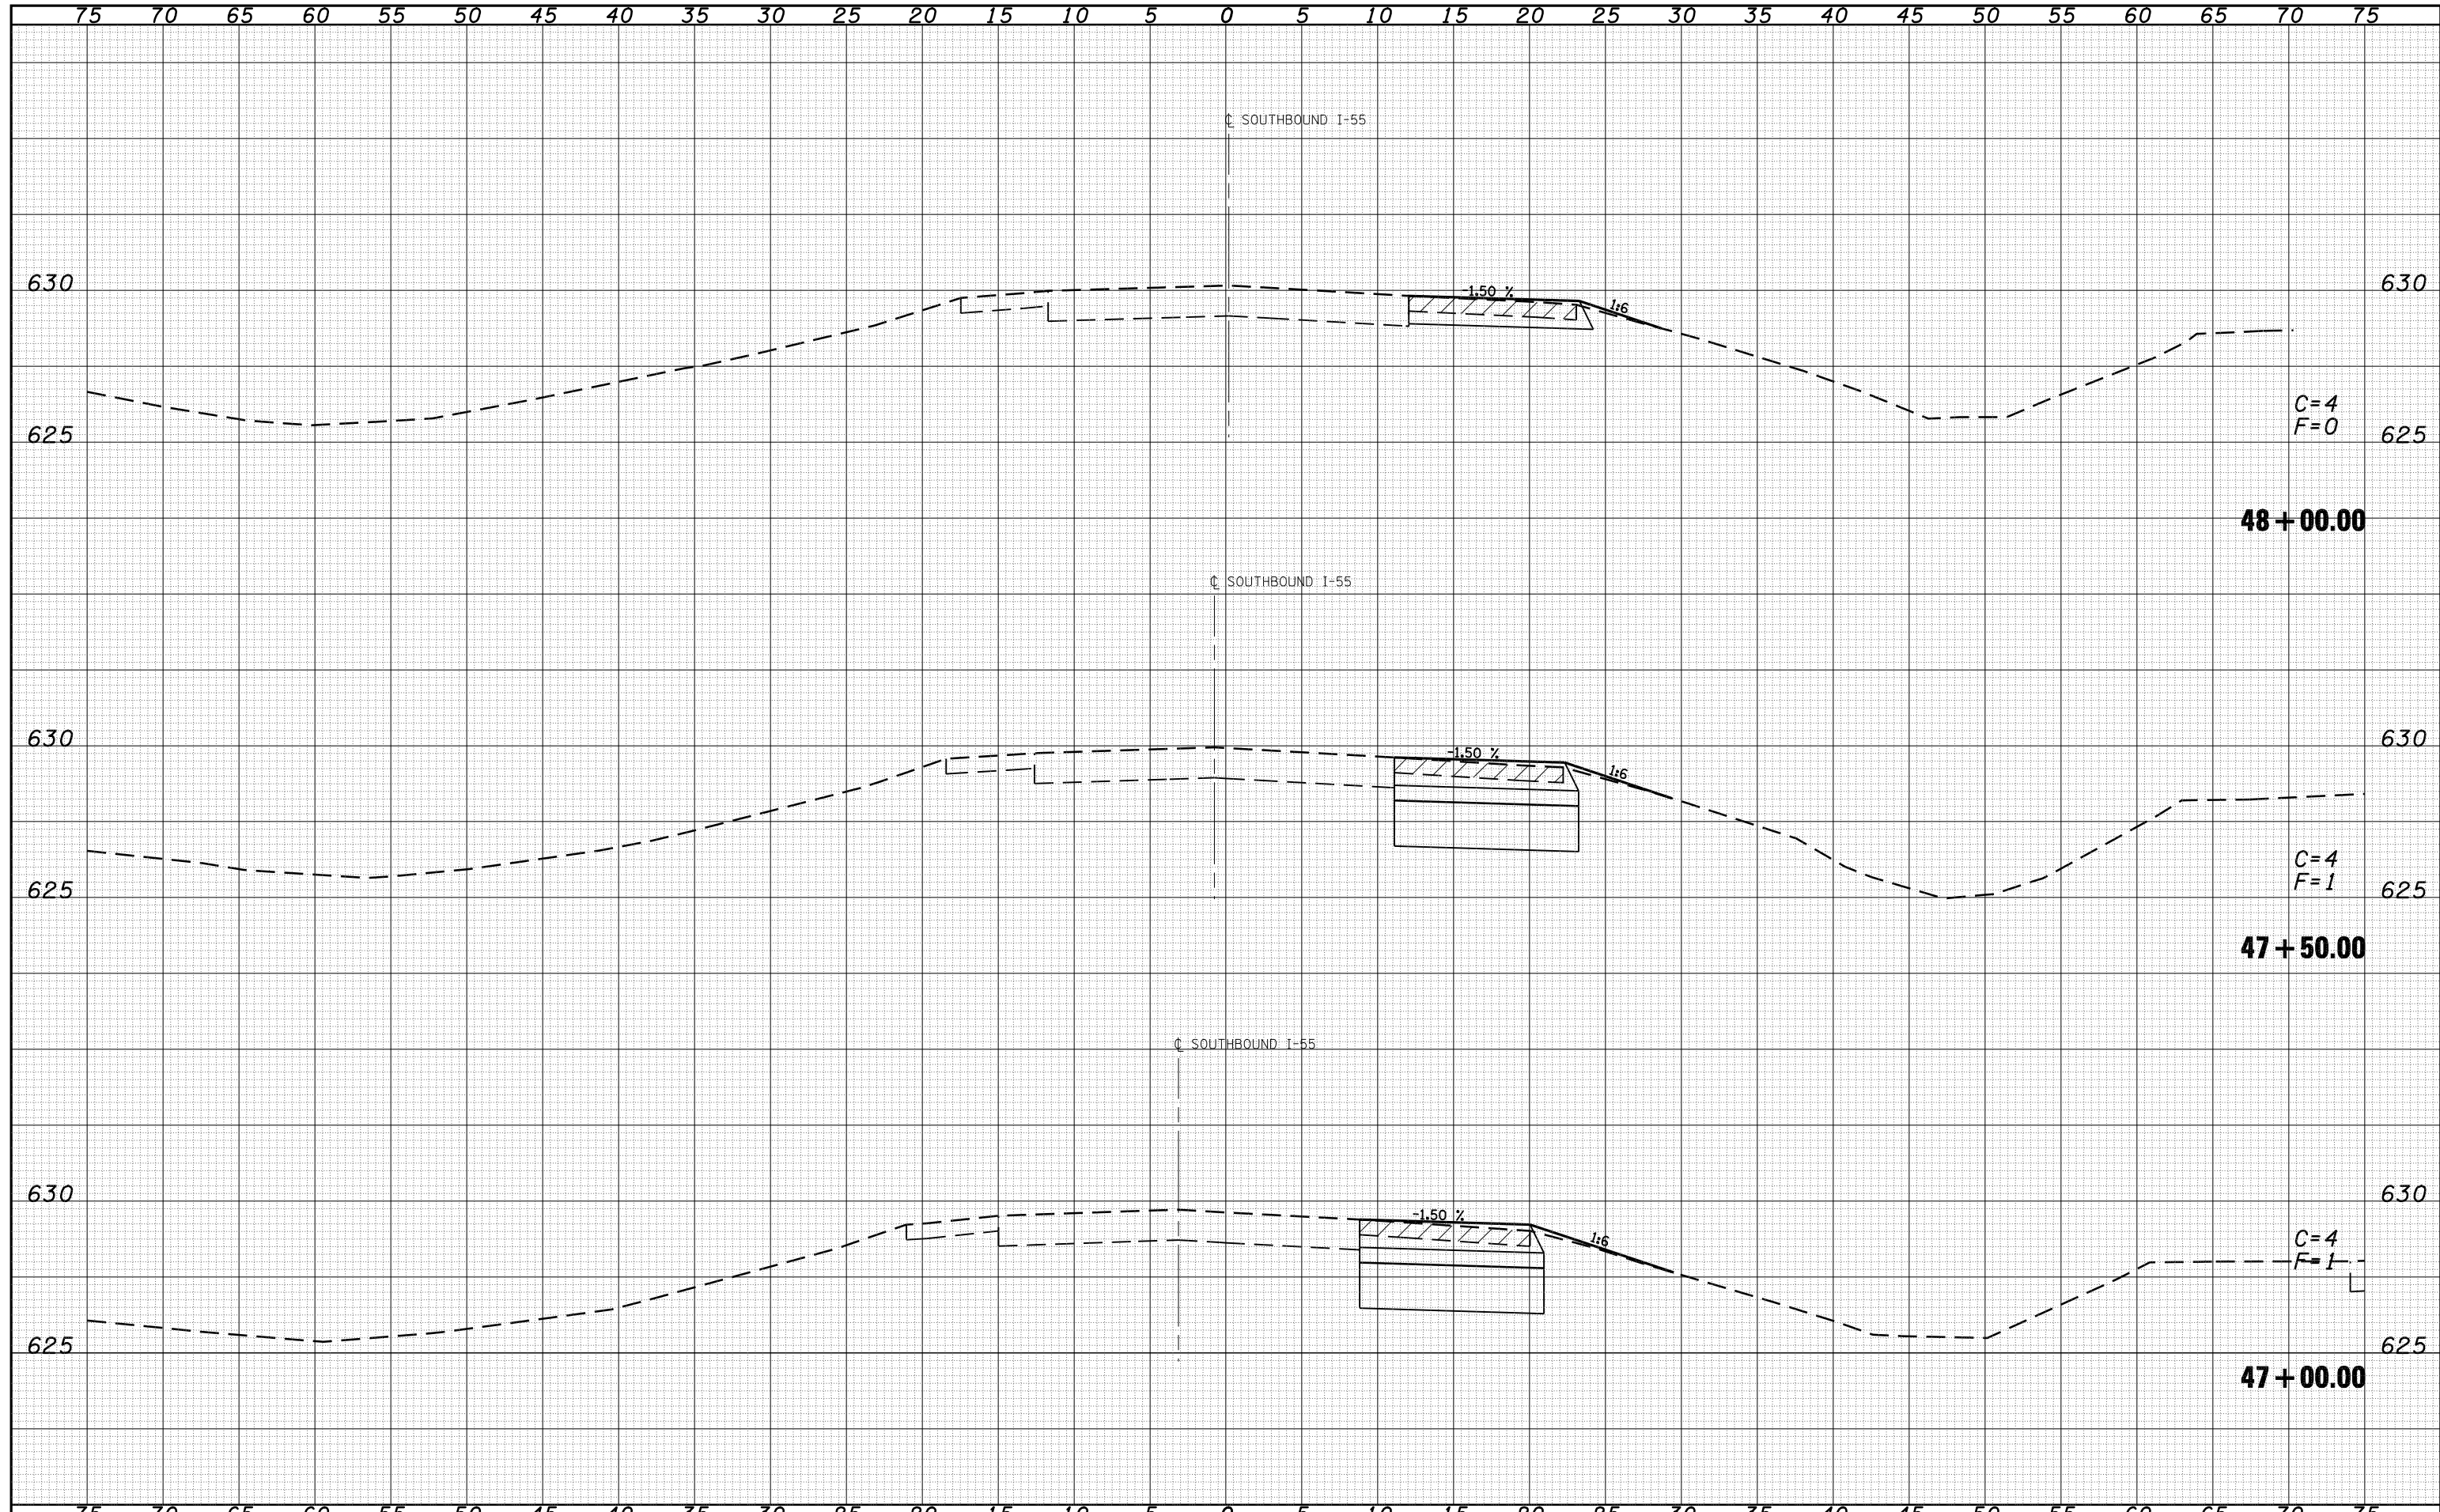

FILE NAME =	USER NAME = laughlinr1	DESIGNED -	REVISIED -	<b>STATE OF ILLINOIS DEPARTMENT OF TRANSPORTATION</b>	<b>SOUTH SOUTHBOUND CROSSOVER</b>			F.A. RTE.	SECTION	COUNTY	TOTAL SHEETS	SHEET NO.
ca:\pw_work\PWIDOT\LAUGHLINRL\d0110282\absl_xsec\sheeta.dgn		DRAWN -	REVISIED -		•	68-4B-1 & 111BR	MONTGOMERY	145	105			
PLOT SCALE = 10.0000 ' / IN.		CHECKED -	REVISIED -		•	FAI 55 & FAS 1769	CONTRACT NO. 72A63					
PLOT DATE = Dec-03-2008 07:37:18AM		DATE -	REVISIED -		FED. ROAD DIST. NO.	ILLINOIS	FED. AID PROJECT					
				SCALE:	SHEET NO. 39 OF 40 SHEETS	STA. 47+00.00	TO STA. 48+00.00					