


DATE	
BY	
ORIGINAL SURVEY	
SURVEYED	
PLOTTED	
TEMPLATE	
NOTE BOOK	
AREAS CHECKED	
NO.	

DATE	
BY	
ORIGINAL SURVEY	
SURVEYED	
PLOTTED	
TEMPLATE	
NOTE BOOK	
AREAS CHECKED	
NO.	

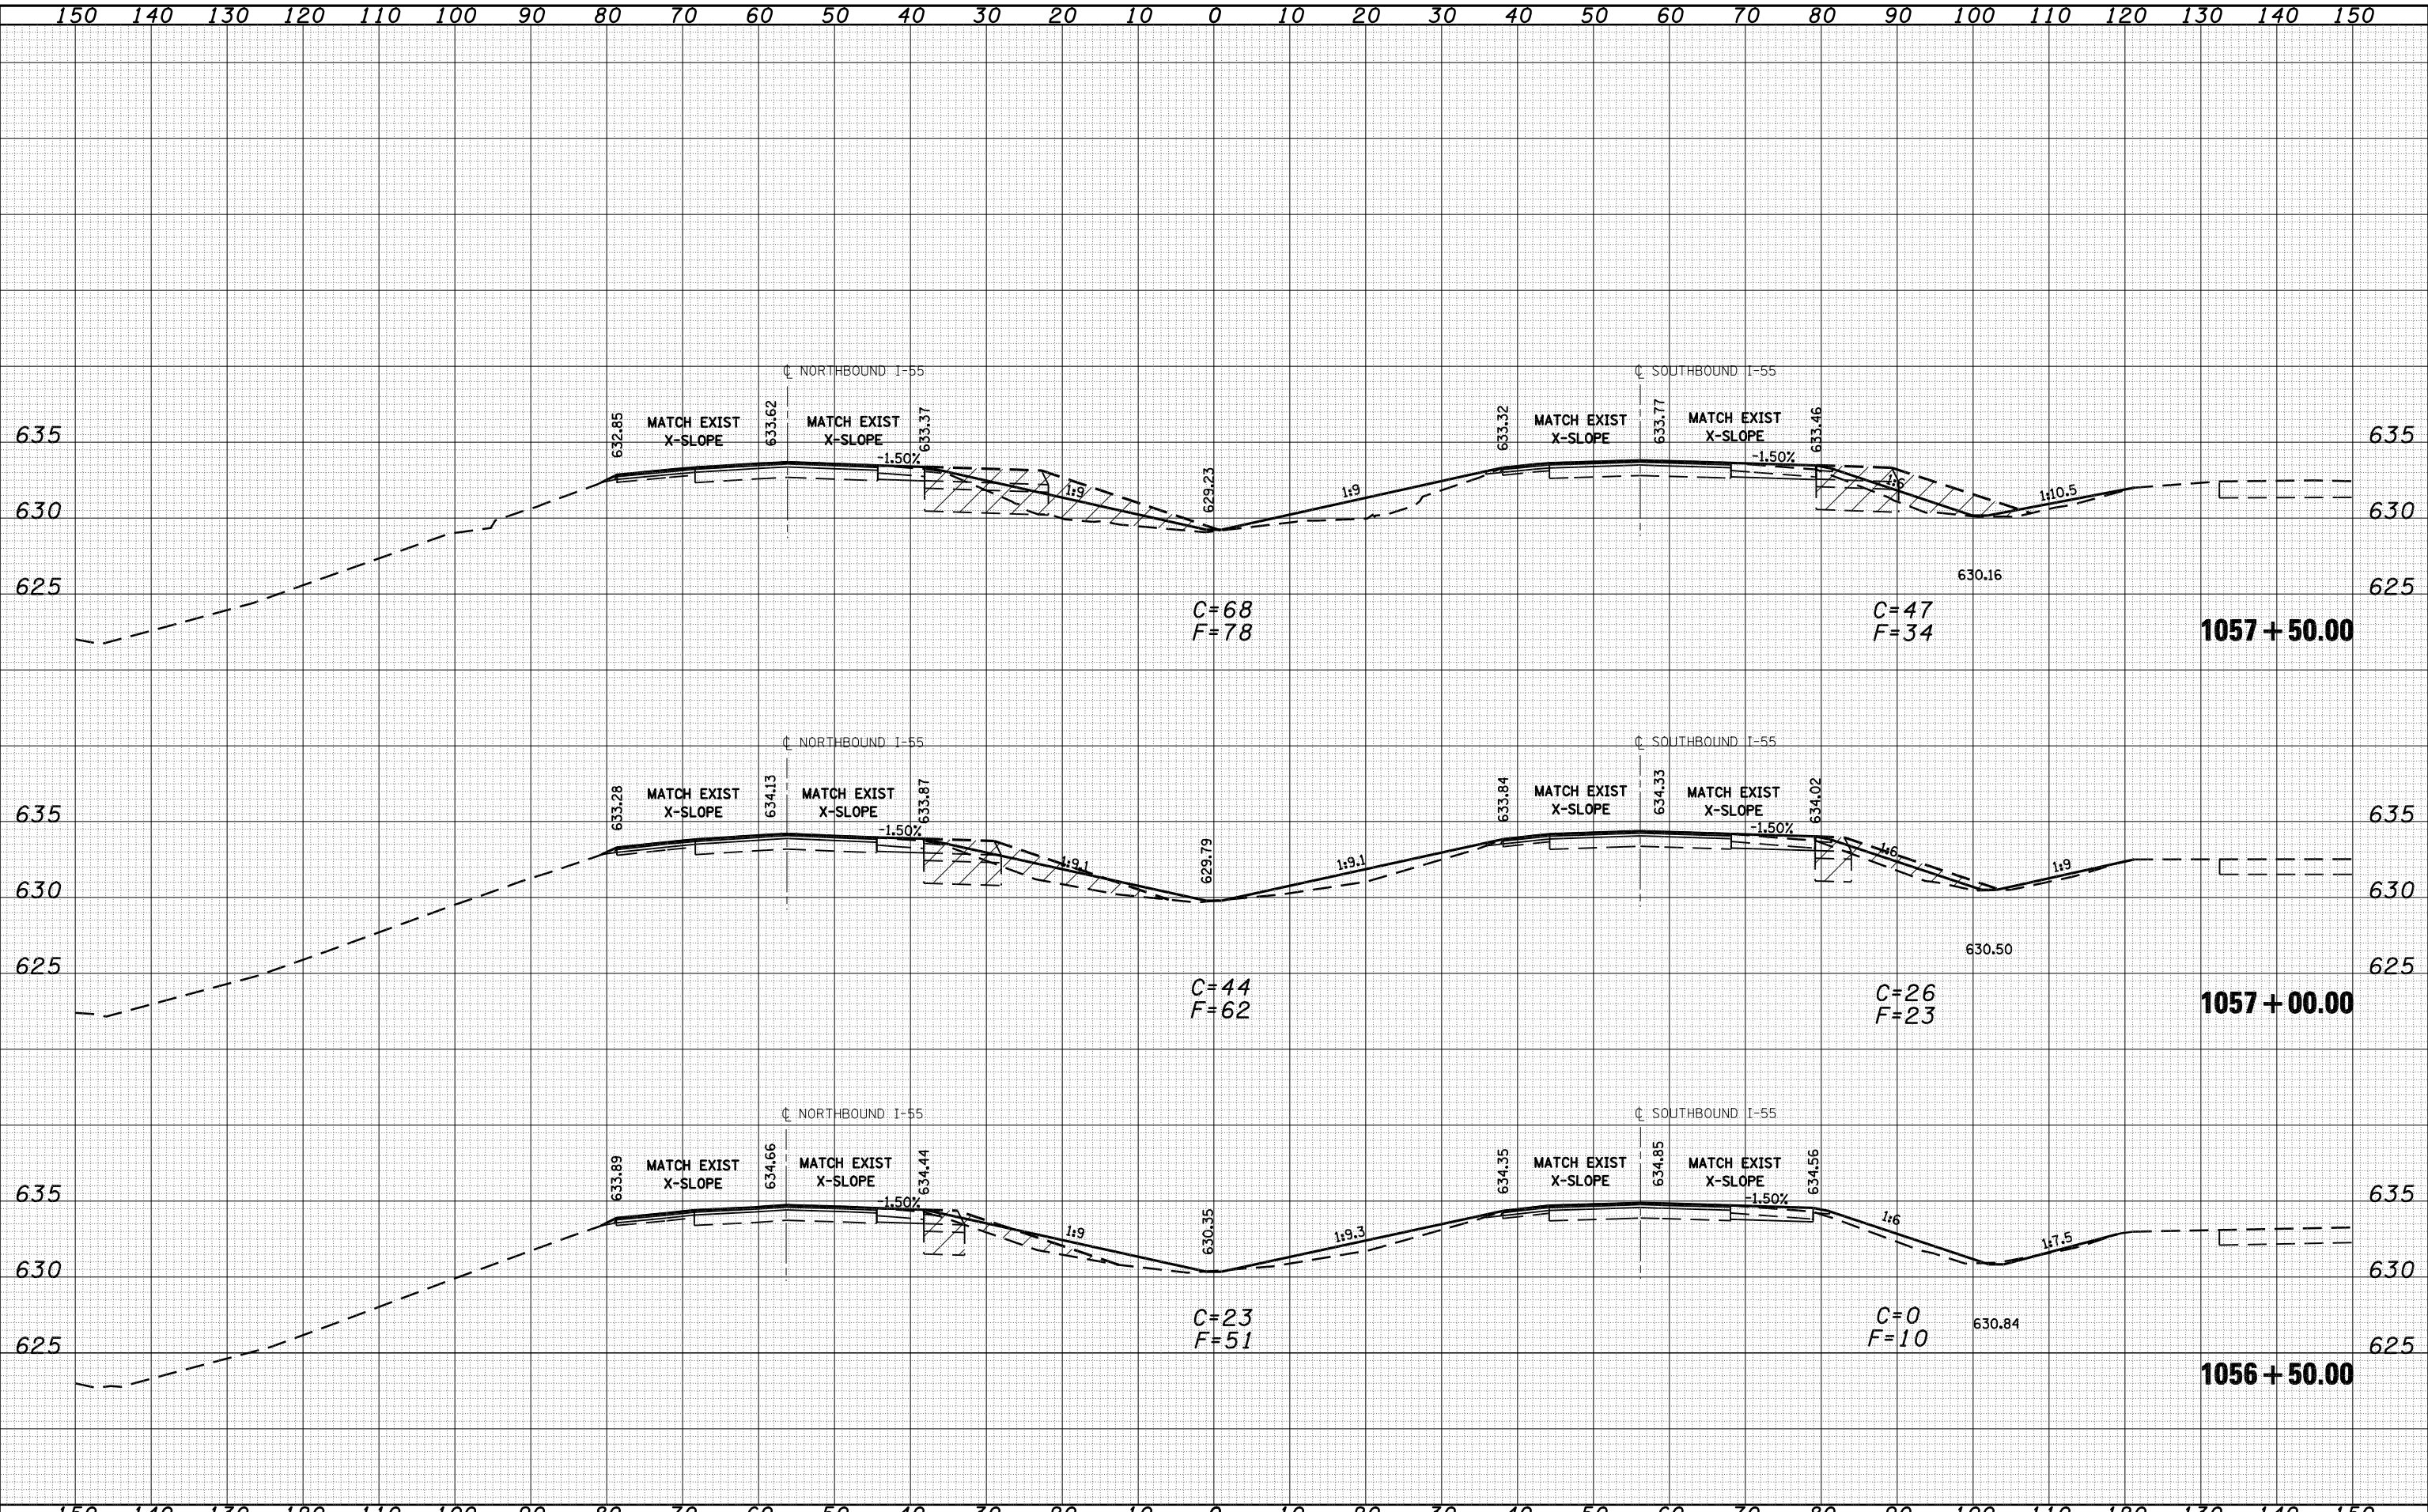

FILE NAME =	USER NAME = laughlinr1	DESIGNED -	REVISIED -	STATE OF ILLINOIS		I-55		F.A. RTE.	SECTION	COUNTY	TOTAL SHEETS	SHEET NO.
ca:\pw\work\PWIDOT\LAUGHLINRL\0110282\155_xsect\heets.dgn		DRAWN -	REVISIED -	DEPARTMENT OF TRANSPORTATION		SCALE:		• 68-4B-1 & 111BR	MONTGOMERY	145	109	
		CHECKED -	REVISIED -			SHEET NO. 3 OF 16 SHEETS		• FAI 55 & FAS 1769	CONTRACT NO.	72A63		
		DATE -	REVISIED -			STA. 1056+50.00 TO STA. 1057+50.00		FED. ROAD DIST. NO.	ILLINOIS	FED. AID PROJECT		