


DATE	
BY	
SURVEYED	
PLOTTED	
TEMPLATE	
NOTE BOOK	
AREAS CHECKED	
NO.	

DATE	
BY	
SURVEYED	
PLOTTED	
TEMPLATE	
NOTE BOOK	
AREAS CHECKED	
NO.	

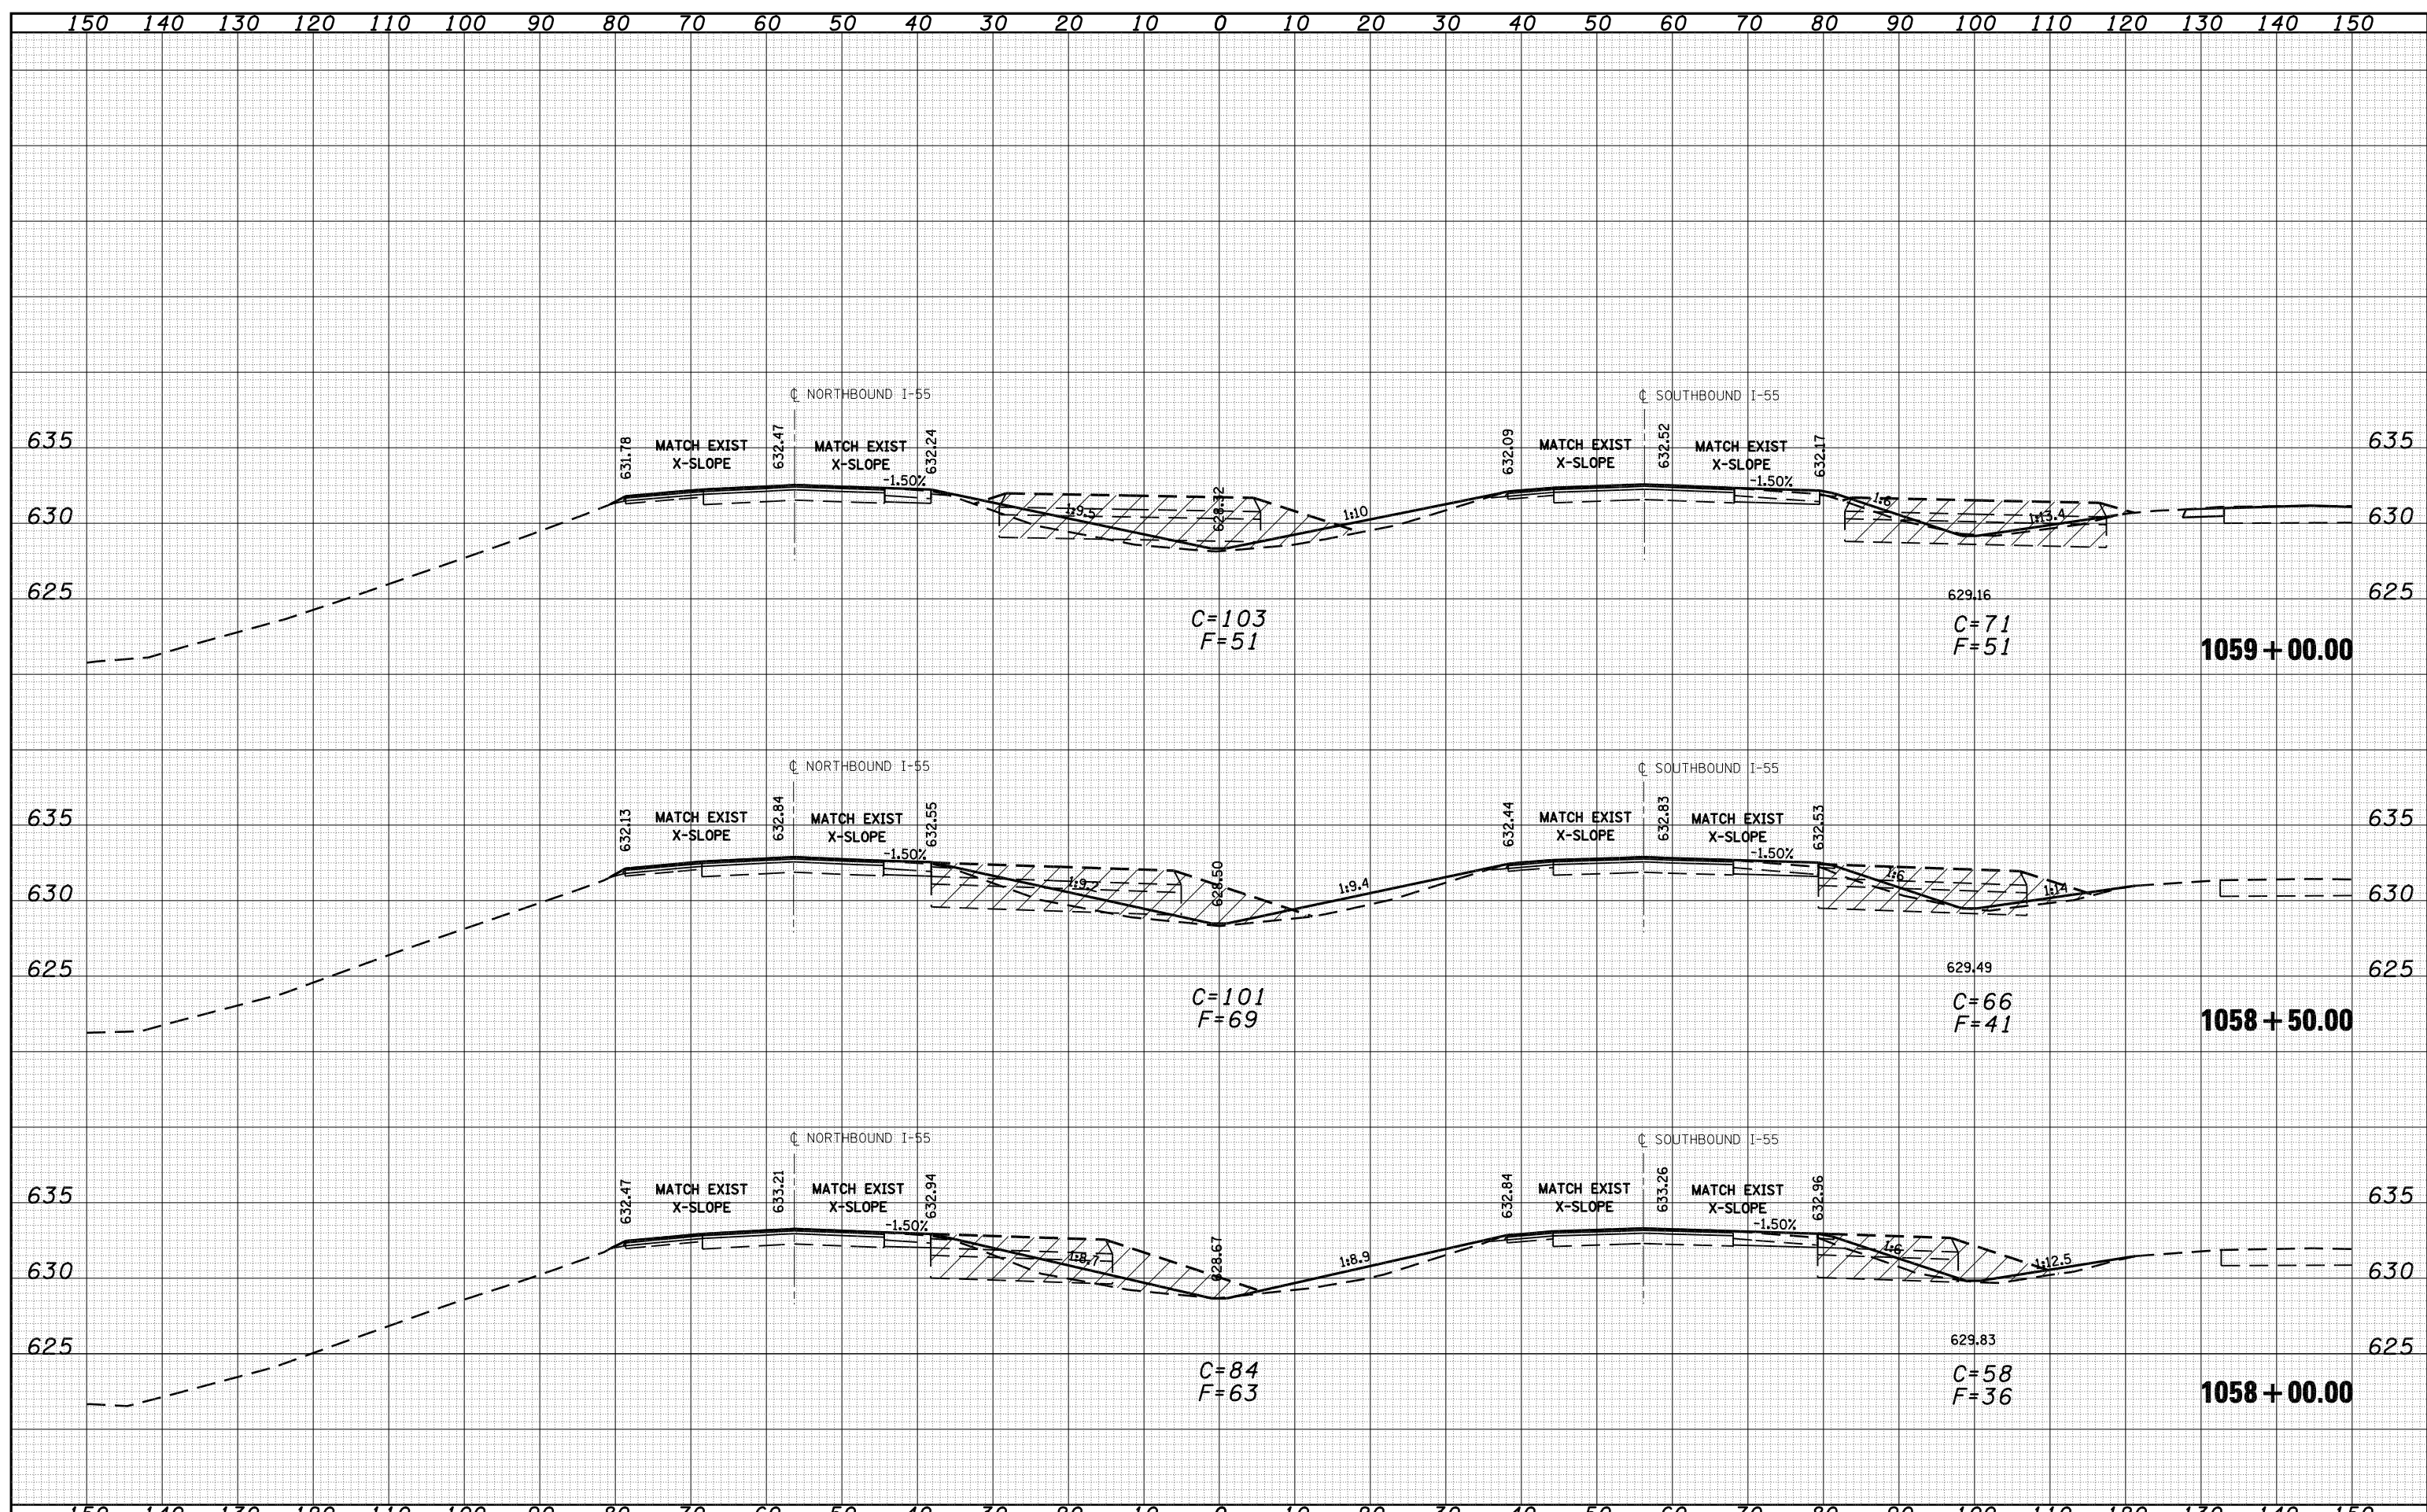

FILE NAME =	USER NAME = laughlinr1	DESIGNED -	REVISED -	STATE OF ILLINOIS DEPARTMENT OF TRANSPORTATION	I-55	SCALE:	SHEET NO. 4 OF 16 SHEETS	STA. 1058+00.00 TO STA. 1059+00.00	F.A. RTE.	SECTION	COUNTY	TOTAL SHEETS	SHEET NO.
c:\pwork\pwork\LAUGHLINR1\10282\155_xsect\sheets.dgn		DRAWN -	REVISED -						68-4B-1 & 111BR	MONTGOMERY	145	110	
PLOT SCALE = 20.0000' / IN.		CHECKED -	REVISED -						FAI 55 & FAS 1769	CONTRACT NO. 72A63			
PLOT DATE = Dec-03-2008 07:37:28AM		DATE -	REVISED -						FED. ROAD DIST. NO. ILLINOIS FED. AID PROJECT				