


DATE	
BY	
FINAL SURVEY	
SURVEY PLOTTED	
NOTE BOOK	
AREAS CHECKED	

DATE	
BY	
ORIGINAL SURVEY	
SURVEY PLOTTED	
NOTE BOOK	
AREAS CHECKED	

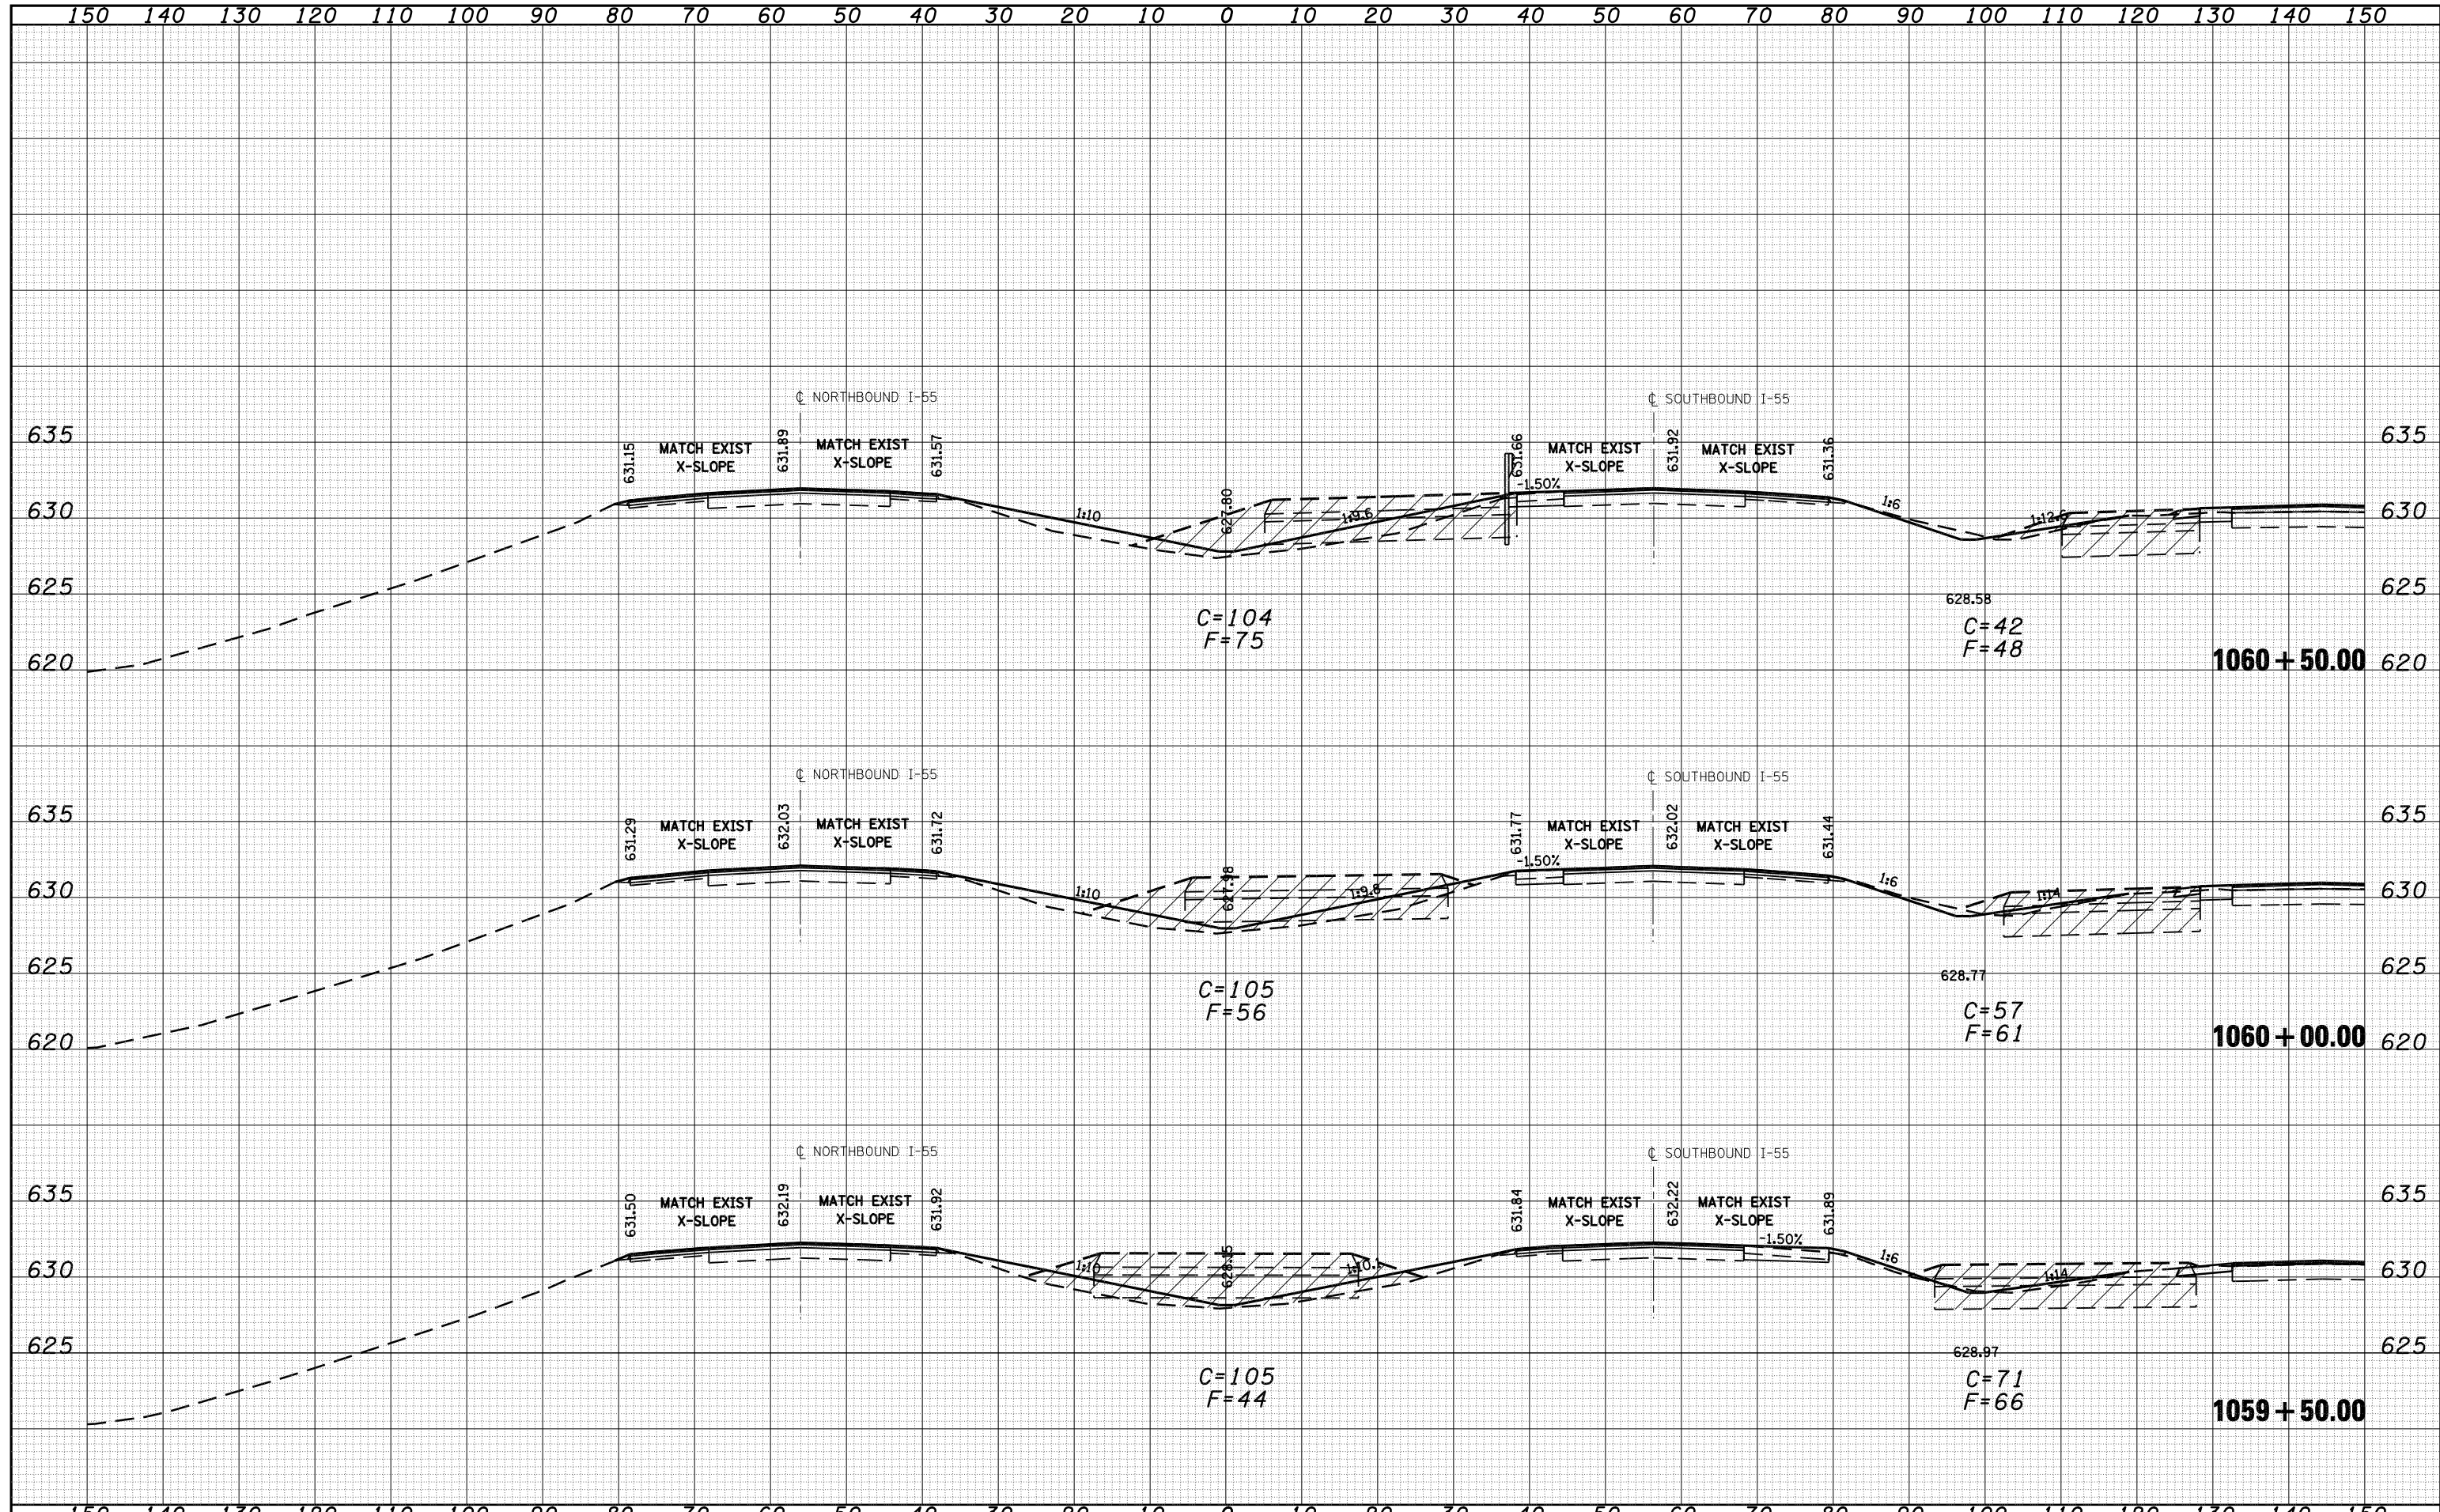

FILE NAME =
 c:\pw\work\PWIDOT\LAUGHLIN\ld0110282\155_xsect\heats.dgn

USER NAME = laughlinr1
 PLOT SCALE = 20.0000' / IN.
 PLOT DATE = Dec-03-2008 07:37:31AM

DESIGNED -
 DRAWN -
 CHECKED -
 DATE -

REVISED -
 REVISED -
 REVISED -
 REVISED -

**STATE OF ILLINOIS
 DEPARTMENT OF TRANSPORTATION**

I-55
 SCALE: SHEET NO. 5 OF 16 SHEETS STA. 1059+50.00 TO STA. 1060+50.00

F.A. RTE.	SECTION	COUNTY	TOTAL SHEETS	SHEET NO.
•	68-4B-1 & 111BR	MONTGOMERY	145	111
•	FAI 55 & FAS 1769			CONTRACT NO. 72A63
FED. ROAD DIST. NO. ILLINOIS FED. AID PROJECT				