


DATE	
BY	
FINAL SURVEY	SURVEYED
NOTE BOOK	PLOTTED
NO.	TEMPLATE
	AREAS CHECKED

DATE	
BY	
ORIGINAL SURVEY	SURVEYED
NOTE BOOK	PLOTTED
NO.	TEMPLATE
	AREAS CHECKED

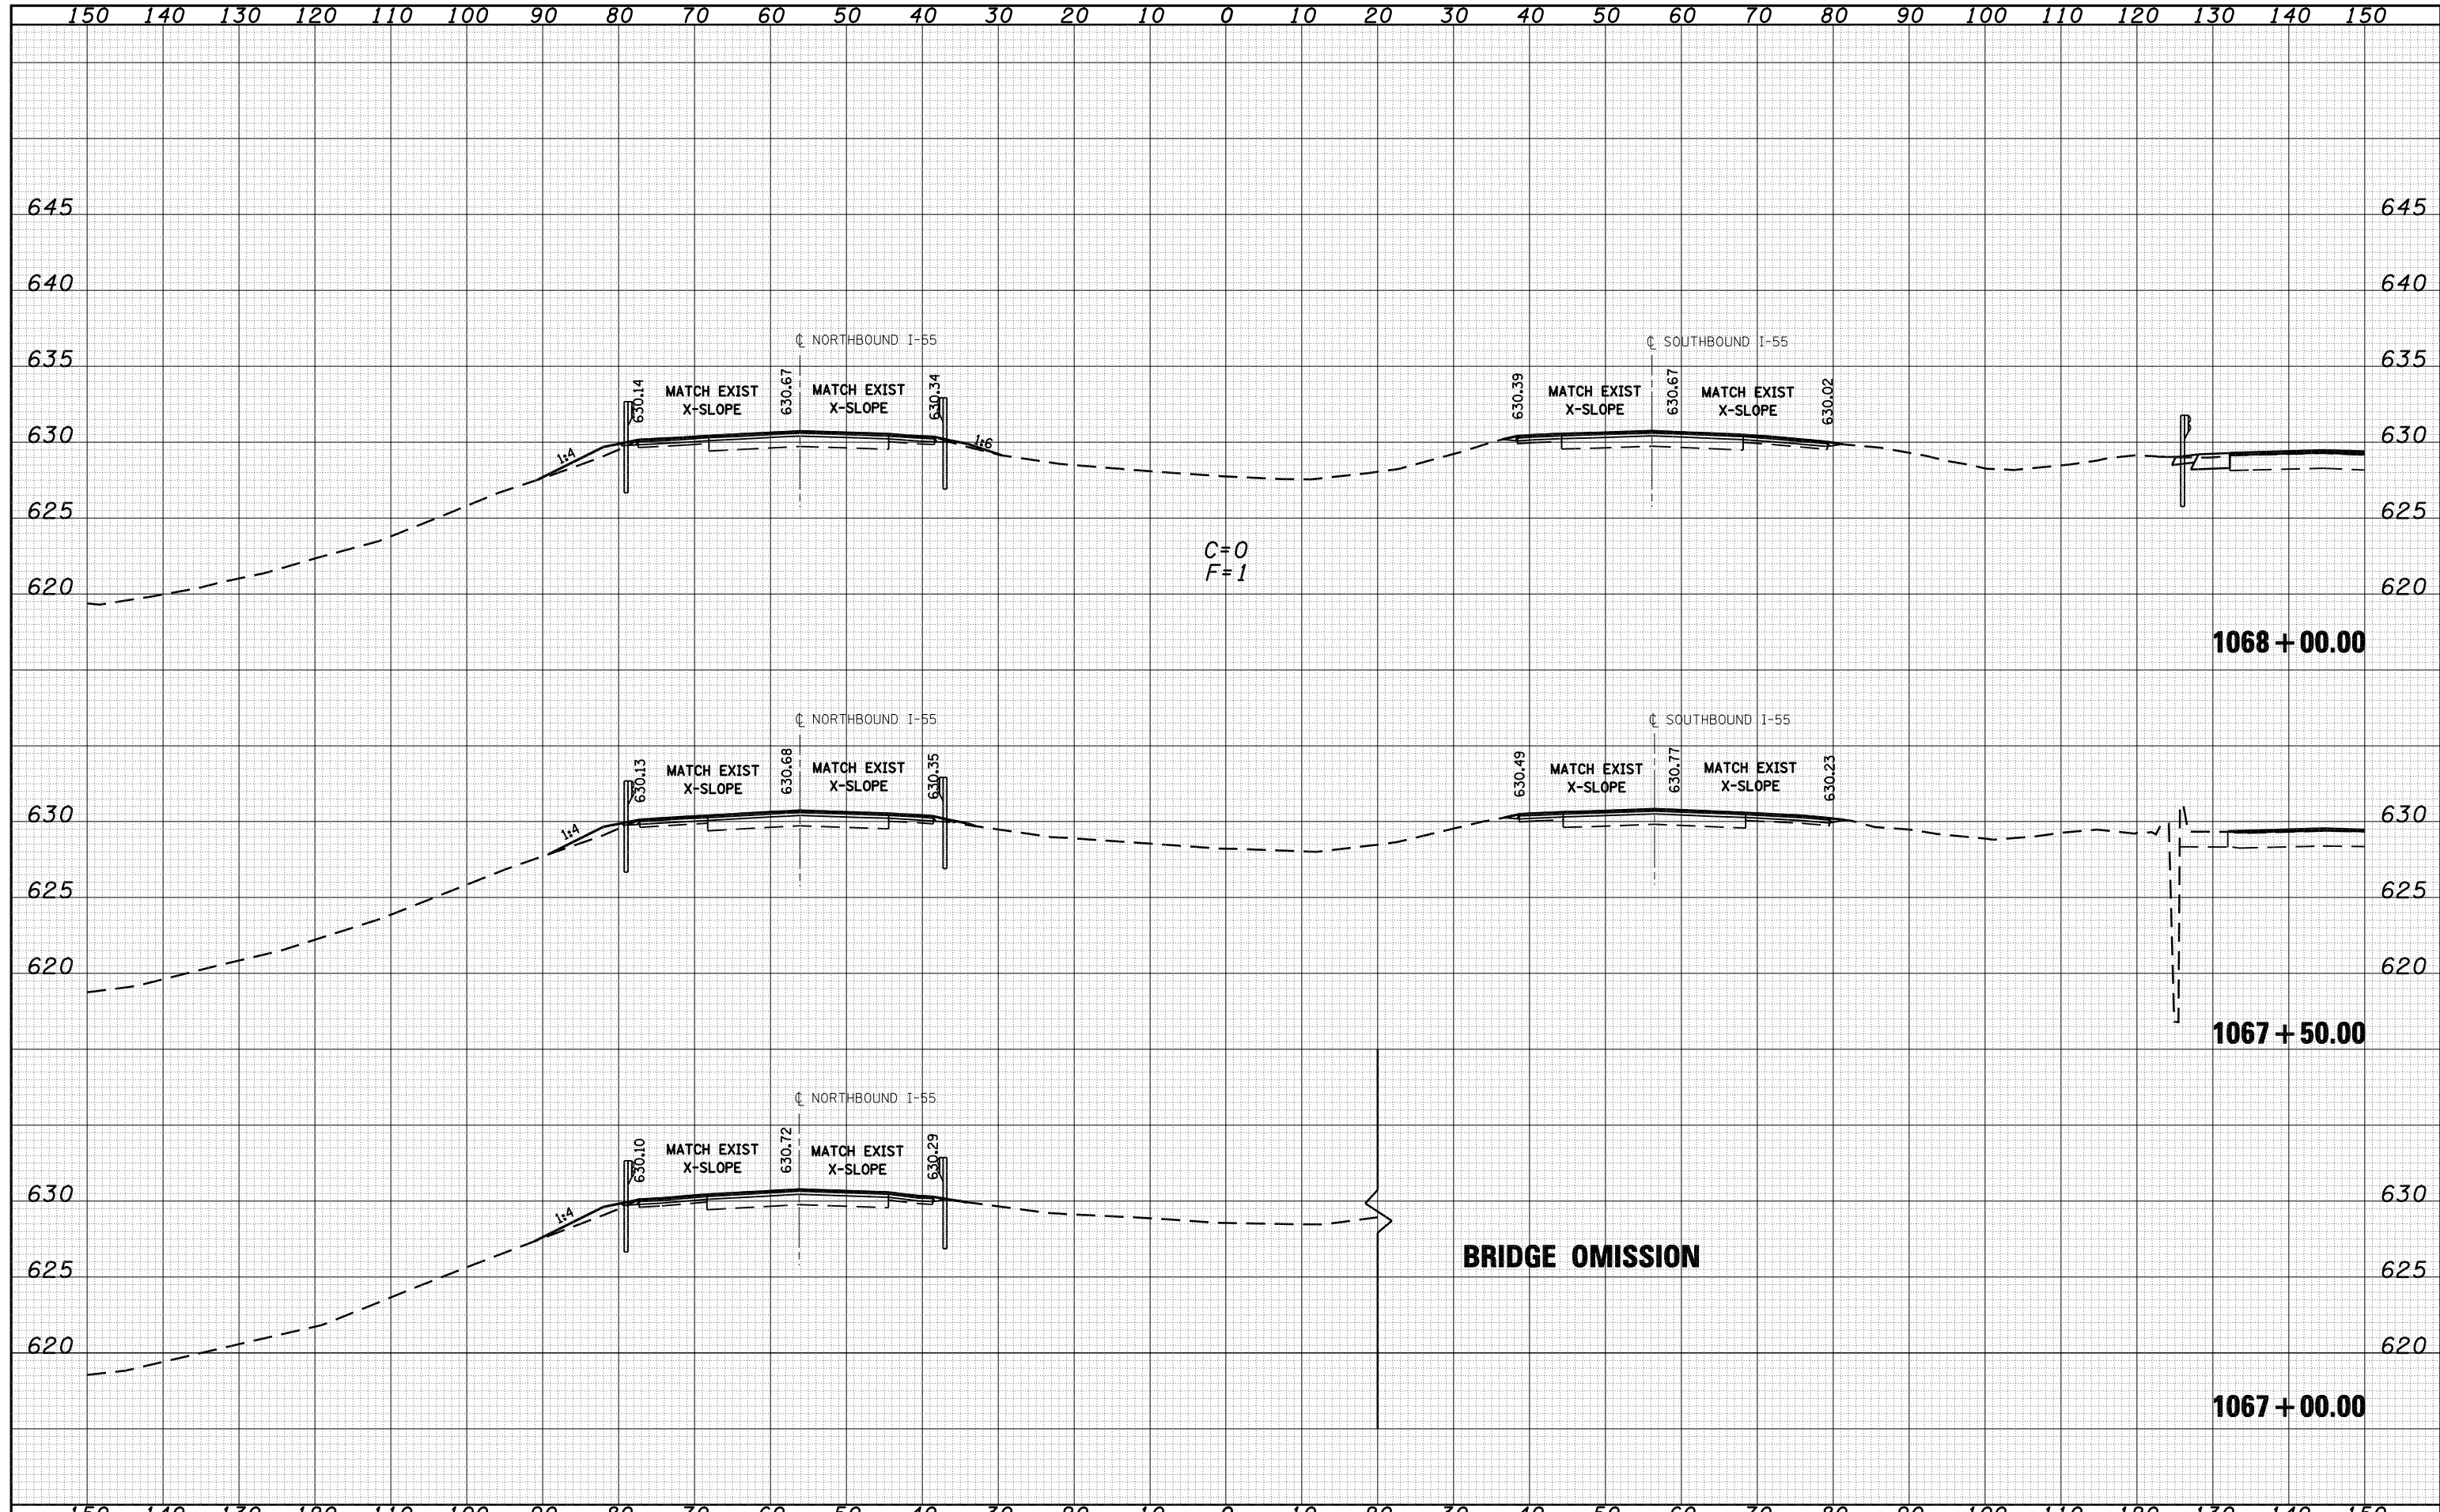

FILE NAME =	USER NAME = laughlinr1	DESIGNED -	REVISED -	STATE OF ILLINOIS DEPARTMENT OF TRANSPORTATION	I-55	SCALE:	SHEET NO. 10 OF 16 SHEETS	STA. 1067+00.00 TO STA. 1068+00.00	F.A. RTE.	SECTION	COUNTY	TOTAL SHEETS	SHEET NO.
ca:\pw\work\PWIDOT\LAUGHLINRL\d0110282\i55_xsect\sheets.dgn	PLOT SCALE = 20.0000' / IN.	DRAWN -	REVISED -			• 68-4B-1 & 111BR	MONTGOMERY	145	116				
PLOT DATE = Dec-03-2008 07:37:41AM	DATE -	CHECKED -	REVISED -			• FAI 55 & FAS 1769	CONTRACT NO. 72A63						
		REVISIED -	REVISIED -			FED. ROAD DIST. NO.	ILLINOIS FED. AID PROJECT						