


DATE	
BY	
FINAL SURVEY NO.	
SURVEYED PLOTTED AREAS CHECKED	
NOTE BOOK	
TEMPLATE	
AREAS CHECKED	

DATE	
BY	
ORIGINAL SURVEY NO.	
SURVEYED PLOTTED AREAS CHECKED	
NOTE BOOK	
TEMPLATE	
AREAS CHECKED	

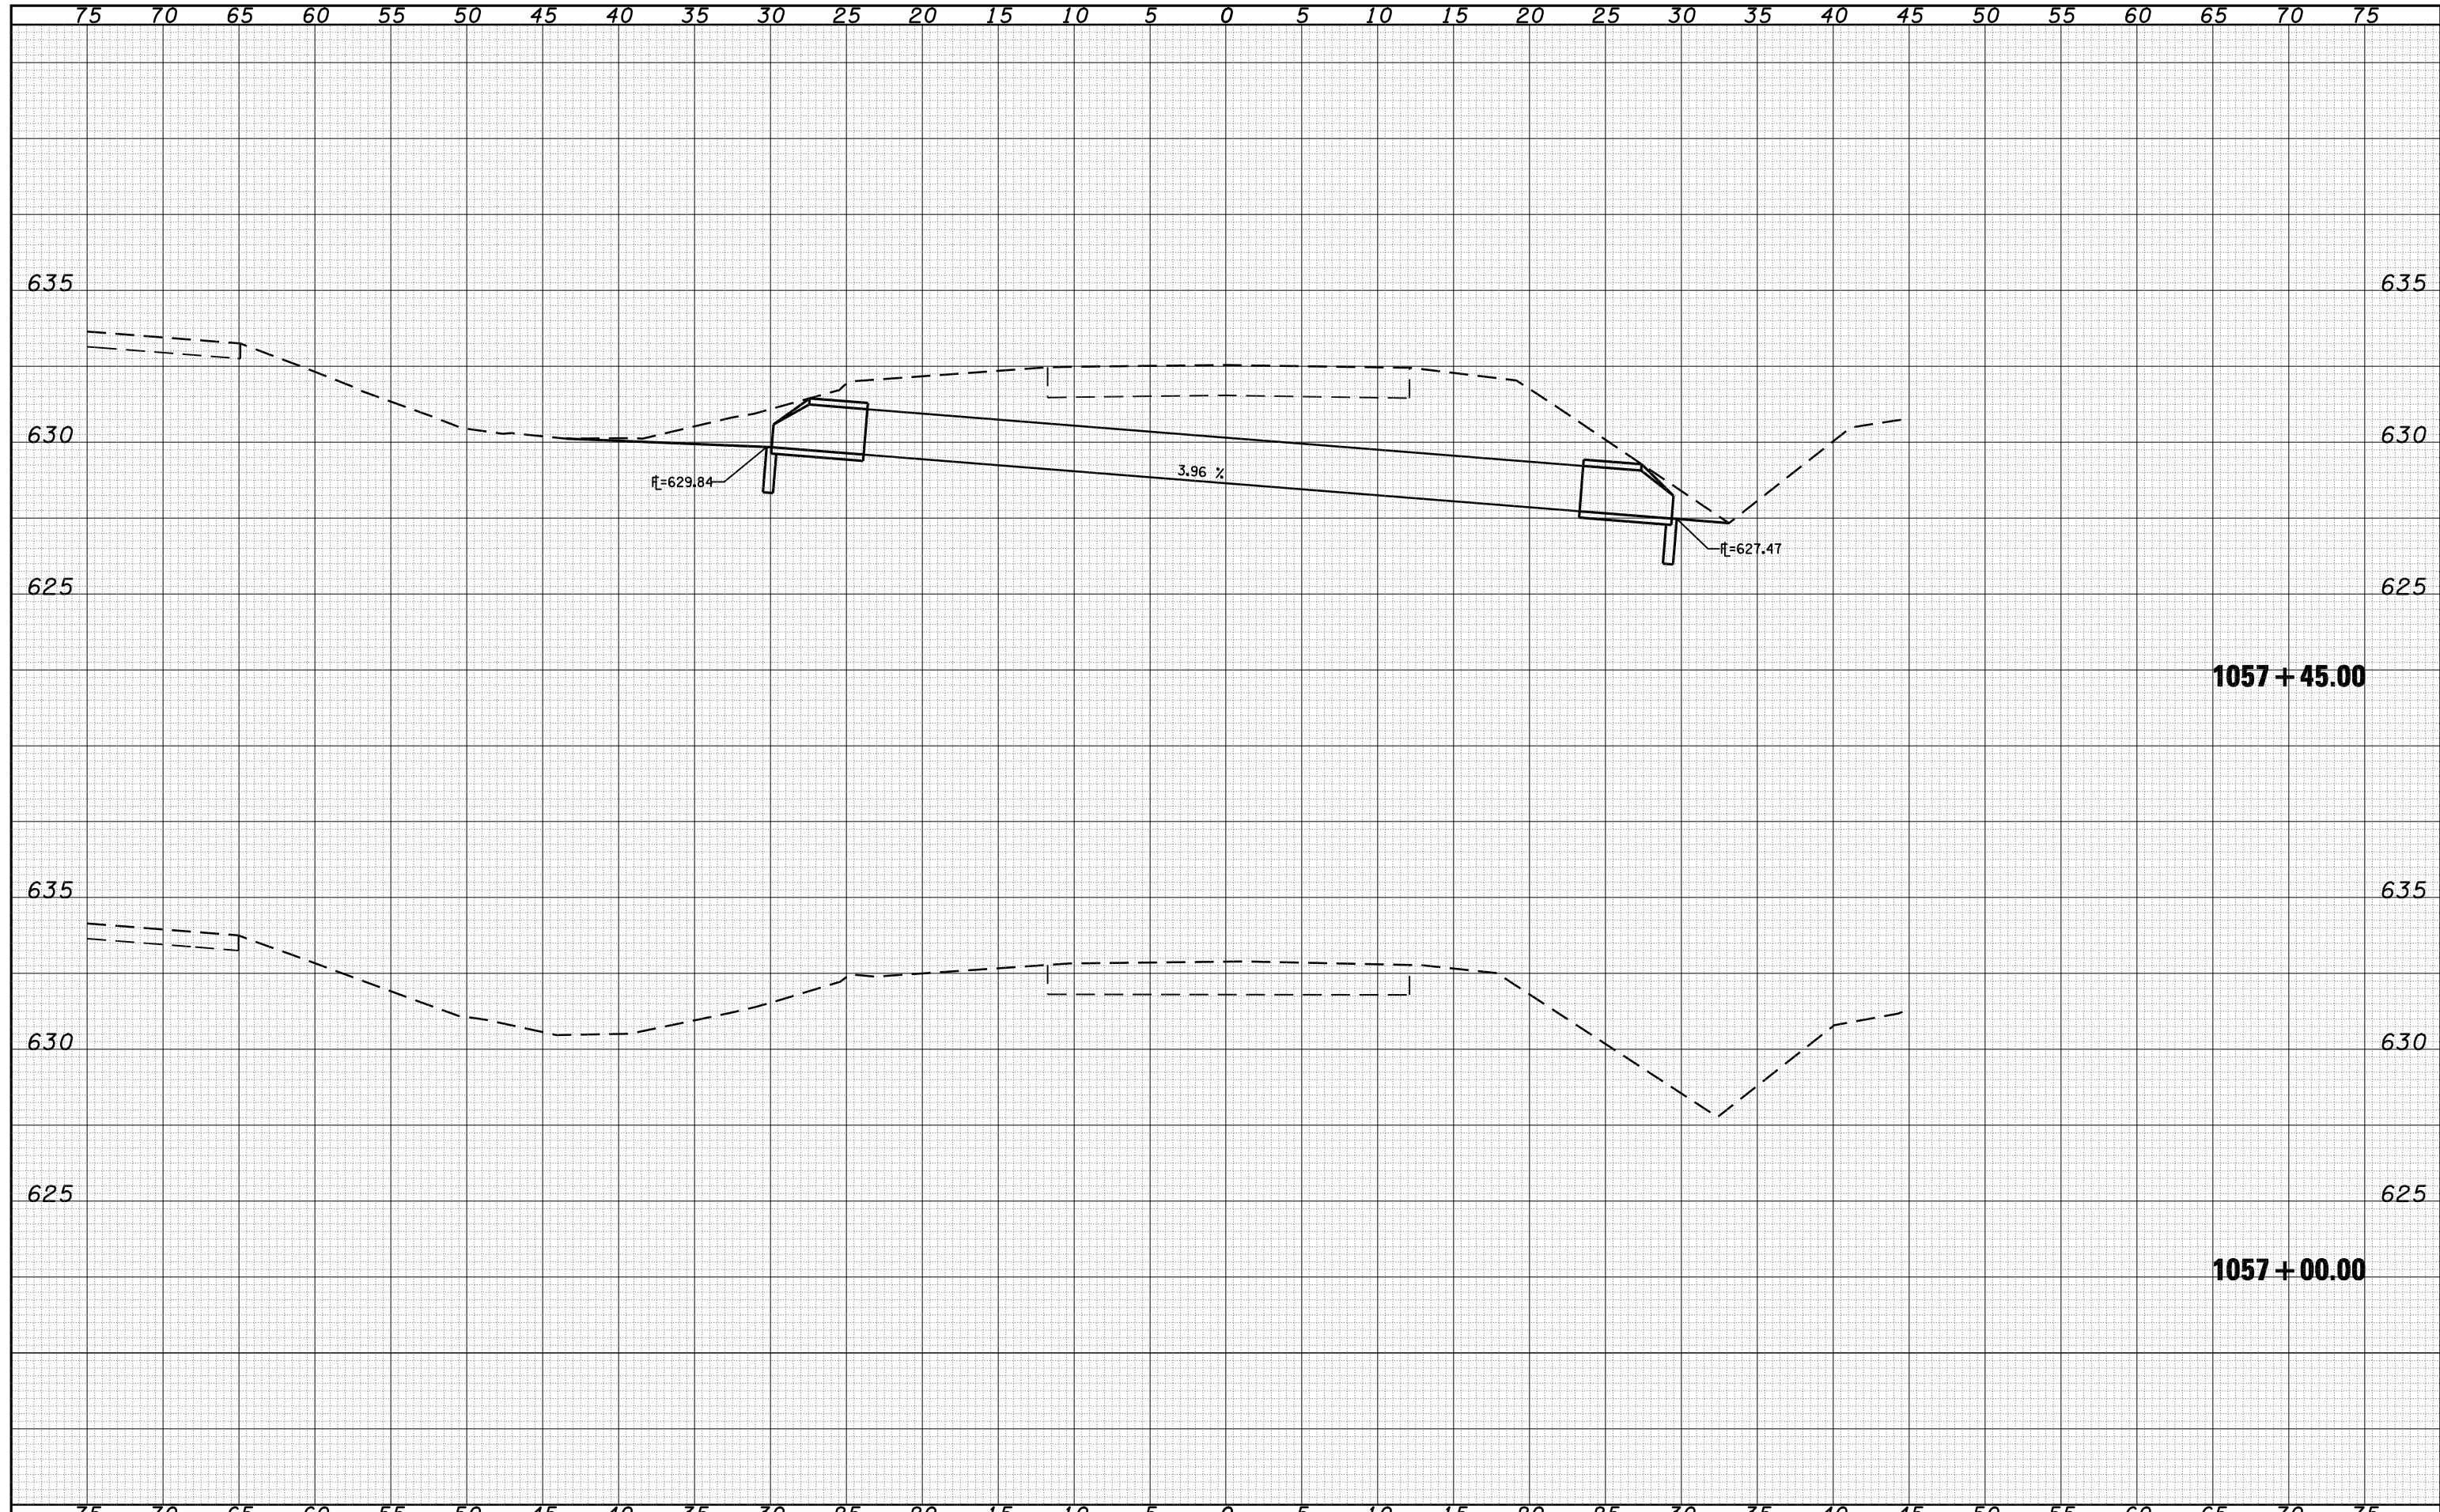

FILE NAME =	USER NAME = laughlinr1	DESIGNED -	REVISIED -	<b>STATE OF ILLINOIS DEPARTMENT OF TRANSPORTATION</b>	<b>FRONTAGE ROAD</b>			F.A. RTE.	SECTION	COUNTY	TOTAL SHEETS	SHEET NO.
c:\pw_work\PWIDOT\LAUGHLINRL\d0110282\FrontageRd_xsecsheets.dgn		DRAWN -	REVISIED -		• 68-4B-1 & 111BR	MONTGOMERY	145	123				
PLOT SCALE = 10.0000 ' / IN.		CHECKED -	REVISIED -		• FAI 55 & FAS 1769	CONTRACT NO. 72A63						
PLOT DATE = Dec-03-2008 07:37:56AM		DATE -	REVISIED -		FED. ROAD DIST. NO.	ILLINOIS	FED. AID PROJECT					
				SCALE:	SHEET NO. 1 OF 19 SHEETS	STA. 1057+00.00 TO STA. 1057+45.00						