


DATE	
BY	
SURVEYED	
PLOTTED	
TEMPLATE	
AREAS	
CHECKED	
FINAL SURVEY	
NOTE BOOK	
NO.	

DATE	
BY	
SURVEYED	
PLOTTED	
TEMPLATE	
AREAS	
CHECKED	
ORIGINAL SURVEY	
NOTE BOOK	
NO.	

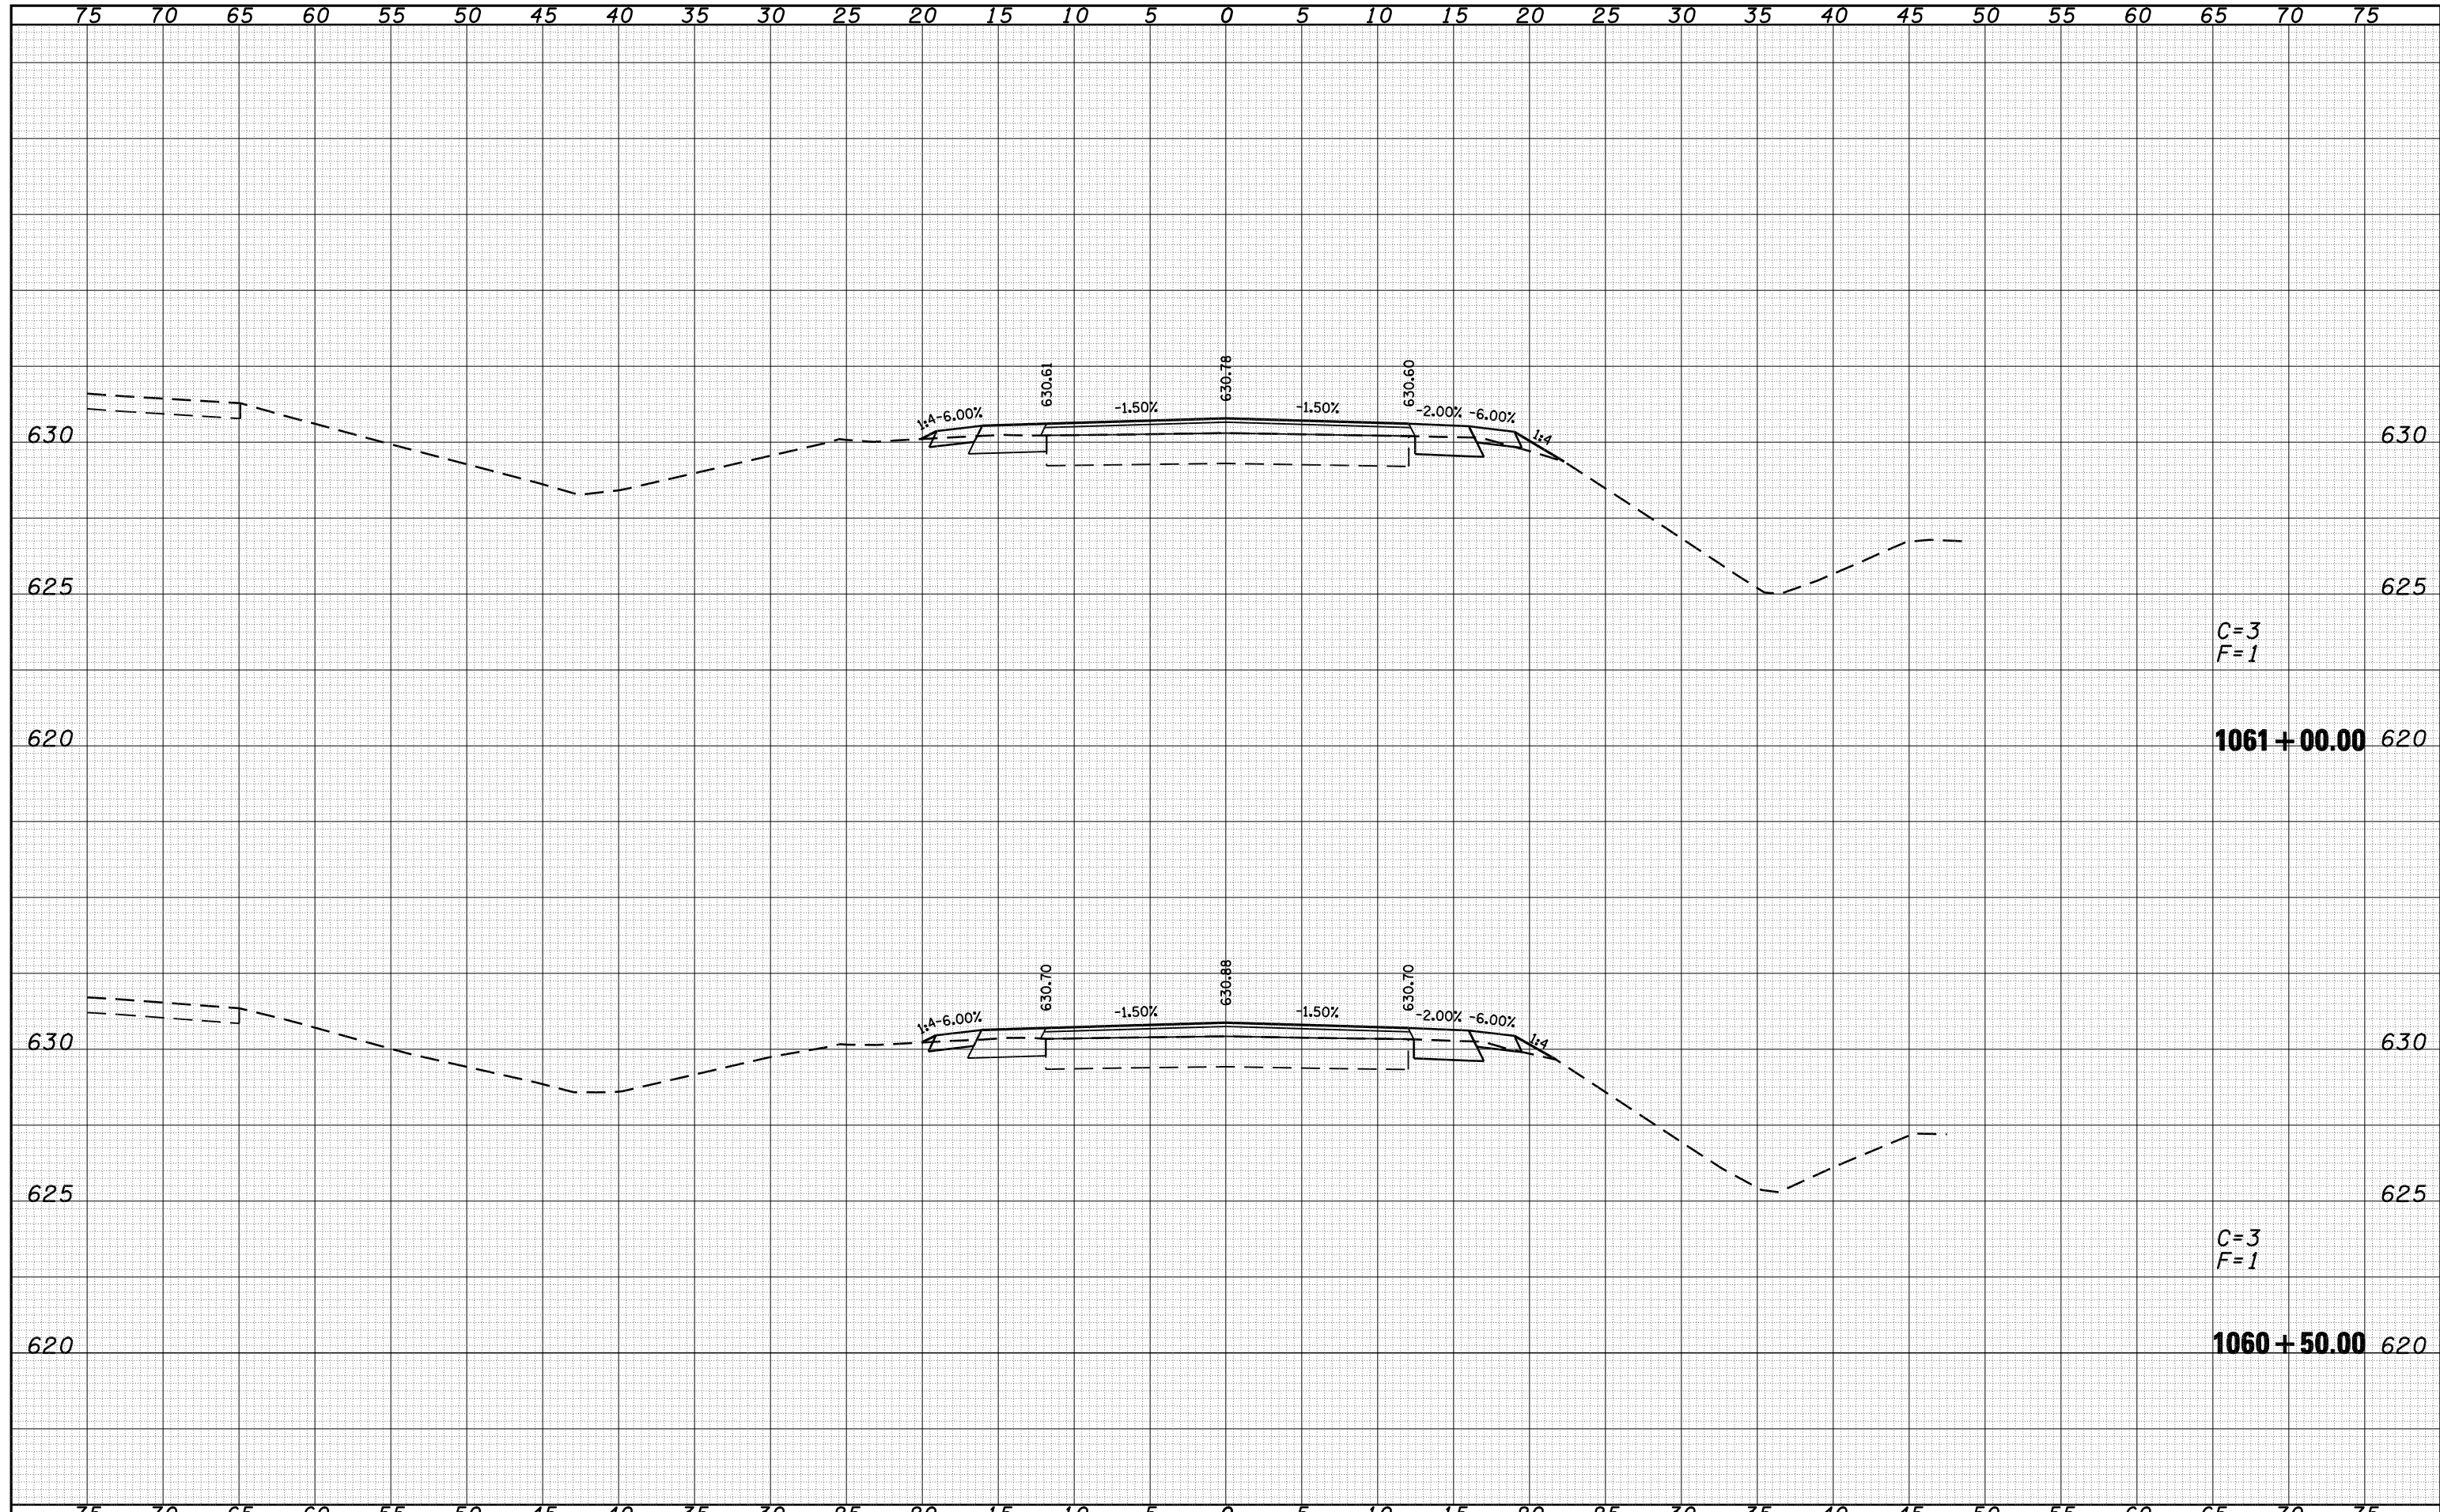

C=3
F=1

1061+00.00

C=3
F=1

1060+50.00

FILE NAME =	USER NAME = laughlinr1	DESIGNED -	REVISED -	STATE OF ILLINOIS DEPARTMENT OF TRANSPORTATION	FRONTAGE ROAD			F.A. RTE.	SECTION	COUNTY	TOTAL SHEETS	SHEET NO.
c:\pw\work\PWIDOT\LAUGHLINR1\10282\FrontageRd_xsecsheets.dgn		DRAWN -	REVISED -		•	68-4B-1 & 1118R	MONTGOMERY	145	126			
PLOT SCALE = 10.0000 ' / IN.		CHECKED -	REVISED -		•	FAI 55 & FAS 1769			CONTRACT NO. 72A63			
PLOT DATE = Dec-03-2008 07:38:02AM		DATE -	REVISED -		FED. ROAD DIST. NO.	ILLINOIS	FED. AID PROJECT					

SCALE: SHEET NO. 4 OF 19 SHEETS STA. 1060+50.00 TO STA. 1061+00.00