


DATE	
BY	
SURVEYED	
PLOTTED	
TEMPLATE	
AREAS	
CHECKED	
FINAL SURVEY	
NOTE BOOK	
NO.	

DATE	
BY	
SURVEYED	
PLOTTED	
TEMPLATE	
AREAS	
CHECKED	
ORIGINAL SURVEY	
NOTE BOOK	
NO.	

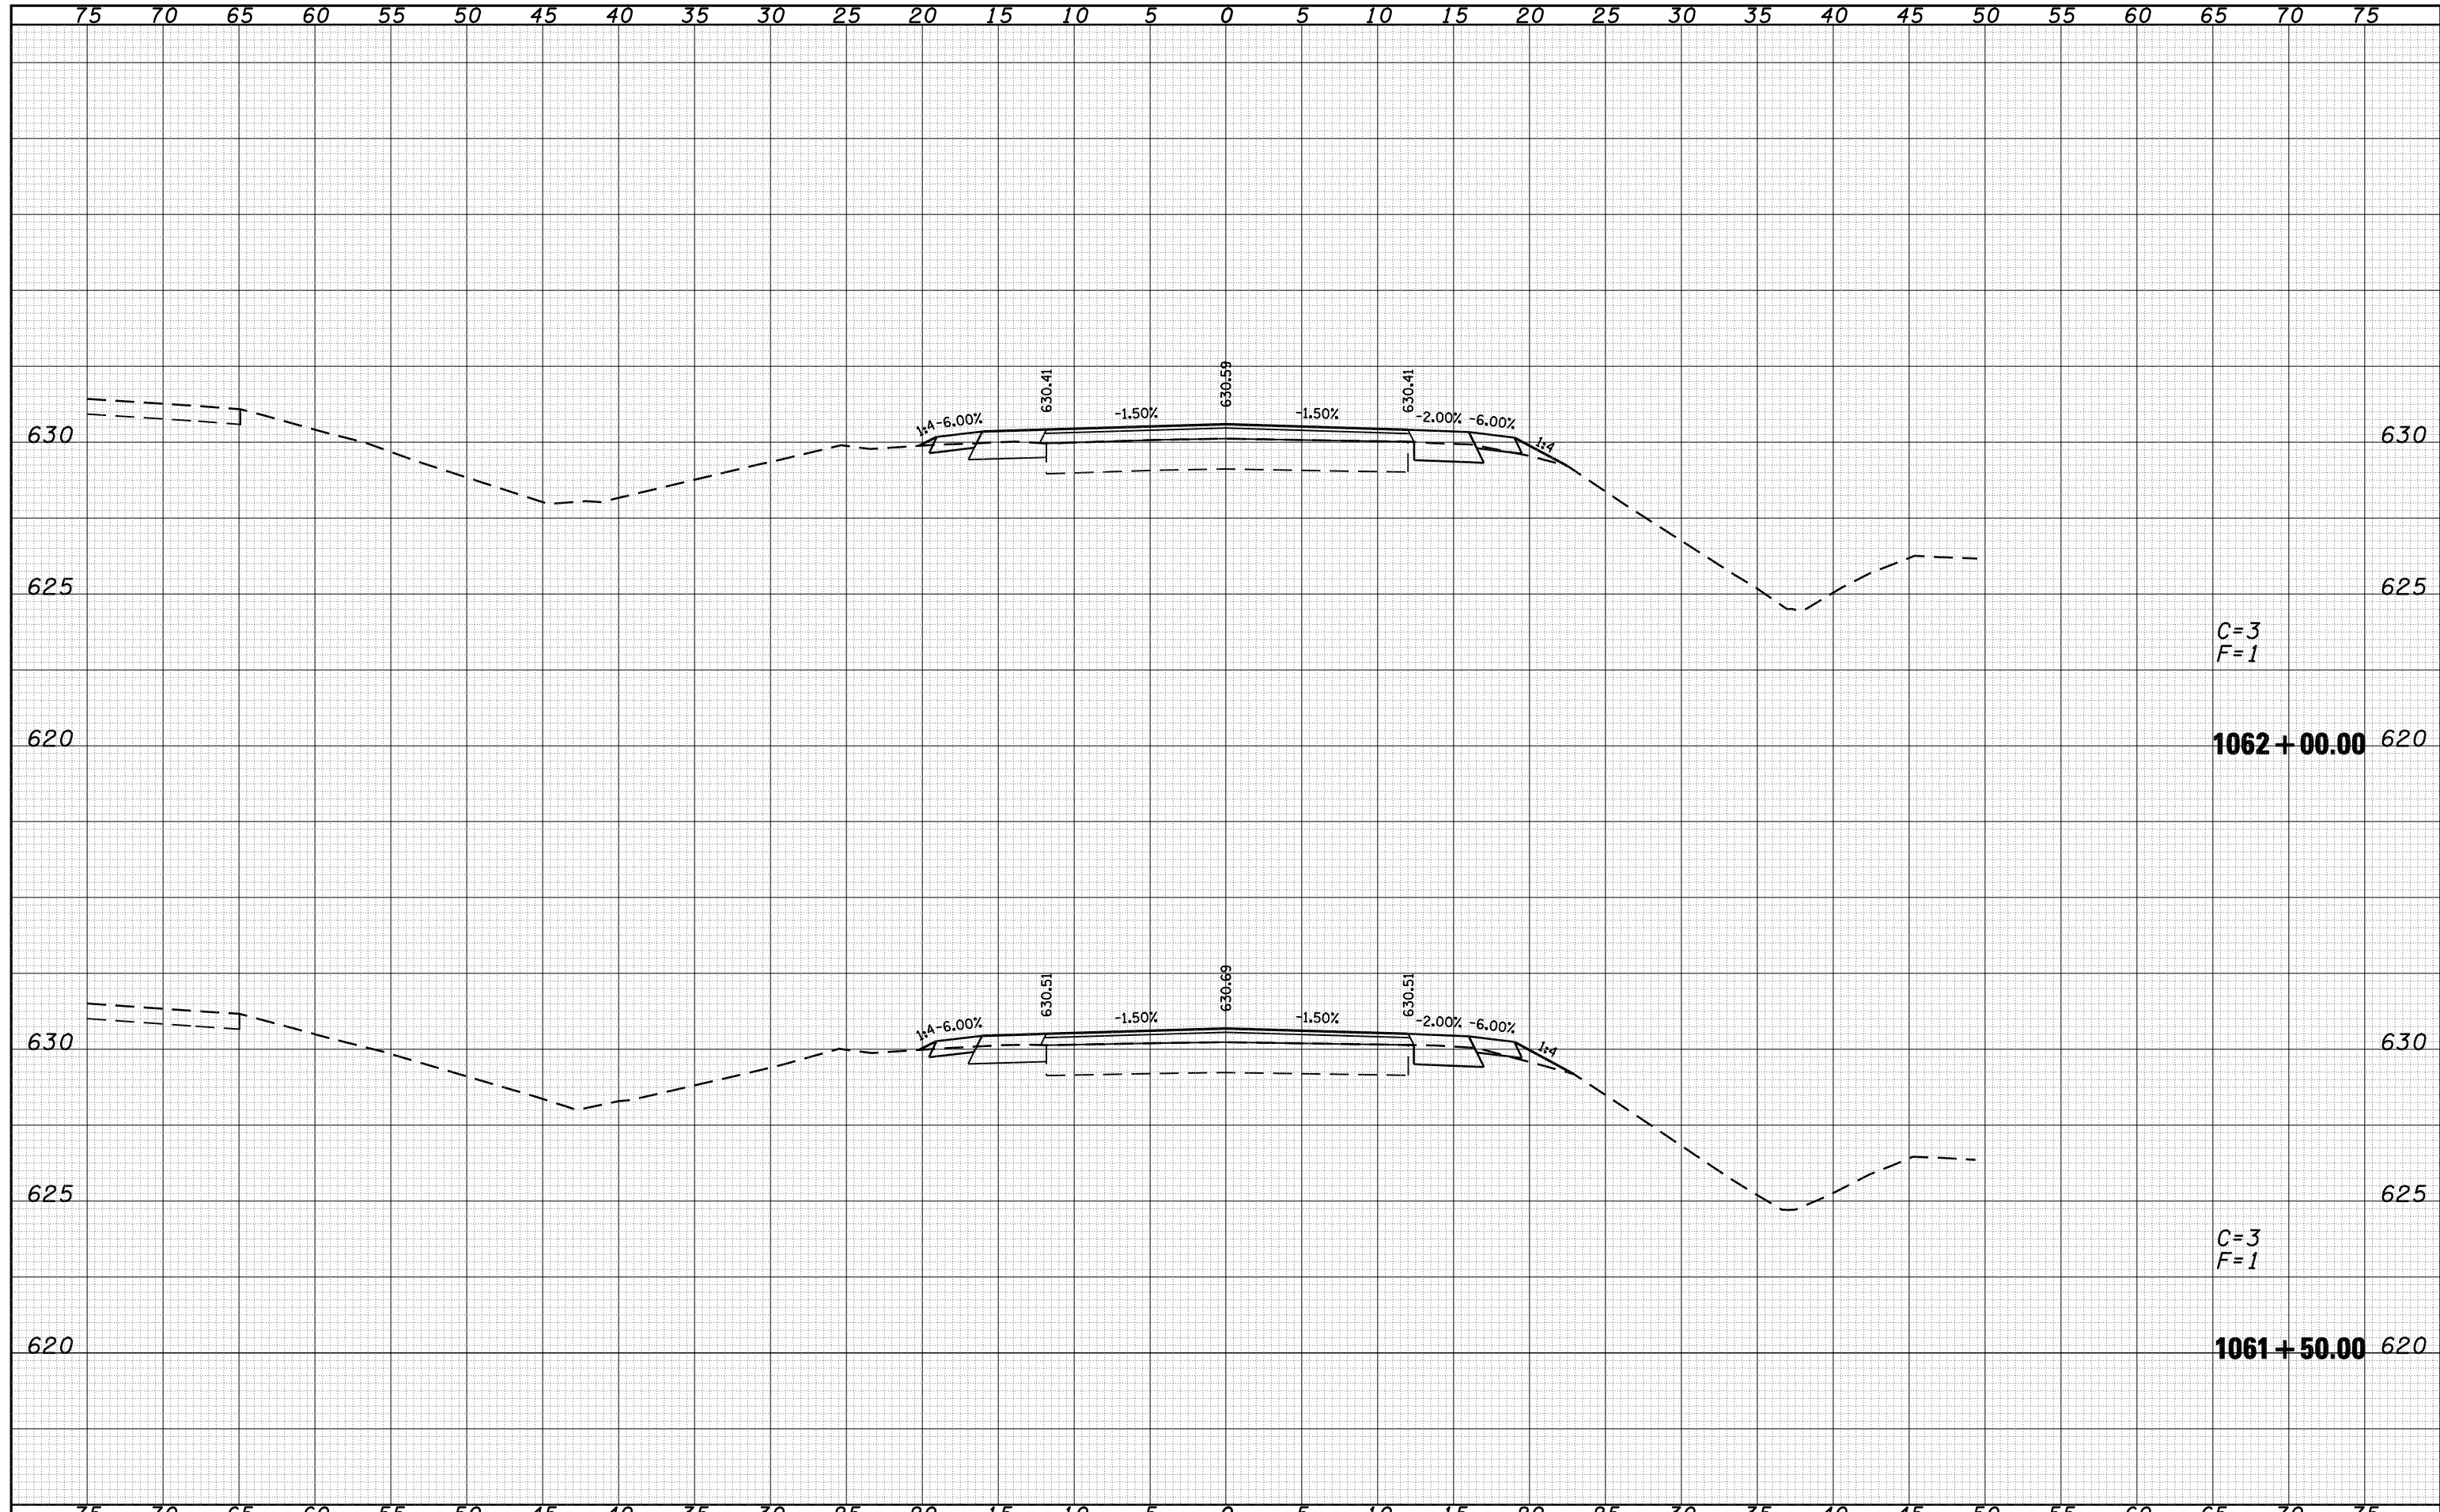

C=3
F=1

1062 + 00.00

C=3
F=1

1061 + 50.00

FILE NAME =	USER NAME = laughlinr1	DESIGNED -	REVISD -	STATE OF ILLINOIS DEPARTMENT OF TRANSPORTATION	FRONTAGE ROAD		F.A. RTE.	SECTION	COUNTY	TOTAL SHEETS	SHEET NO.
c:\pw_work\PWIDOT\LAUGHLINRL\d0110282\FrontageRd_xsecsheets.dgn		DRAWN -	REVISD -		• 68-4B-1 & 1118R	MONTGOMERY	145	127			
PLOT SCALE = 10.0000 ' / IN.		CHECKED -	REVISD -		• FAI 55 & FAS 1769	CONTRACT NO. 72A63					
PLOT DATE = Dec-03-2008 07:38:04AM		DATE -	REVISD -		FED. ROAD DIST. NO.	ILLINOIS FED. AID PROJECT					
				SCALE:	SHEET NO. 5 OF 19 SHEETS	STA. 1061+50.00 TO STA. 1062+00.00					