


DATE	
BY	
SURVEYED	
PLOTTED	
TEMPLATE	
AREAS	
CHECKED	
FINAL SURVEY	
NOTE BOOK	
NO.	

DATE	
BY	
SURVEYED	
PLOTTED	
TEMPLATE	
AREAS	
CHECKED	
ORIGINAL SURVEY	
NOTE BOOK	
NO.	

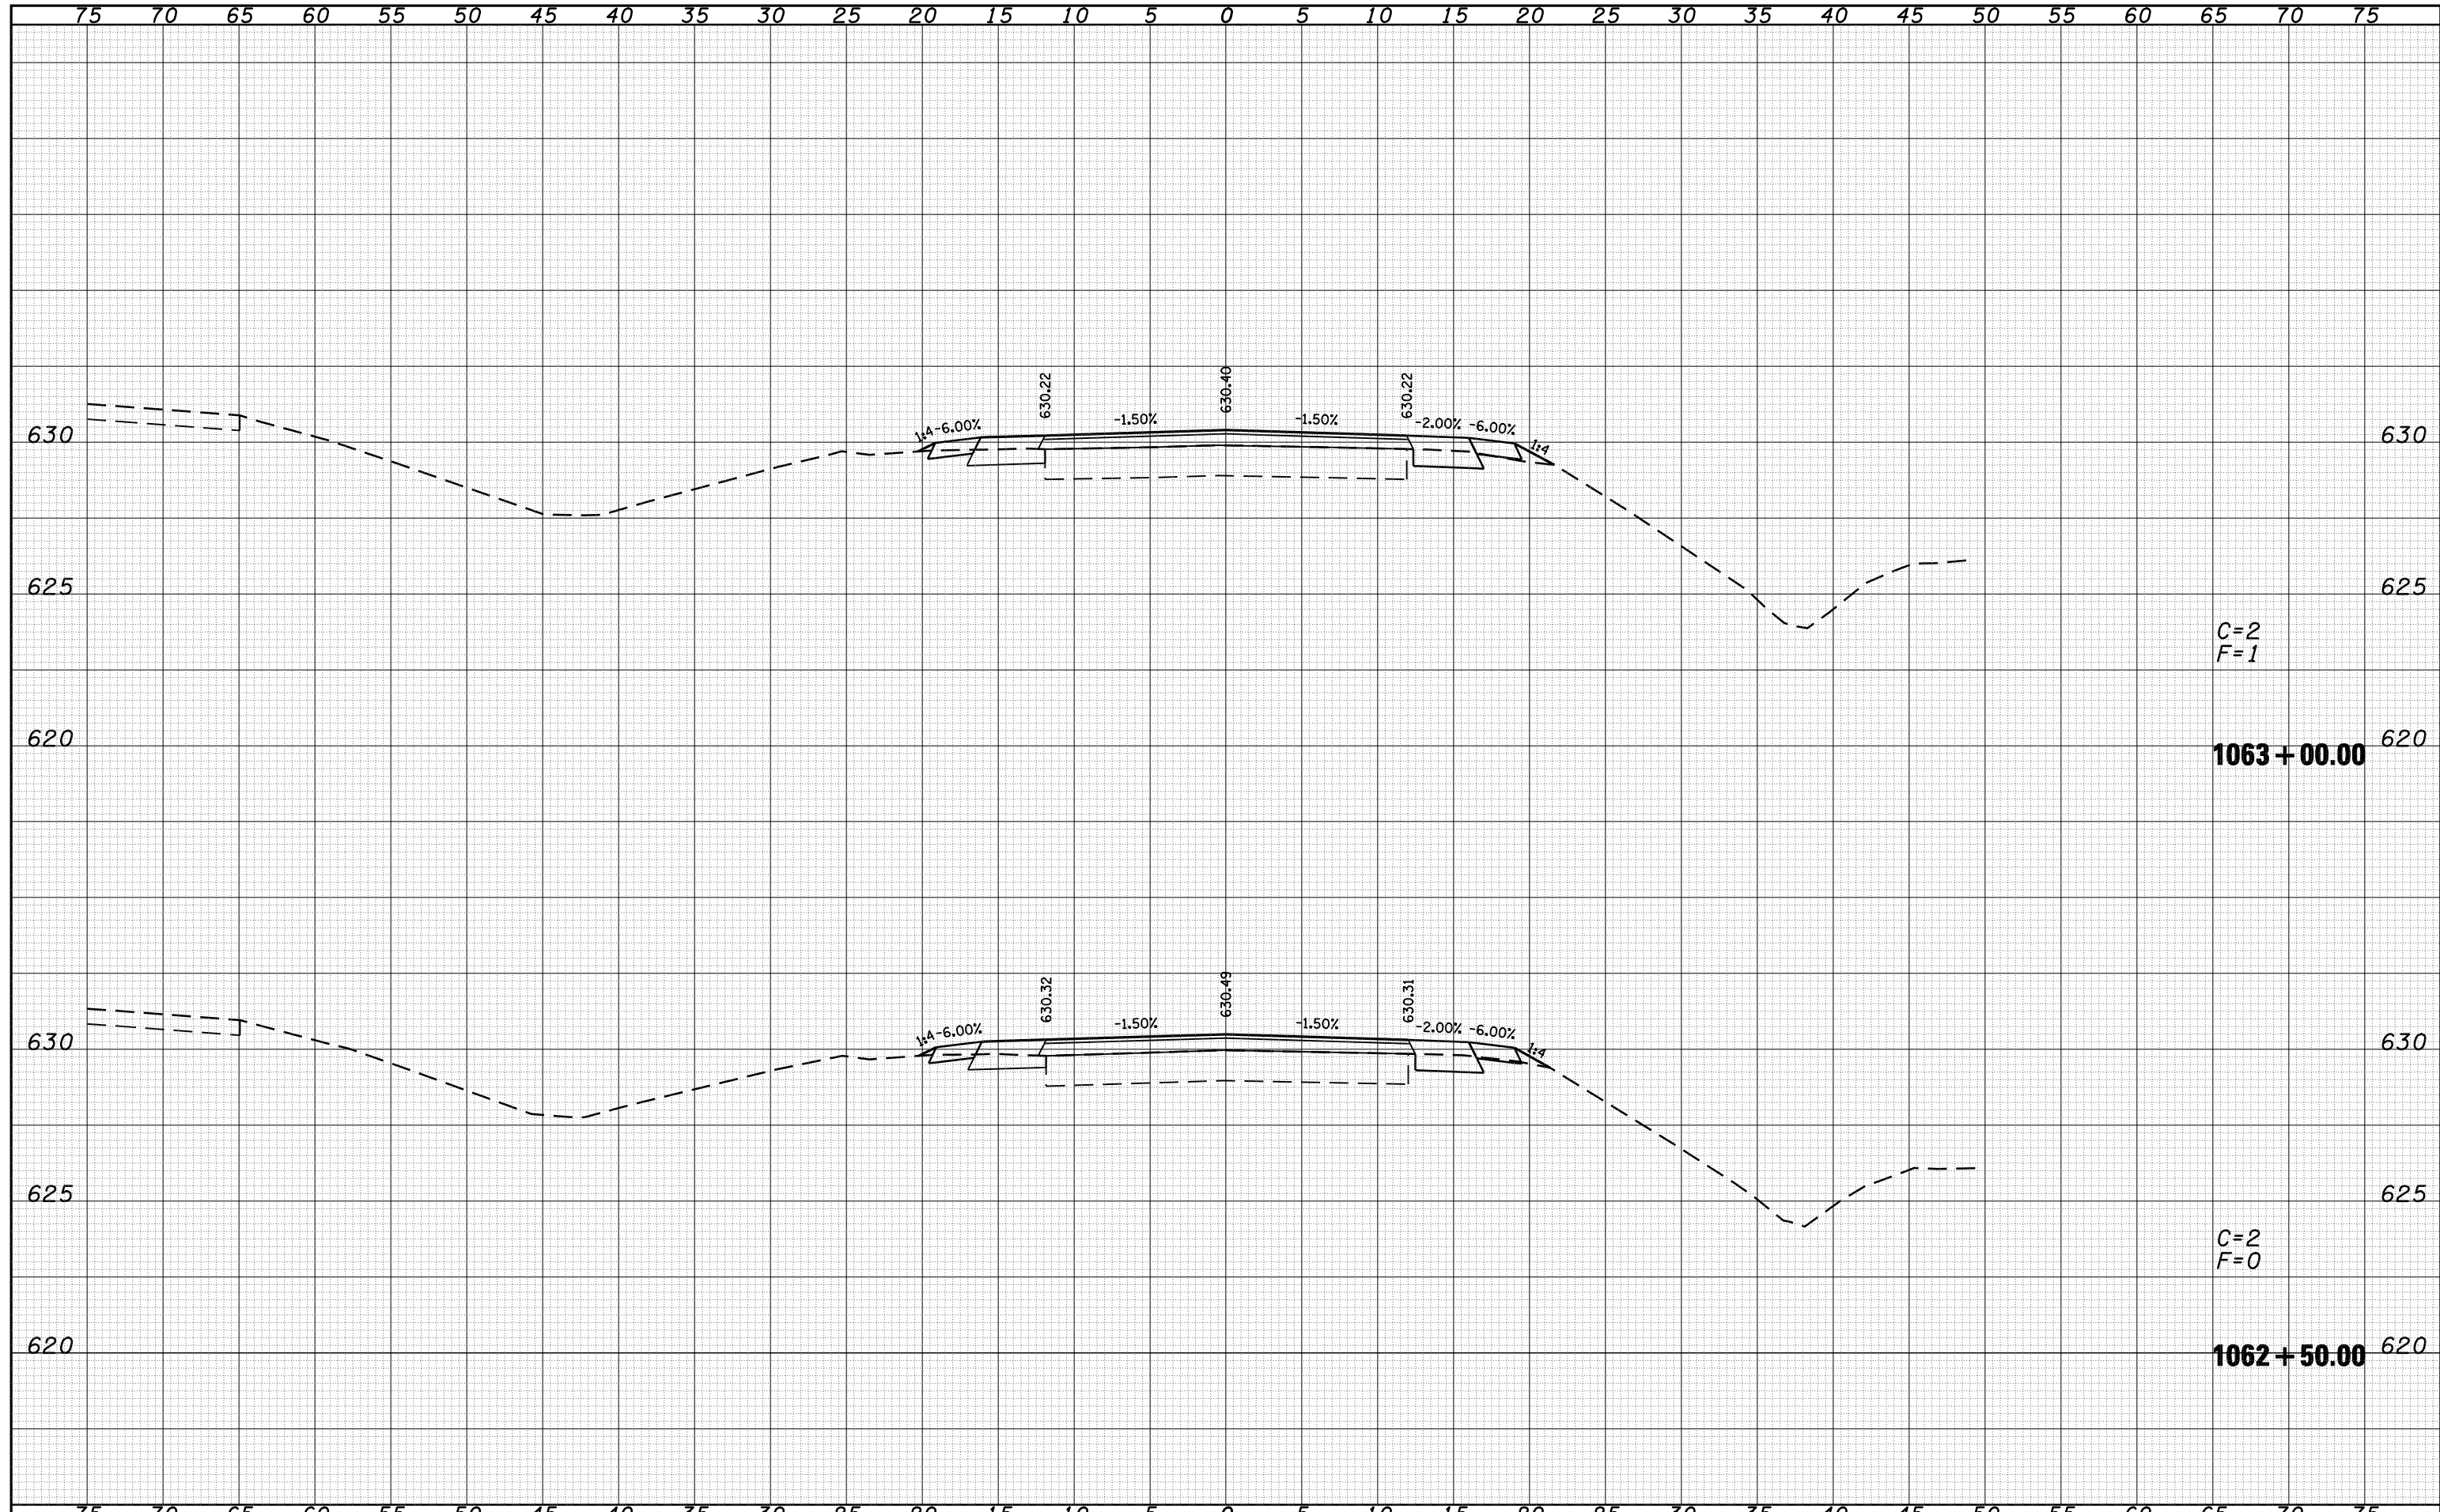

C=2  
F=1

C=2  
F=0

FILE NAME = e:\pw\_work\PWIDOT\LAUGHLIN\ld0110282\FrontageRd\_xsecsheets.dgn

USER NAME = laughlin1  
PLOT SCALE = 10.0000 ' / IN.  
PLOT DATE = Dec-03-2008 07:38:06AM

DESIGNED -  
DRAWN -  
CHECKED -  
DATE -

REVISED -  
REVISED -  
REVISED -  
REVISED -

**STATE OF ILLINOIS  
DEPARTMENT OF TRANSPORTATION**

**FRONTAGE ROAD**

SCALE: SHEET NO. 6 OF 19 SHEETS STA. 1062+50.00 TO STA. 1063+00.00

F.A. RTE.	SECTION	COUNTY	TOTAL SHEETS	SHEET NO.
•	68-4B-1 & 1118R	MONTGOMERY	145	128
•	FAI 55 & FAS 1769			CONTRACT NO. 72A63
FED. ROAD DIST. NO.	ILLINOIS	FED. AID PROJECT		