


75 70 65 60 55 50 45 40 35 30 25 20 15 10 5 0 5 10 15 20 25 30 35 40 45 50 55 60 65 70 75

DATE	BY	SURVEYED	PLOTTED
		NOTE BOOK	TEMPLATE
		AREAS	CHECKED
		AREAS	CHECKED

DATE	BY	SURVEYED	PLOTTED
		NOTE BOOK	TEMPLATE
		AREAS	CHECKED
		AREAS	CHECKED

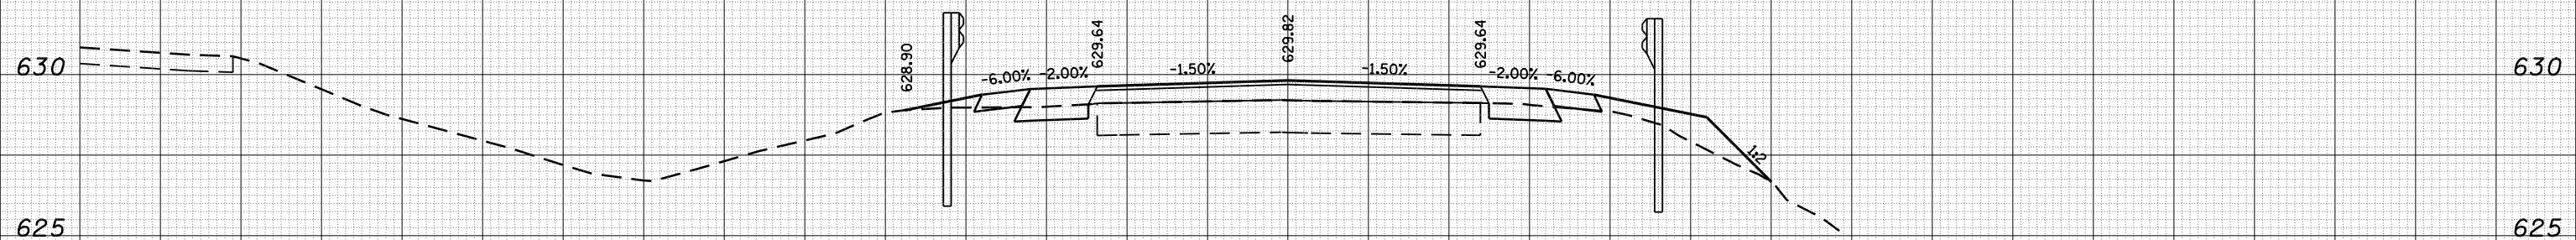

C=4
F=7
1066 + 00.00

75 70 65 60 55 50 45 40 35 30 25 20 15 10 5 0 5 10 15 20 25 30 35 40 45 50 55 60 65 70 75

FILE NAME = c:\pwork\pwidot\LAUGHLINRL\d0110282\FrontageRd_xsecsheets.dgn

USER NAME = laughlinr1
PLOT SCALE = 10.0000 ' / IN.
PLOT DATE = Dec-03-2008 07:38:14AM

DESIGNED -
DRAWN -
CHECKED -
DATE -

REVISED -
REVISED -
REVISED -
REVISED -

**STATE OF ILLINOIS
DEPARTMENT OF TRANSPORTATION**

FRONTAGE ROAD

SCALE: SHEET NO. 10 OF 19 SHEETS STA. 1066+00.00 TO STA. 1066+00.00

F.A. RTE.	SECTION	COUNTY	TOTAL SHEETS	SHEET NO.
•	68-4B-1 & 111BR	MONTGOMERY	145	132
•	FAI 55 & FAS 1769			CONTRACT NO. 72A63
FED. ROAD DIST. NO.	ILLINOIS	FED. AID PROJECT		