


DATE	
BY	
SURVEYED	
PLOTTED	
TEMPLATE	
AREAS	
CHECKED	
FINAL SURVEY	
NOTE BOOK	
NO.	

DATE	
BY	
SURVEYED	
PLOTTED	
TEMPLATE	
AREAS	
CHECKED	
ORIGINAL SURVEY	
NOTE BOOK	
NO.	

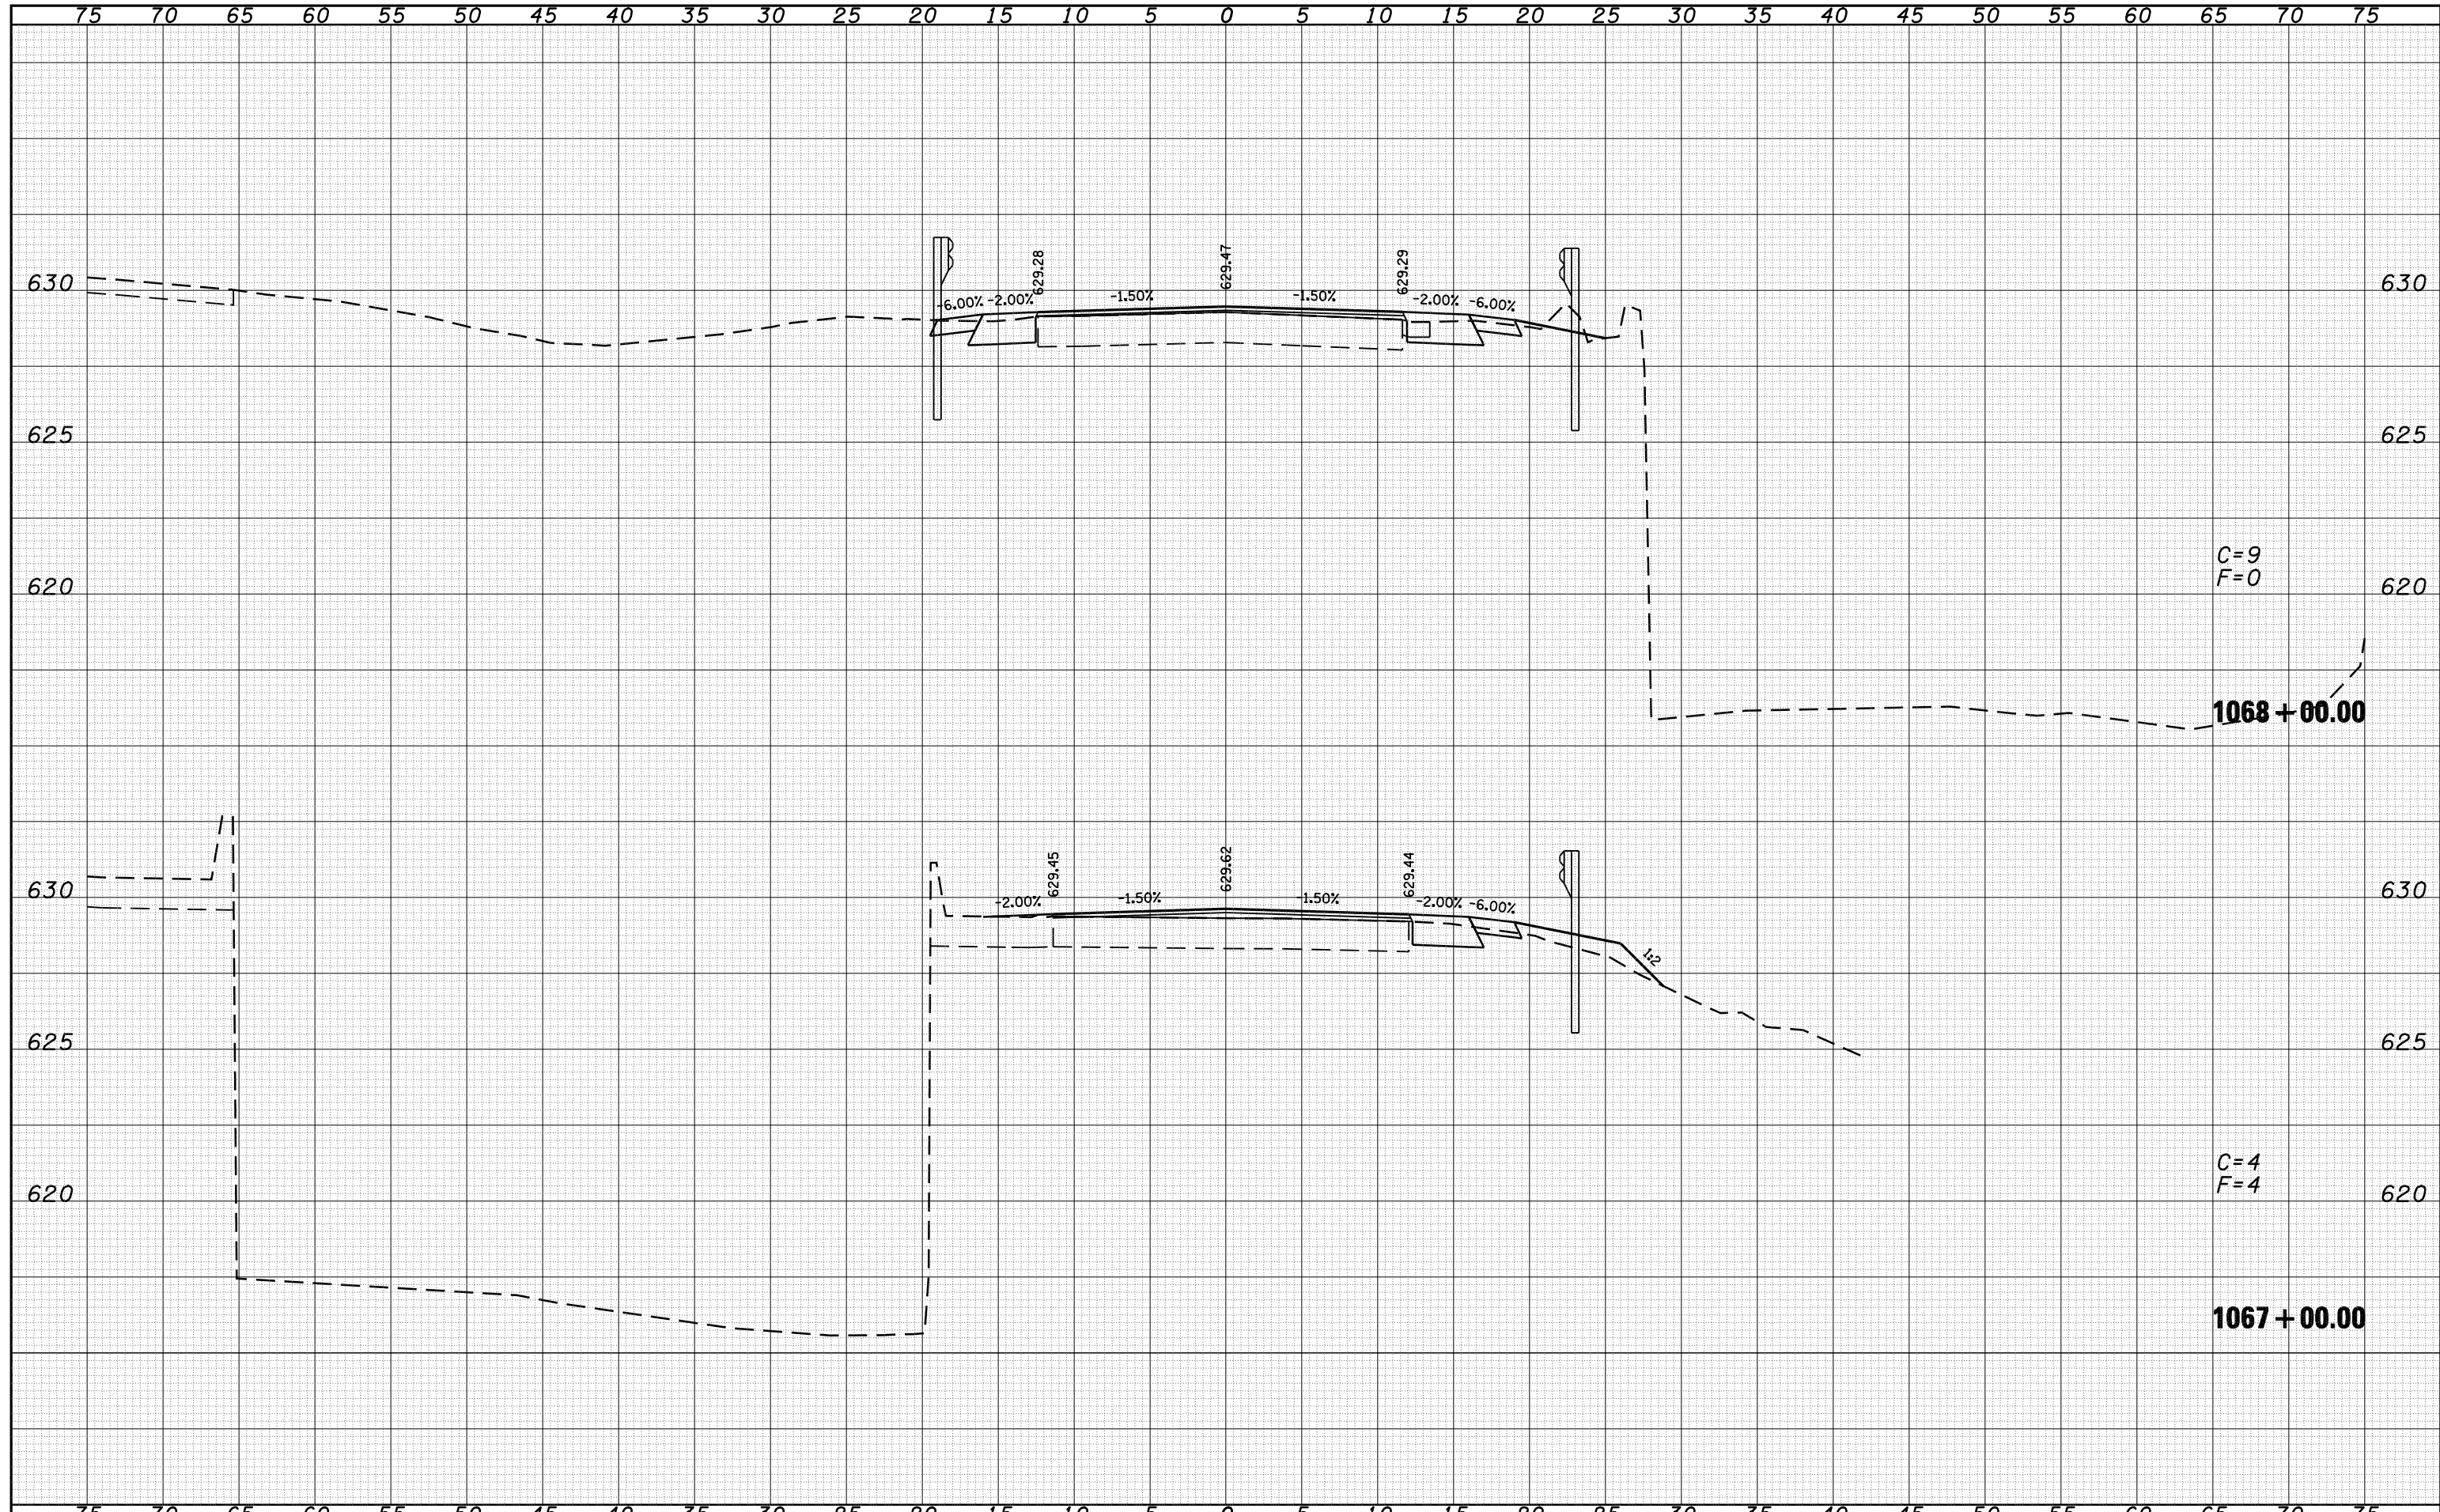

C=9
F=0

C=4
F=4

1068 + 00.00

1067 + 00.00

FILE NAME =	USER NAME = laughlinr1	DESIGNED -	REVISED -	STATE OF ILLINOIS DEPARTMENT OF TRANSPORTATION	FRONTAGE ROAD		F.A. RTE.	SECTION	COUNTY	TOTAL SHEETS	SHEET NO.
c:\pw_work\PWIDOT\LAUGHLINR1\1067+00.00\frontage	rd_xsecsheets.dgn	DRAWN -	REVISED -		• 68-4B-1 & 111BR	MONTGOMERY	145	134			
PLOT SCALE = 10.0000 ' / IN.	CHECKED -	REVISED -	REVISED -		• FAI 55 & FAS 1769	CONTRACT NO. 72A63					
PLOT DATE = Dec-03-2008 07:38:18AM	DATE -	REVISED -	REVISED -		FED. ROAD DIST. NO.	ILLINOIS FED. AID PROJECT					
				SCALE:	SHEET NO. 12 OF 19 SHEETS	STA. 1067+00.00 TO STA. 1068+00.00					