


DATE	
BY	
SURVEYED	
PLOTTED	
TEMPLATE	
AREAS	
CHECKED	
FINAL SURVEY	
NOTE BOOK	
NO.	

DATE	
BY	
SURVEYED	
PLOTTED	
TEMPLATE	
AREAS	
CHECKED	
ORIGINAL SURVEY	
NOTE BOOK	
NO.	

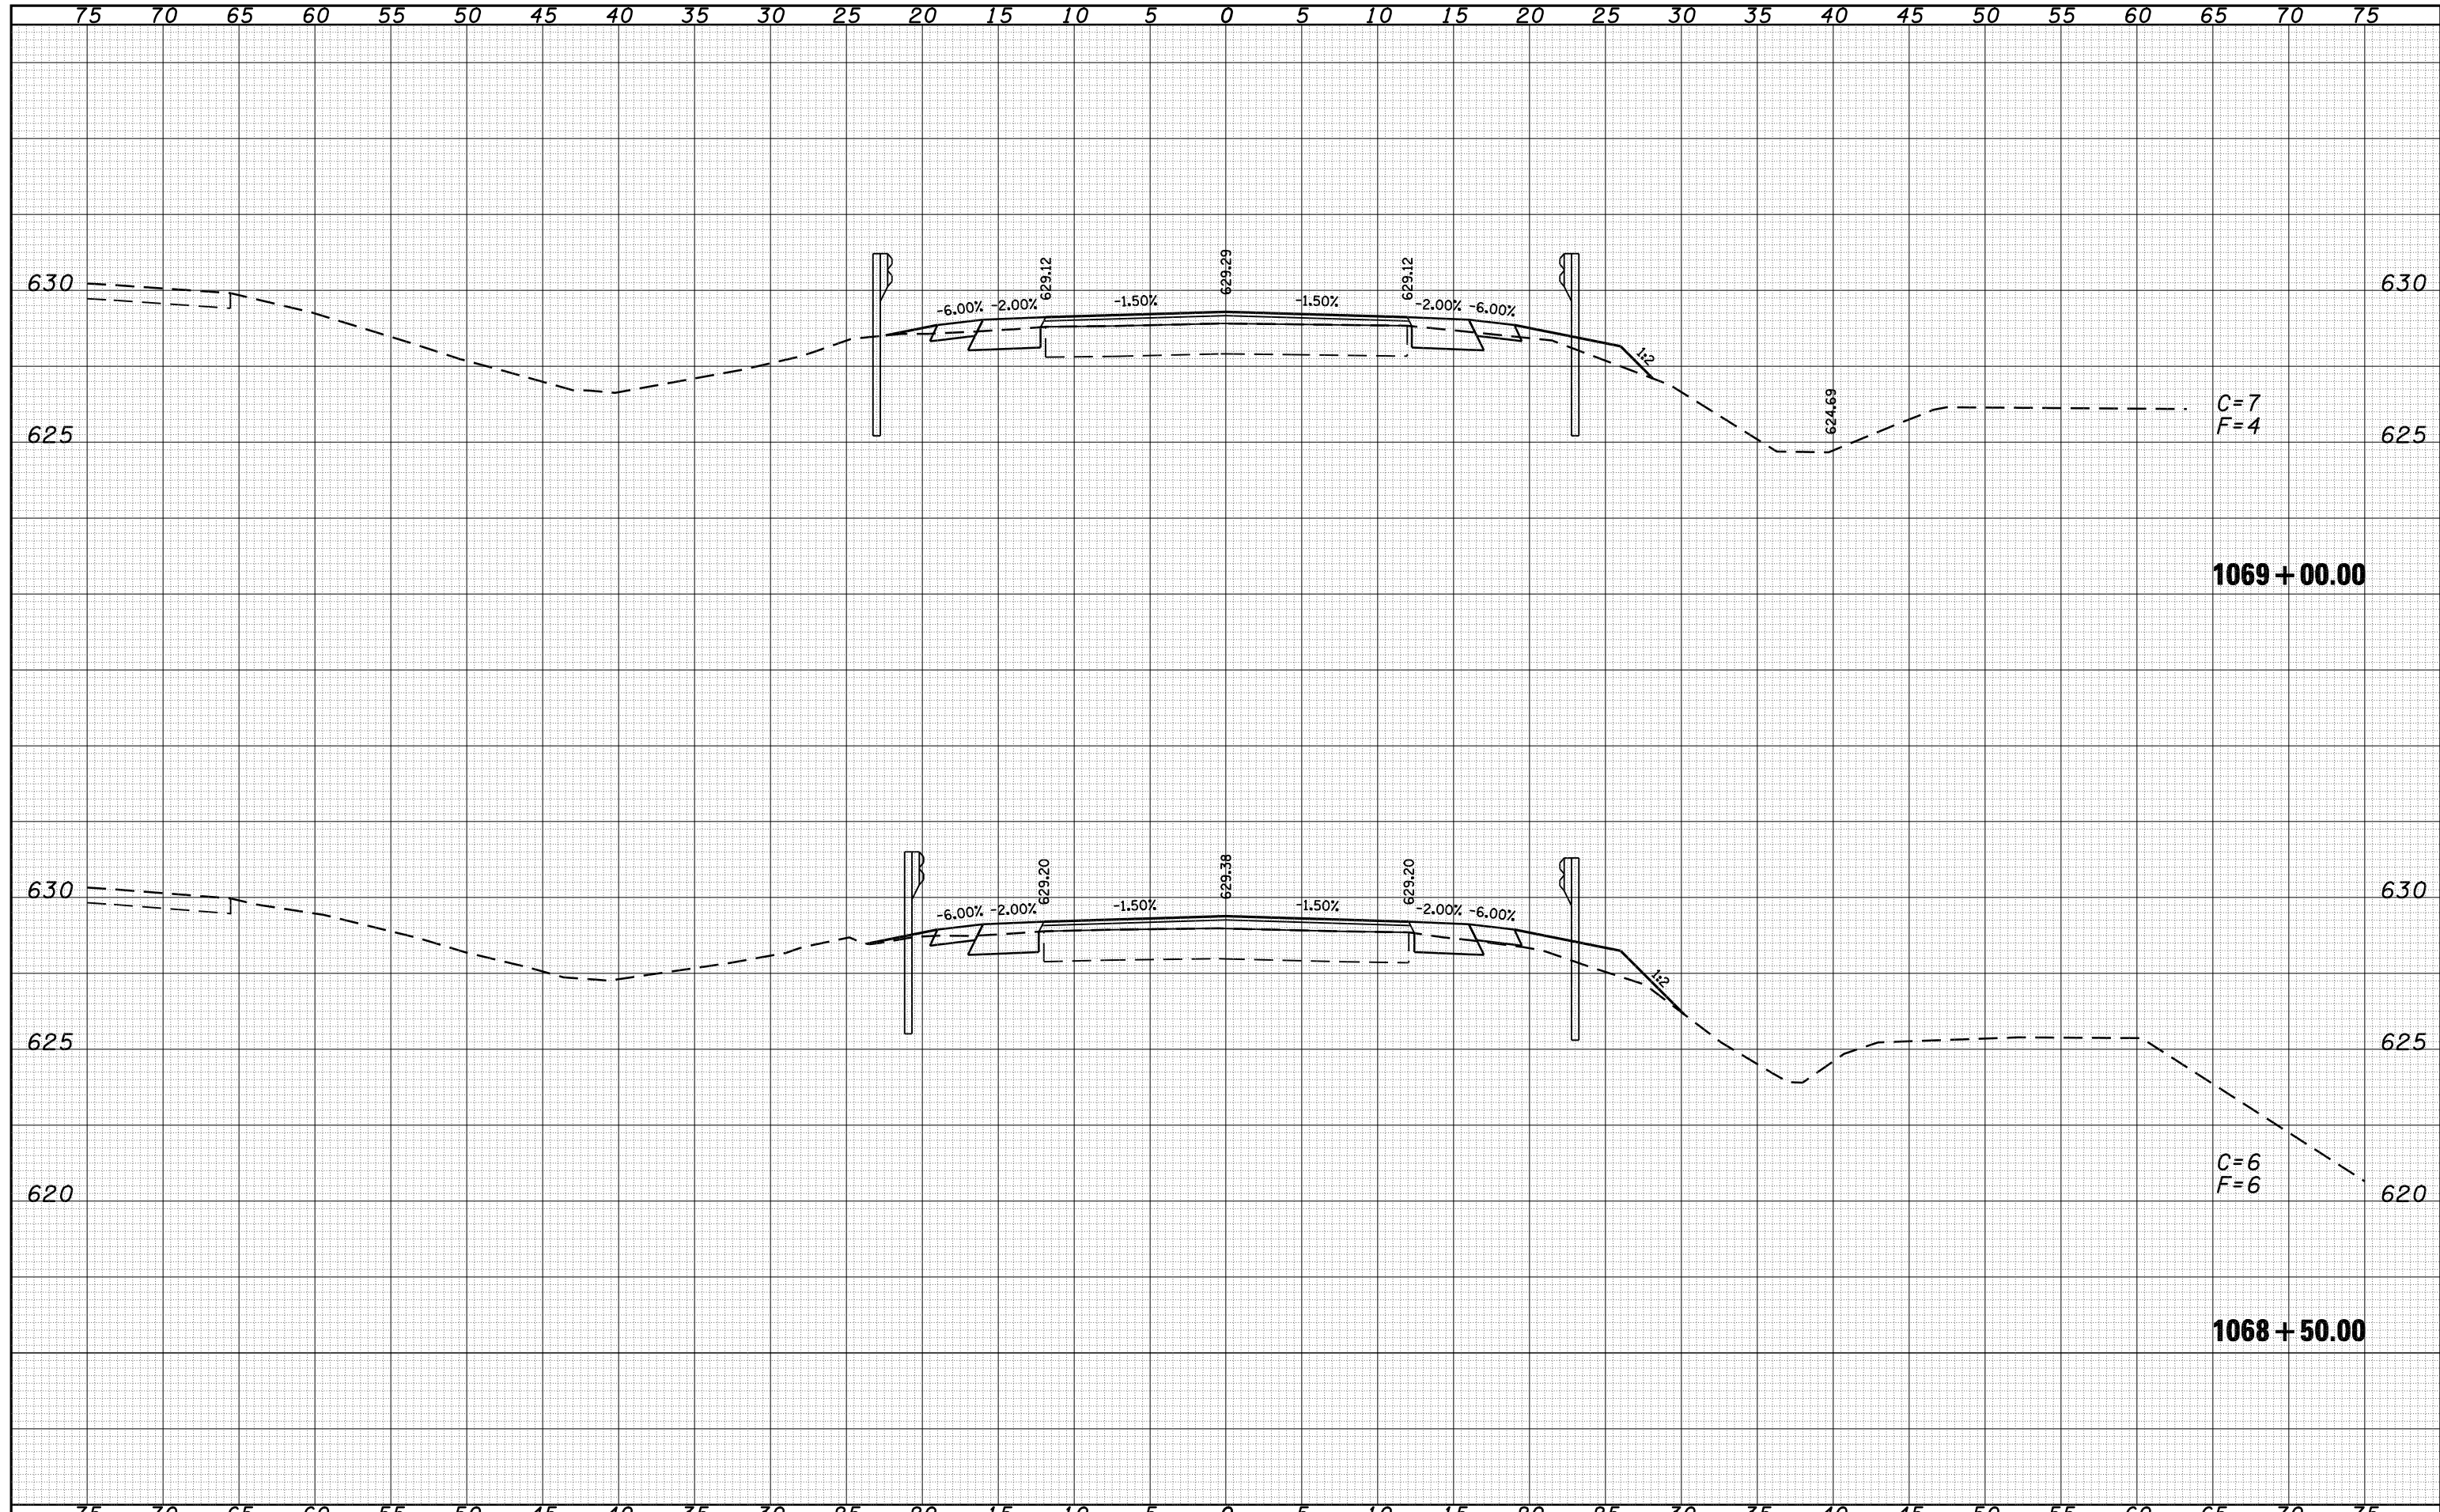

FILE NAME =	USER NAME = laughlinr1	DESIGNED -	REVISED -	<b>STATE OF ILLINOIS DEPARTMENT OF TRANSPORTATION</b>	<b>FRONTAGE ROAD</b>			F.A. RTE.	SECTION	COUNTY	TOTAL SHEETS	SHEET NO.
e:\pw_work\PWIDOT\LAUGHLINRL\d0110282\FrontageRd_xsecsheets.dgn		DRAWN -	REVISED -		•	68-4B-1 & 111BR	MONTGOMERY	145	135			
PLOT SCALE = 10.0000 ' / IN.		CHECKED -	REVISED -		•	FAI 55 & FAS 1769			CONTRACT NO. 72A63			
PLOT DATE = Dec-03-2008 07:38:20AM		DATE -	REVISED -		FED. ROAD DIST. NO.	ILLINOIS	FED. AID PROJECT					
				SCALE:	SHEET NO. 13 OF 19 SHEETS	STA. 1068+50.00 TO STA. 1069+00.00						