


DATE	
BY	
SURVEYED	
PLOTTED	
TEMPLATE	
AREAS	
CHECKED	
FINAL SURVEY	
NOTE BOOK	
NO.	

DATE	
BY	
SURVEYED	
PLOTTED	
TEMPLATE	
AREAS	
CHECKED	
ORIGINAL SURVEY	
NOTE BOOK	
NO.	

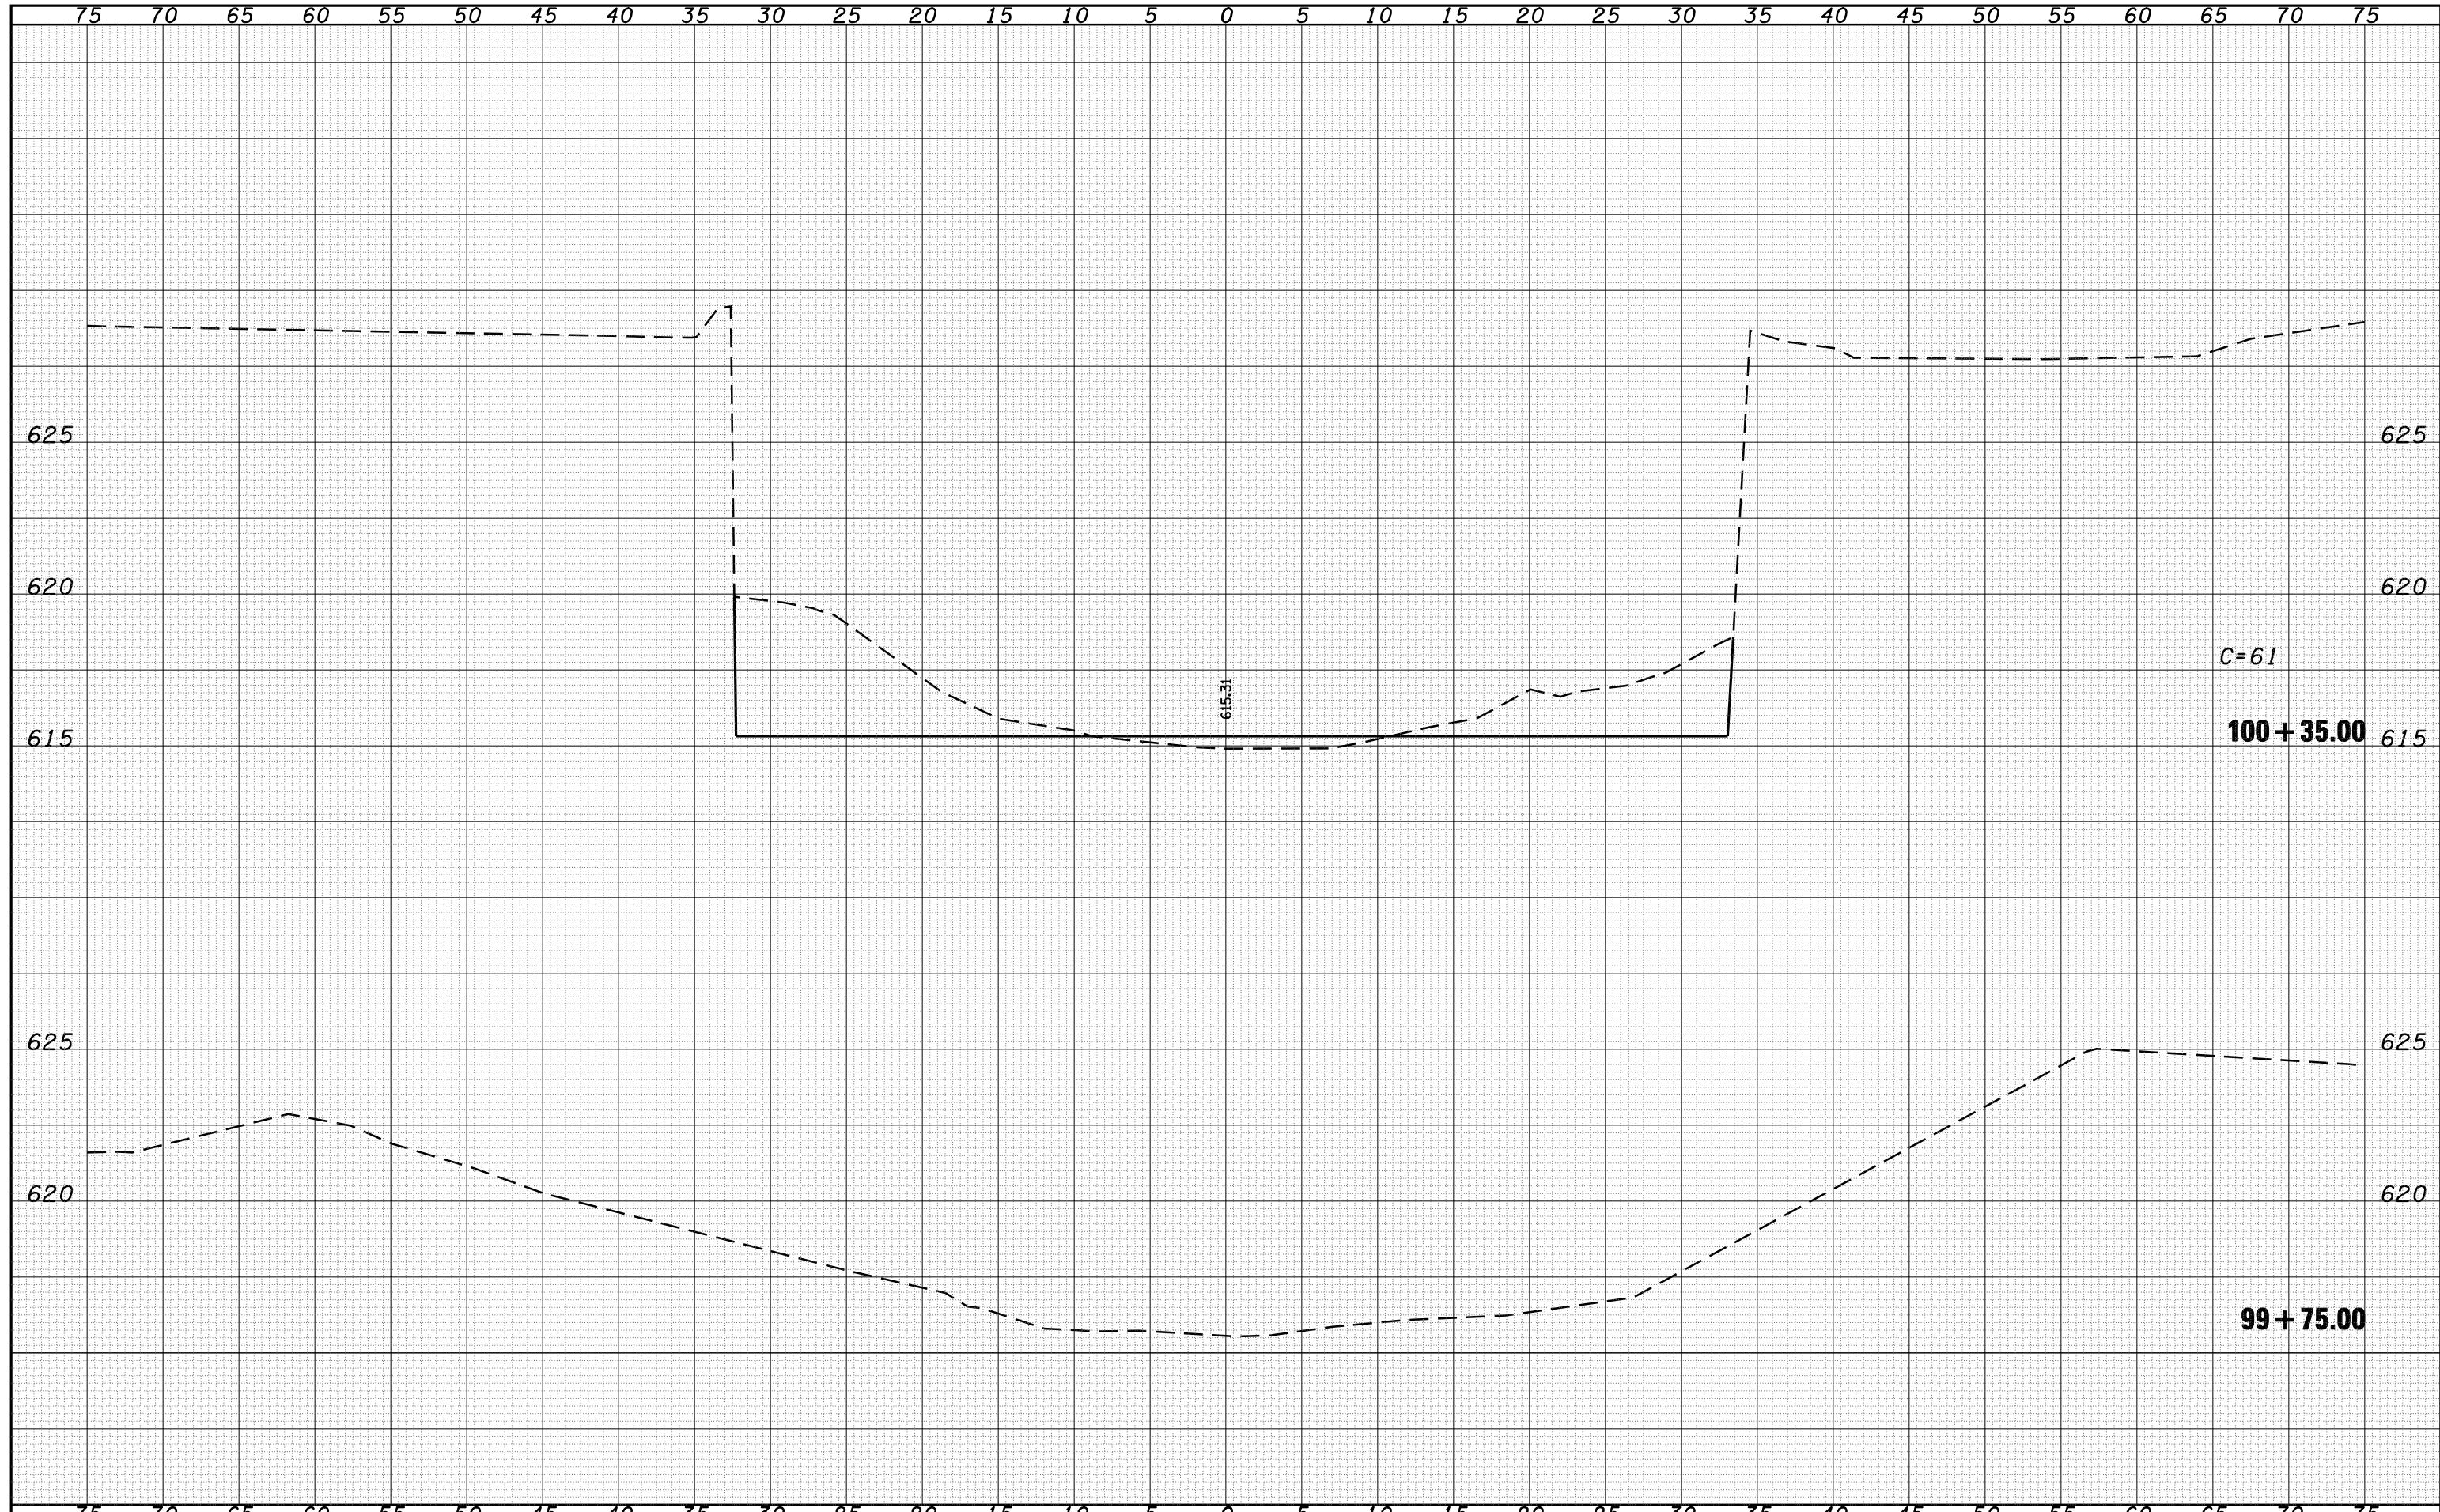

FILE NAME =	USER NAME = laughlinr1	DESIGNED -	REVISED -	<b>STATE OF ILLINOIS DEPARTMENT OF TRANSPORTATION</b>	<b>CHANNEL CROSS-SECTIONS</b>			F.A. RTE.	SECTION	COUNTY	TOTAL SHEETS	SHEET NO.
ca:\pw\work\PWIDOT\LAUGHLINRL\d0110282\channel...	secsheets.dgn	DRAWN -	REVISED -		•	68-4B-1 & 111B-2	MONTGOMERY	145	142			
	PLOT SCALE = 10.0000 ' / IN.	CHECKED -	REVISED -		•	FAI 55 & FAS 1769	CONTRACT NO. 72A63					
	PLOT DATE = Dec-03-2008 07:38:33AM	DATE -	REVISED -		FED. ROAD DIST. NO.	ILLINOIS	FED. AID PROJECT					
				SCALE:	SHEET NO. 1 OF 4 SHEETS	STA. 99+75.00	TO STA. 100+35.00					