



75 70 65 60 55 50 45 40 35 30 25 20 15 10 5 0 5 10 15 20 25 30 35 40 45 50 55 60 65 70 75

DATE	BY	SURVEYED	PLOTTED	AREAS CHECKED
FINAL SURVEY NO.	NOTE BOOK NO.	TEMPLATE AREAS	CHECKED	

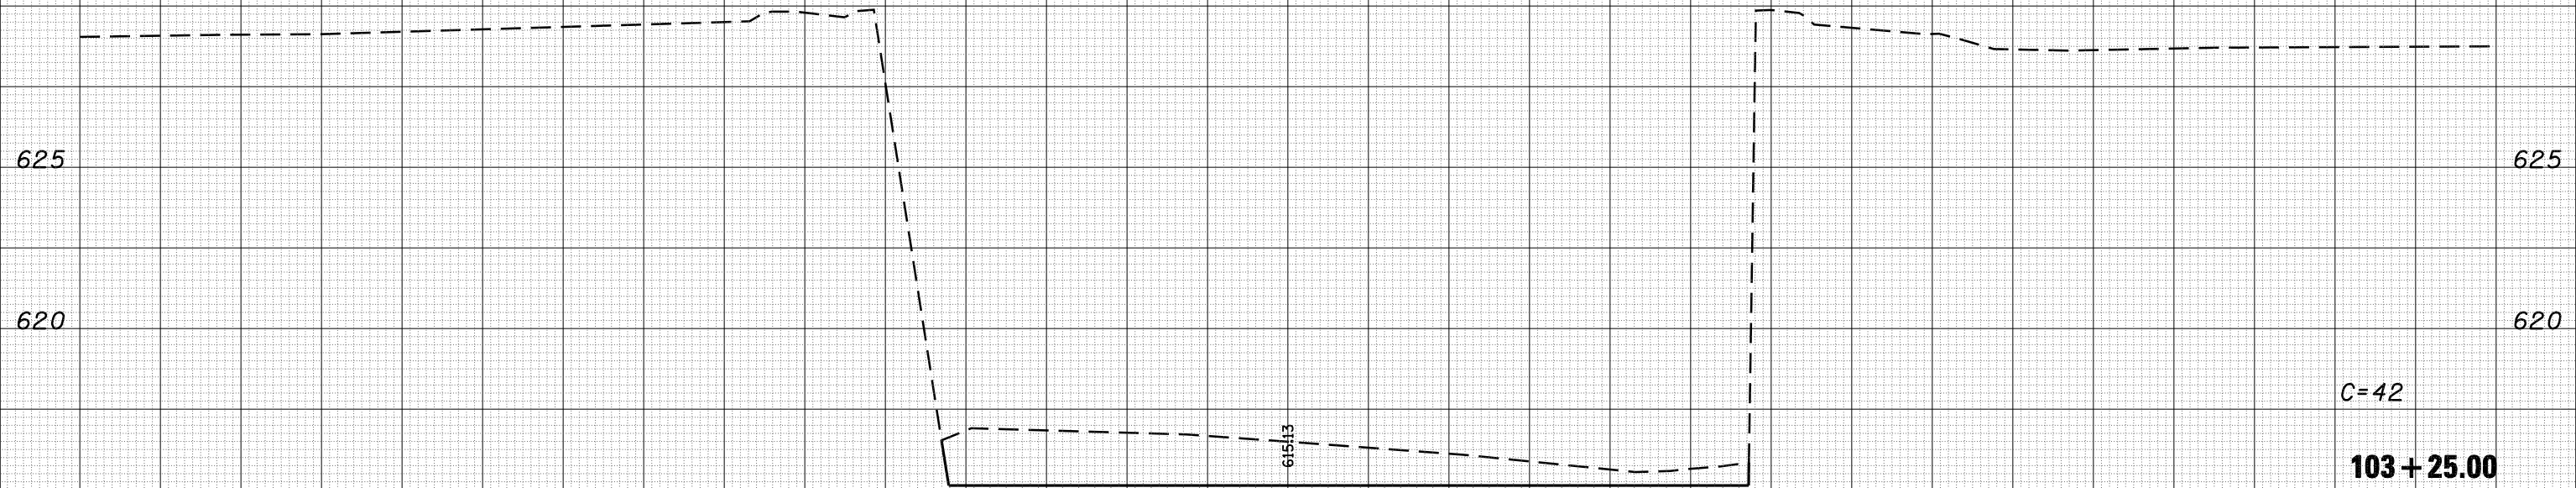

DATE	BY	SURVEYED	PLOTTED	AREAS CHECKED
ORIGINAL SURVEY NO.	NOTE BOOK NO.	TEMPLATE AREAS	CHECKED	

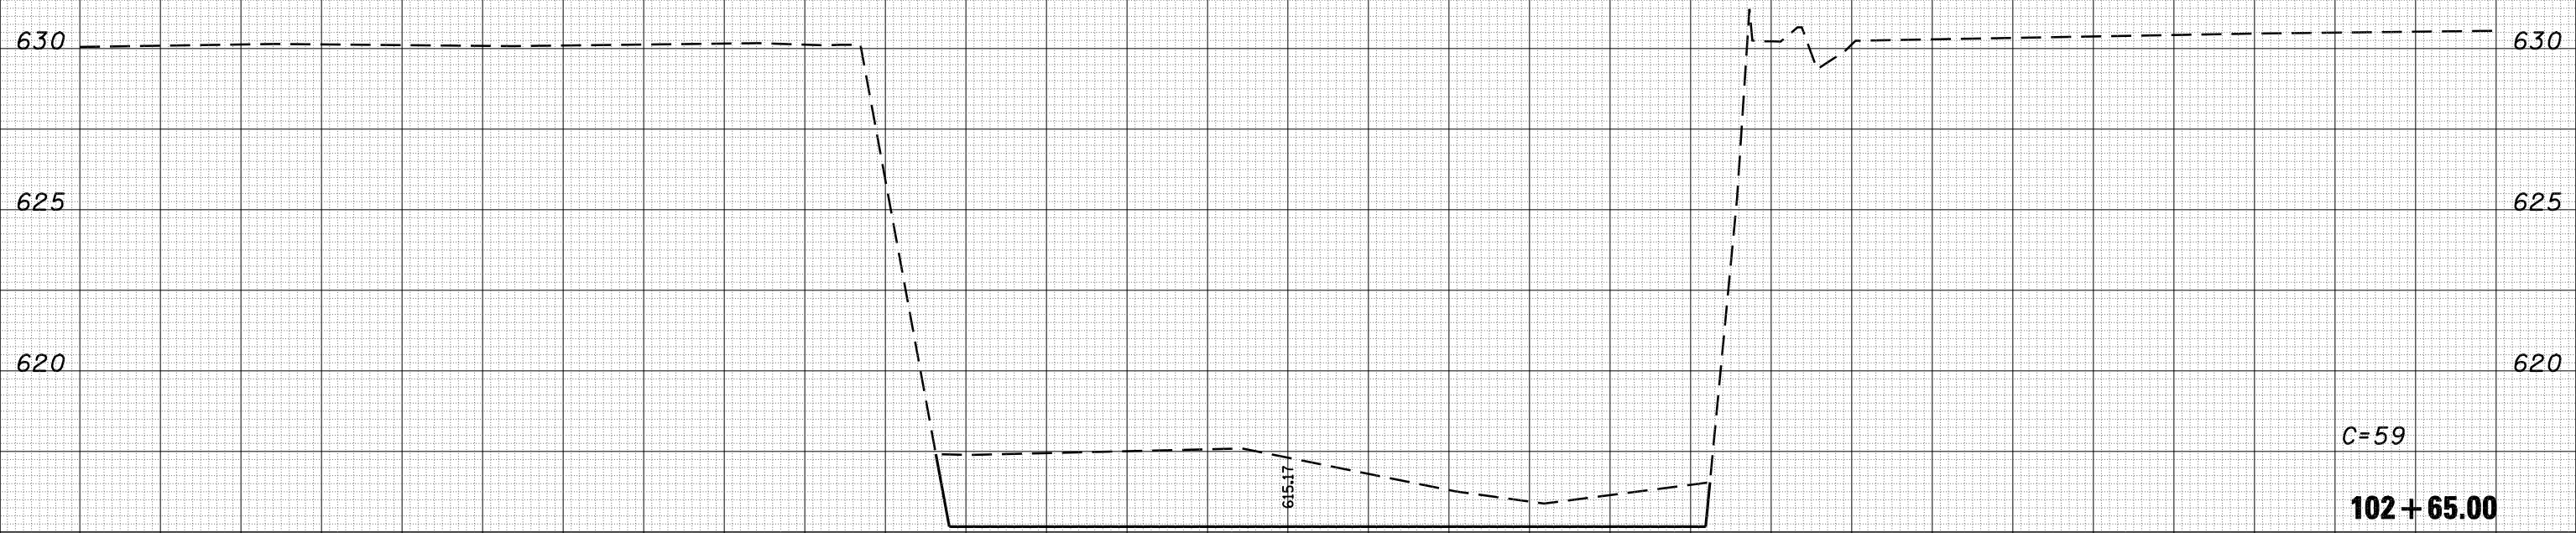

75 70 65 60 55 50 45 40 35 30 25 20 15 10 5 0 5 10 15 20 25 30 35 40 45 50 55 60 65 70 75

FILE NAME = c:\pwork\PWIDOT\LAUGHLINRL\d0110282\channel...

USER NAME = laughlinr1
 PLOT SCALE = 10.0000 ' / IN.
 PLOT DATE = Dec-03-2008 07:38:37AM

DESIGNED -
 DRAWN -
 CHECKED -
 DATE -

REVISED -
 REVISED -
 REVISED -
 REVISED -

**STATE OF ILLINOIS
 DEPARTMENT OF TRANSPORTATION**

CHANNEL CROSS-SECTIONS

SCALE: SHEET NO. 3 OF 4 SHEETS STA. 102+65.00 TO STA. 103+25.00

F.A. RTE.	SECTION	COUNTY	TOTAL SHEETS	SHEET NO.
•	68-4B-1 & 111B-2	MONTGOMERY	145	144
•	FAI 55 & FAS 1769			CONTRACT NO. 72A63
FED. ROAD DIST. NO.	ILLINOIS	FED. AID PROJECT		