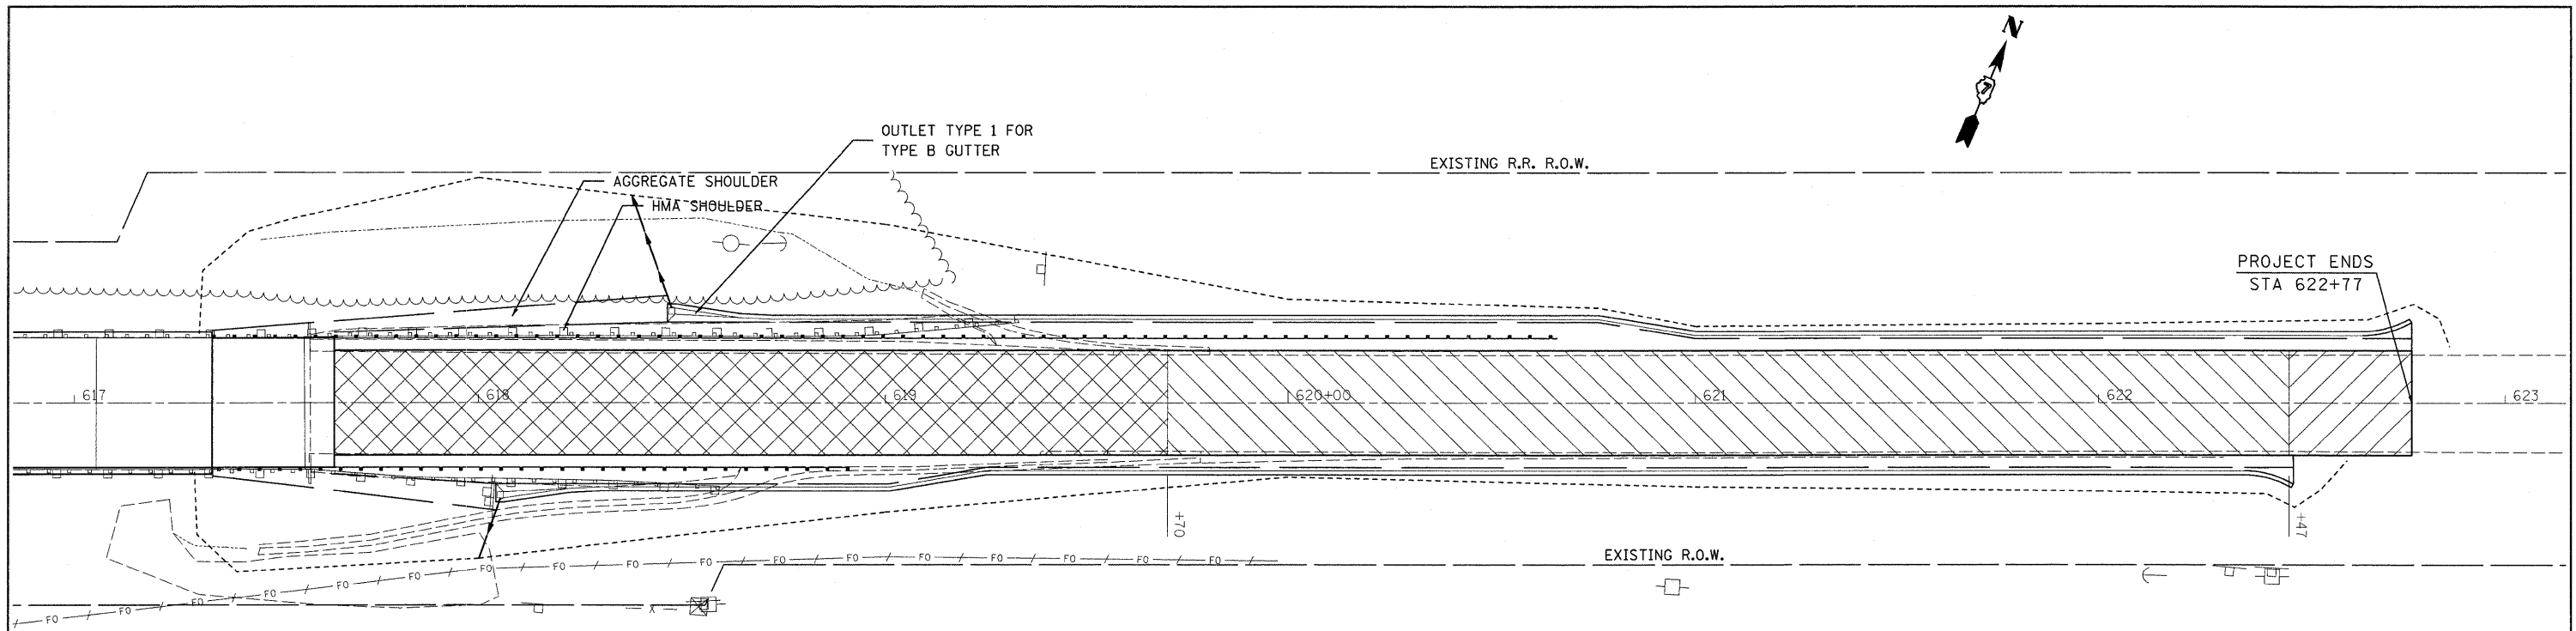

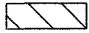
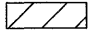


DATE: _____
 BY: _____
 SURVEYED: _____
 PLOTTED: _____
 ALIGNED: _____
 CHECKED: _____
 NOTE BOOK NO.: _____
 CADD FILE NAME: _____

DATE: _____
 BY: _____
 DESIGNED: _____
 DRAWN: _____
 CHECKED: _____
 NOTE BOOK NO.: _____
 STRUCTURE NOTATION: _____



-  BREAK EXISTING PAVEMENT (NO PAY)
-  HMA SURF. REM. 1/2"
-  HMA SURF. REM. - BUTT JT.

PIPE DRAINS

LOCATION	PIPE DRAINS 12"	END SECTIONS 12"	CONCRETE THRUST BLOCKS
RT STA 618+03	17 FOOT	1 EACH	1 EACH
LT STA 618+44	26 FOOT	1 EACH	1 EACH
TOTALS	43 FOOT	2 EACH	2 EACH

