


STATE OF ILLINOIS  
DEPARTMENT OF TRANSPORTATION

ROUTE NO. FAS 1536	SECTION 125BR	COUNTY Macon	TOTAL SHEETS 45	SHEET NO. 18	SHEET NO. 6 29 SHEETS
FED. ROAD DIST. NO. 7		ILLINOIS		FED. AID PROJECT	

Contract #74145

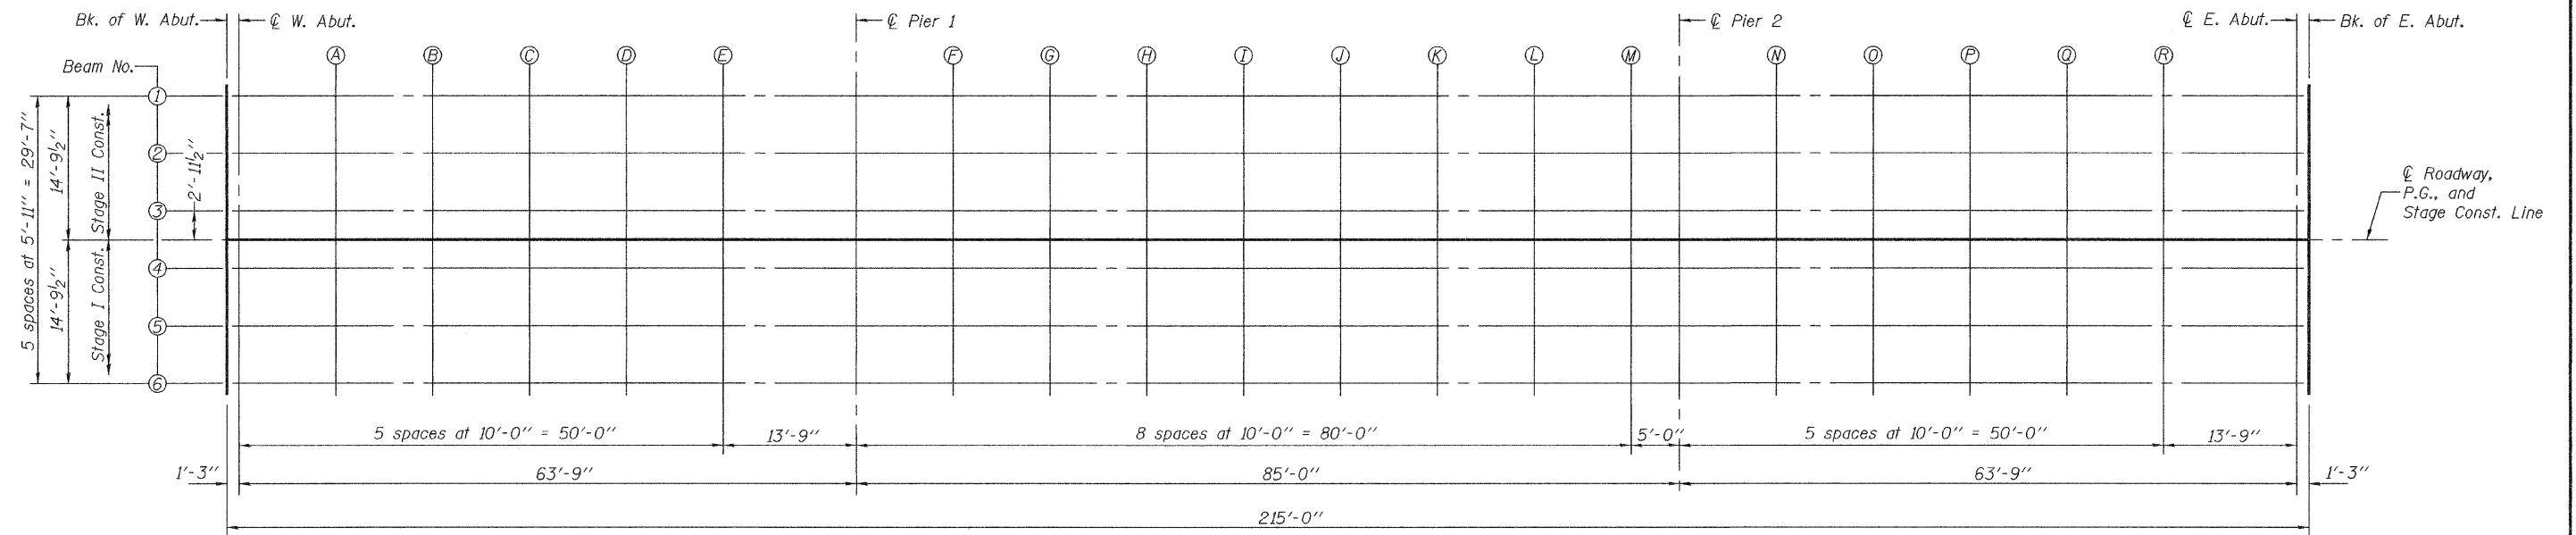

PLAN

DESIGNED	Roy Ahanchi
CHECKED	Nick Barnett
DRAWN	DECKY M. LEACH
CHECKED	GRA & NRB

November 14, 2008  
 EXAMINED *Thomas J. Domagalicki*  
 ENGINEER OF PROFESSIONAL DESIGN  
 PASSED *Ralph E. Anderson*  
 ENGINEER OF BRIDGES AND STRUCTURES

TOP OF SLAB ELEVATIONS  
 F.A.S. ROUTE 1536 - SEC. 125BR  
 MACON COUNTY  
 STATION 616+26.50  
 STRUCTURE NO. 058-0132