


DATE	
BY	
DESIGNED	
DRAWN	
CHECKED	
REVISIONS	
NO.	
AREAS CHECKED	
NOTE BOOK	
NO.	
FINAL SURVEY	
REVISIONS	
PLOTTED	
TEMPLATE	
AREAS	
CHECKED	

DATE	
BY	
DESIGNED	
DRAWN	
CHECKED	
REVISIONS	
NO.	
AREAS CHECKED	
NOTE BOOK	
NO.	
ORIGINAL SURVEY	
REVISIONS	
PLOTTED	
TEMPLATE	
AREAS	
CHECKED	

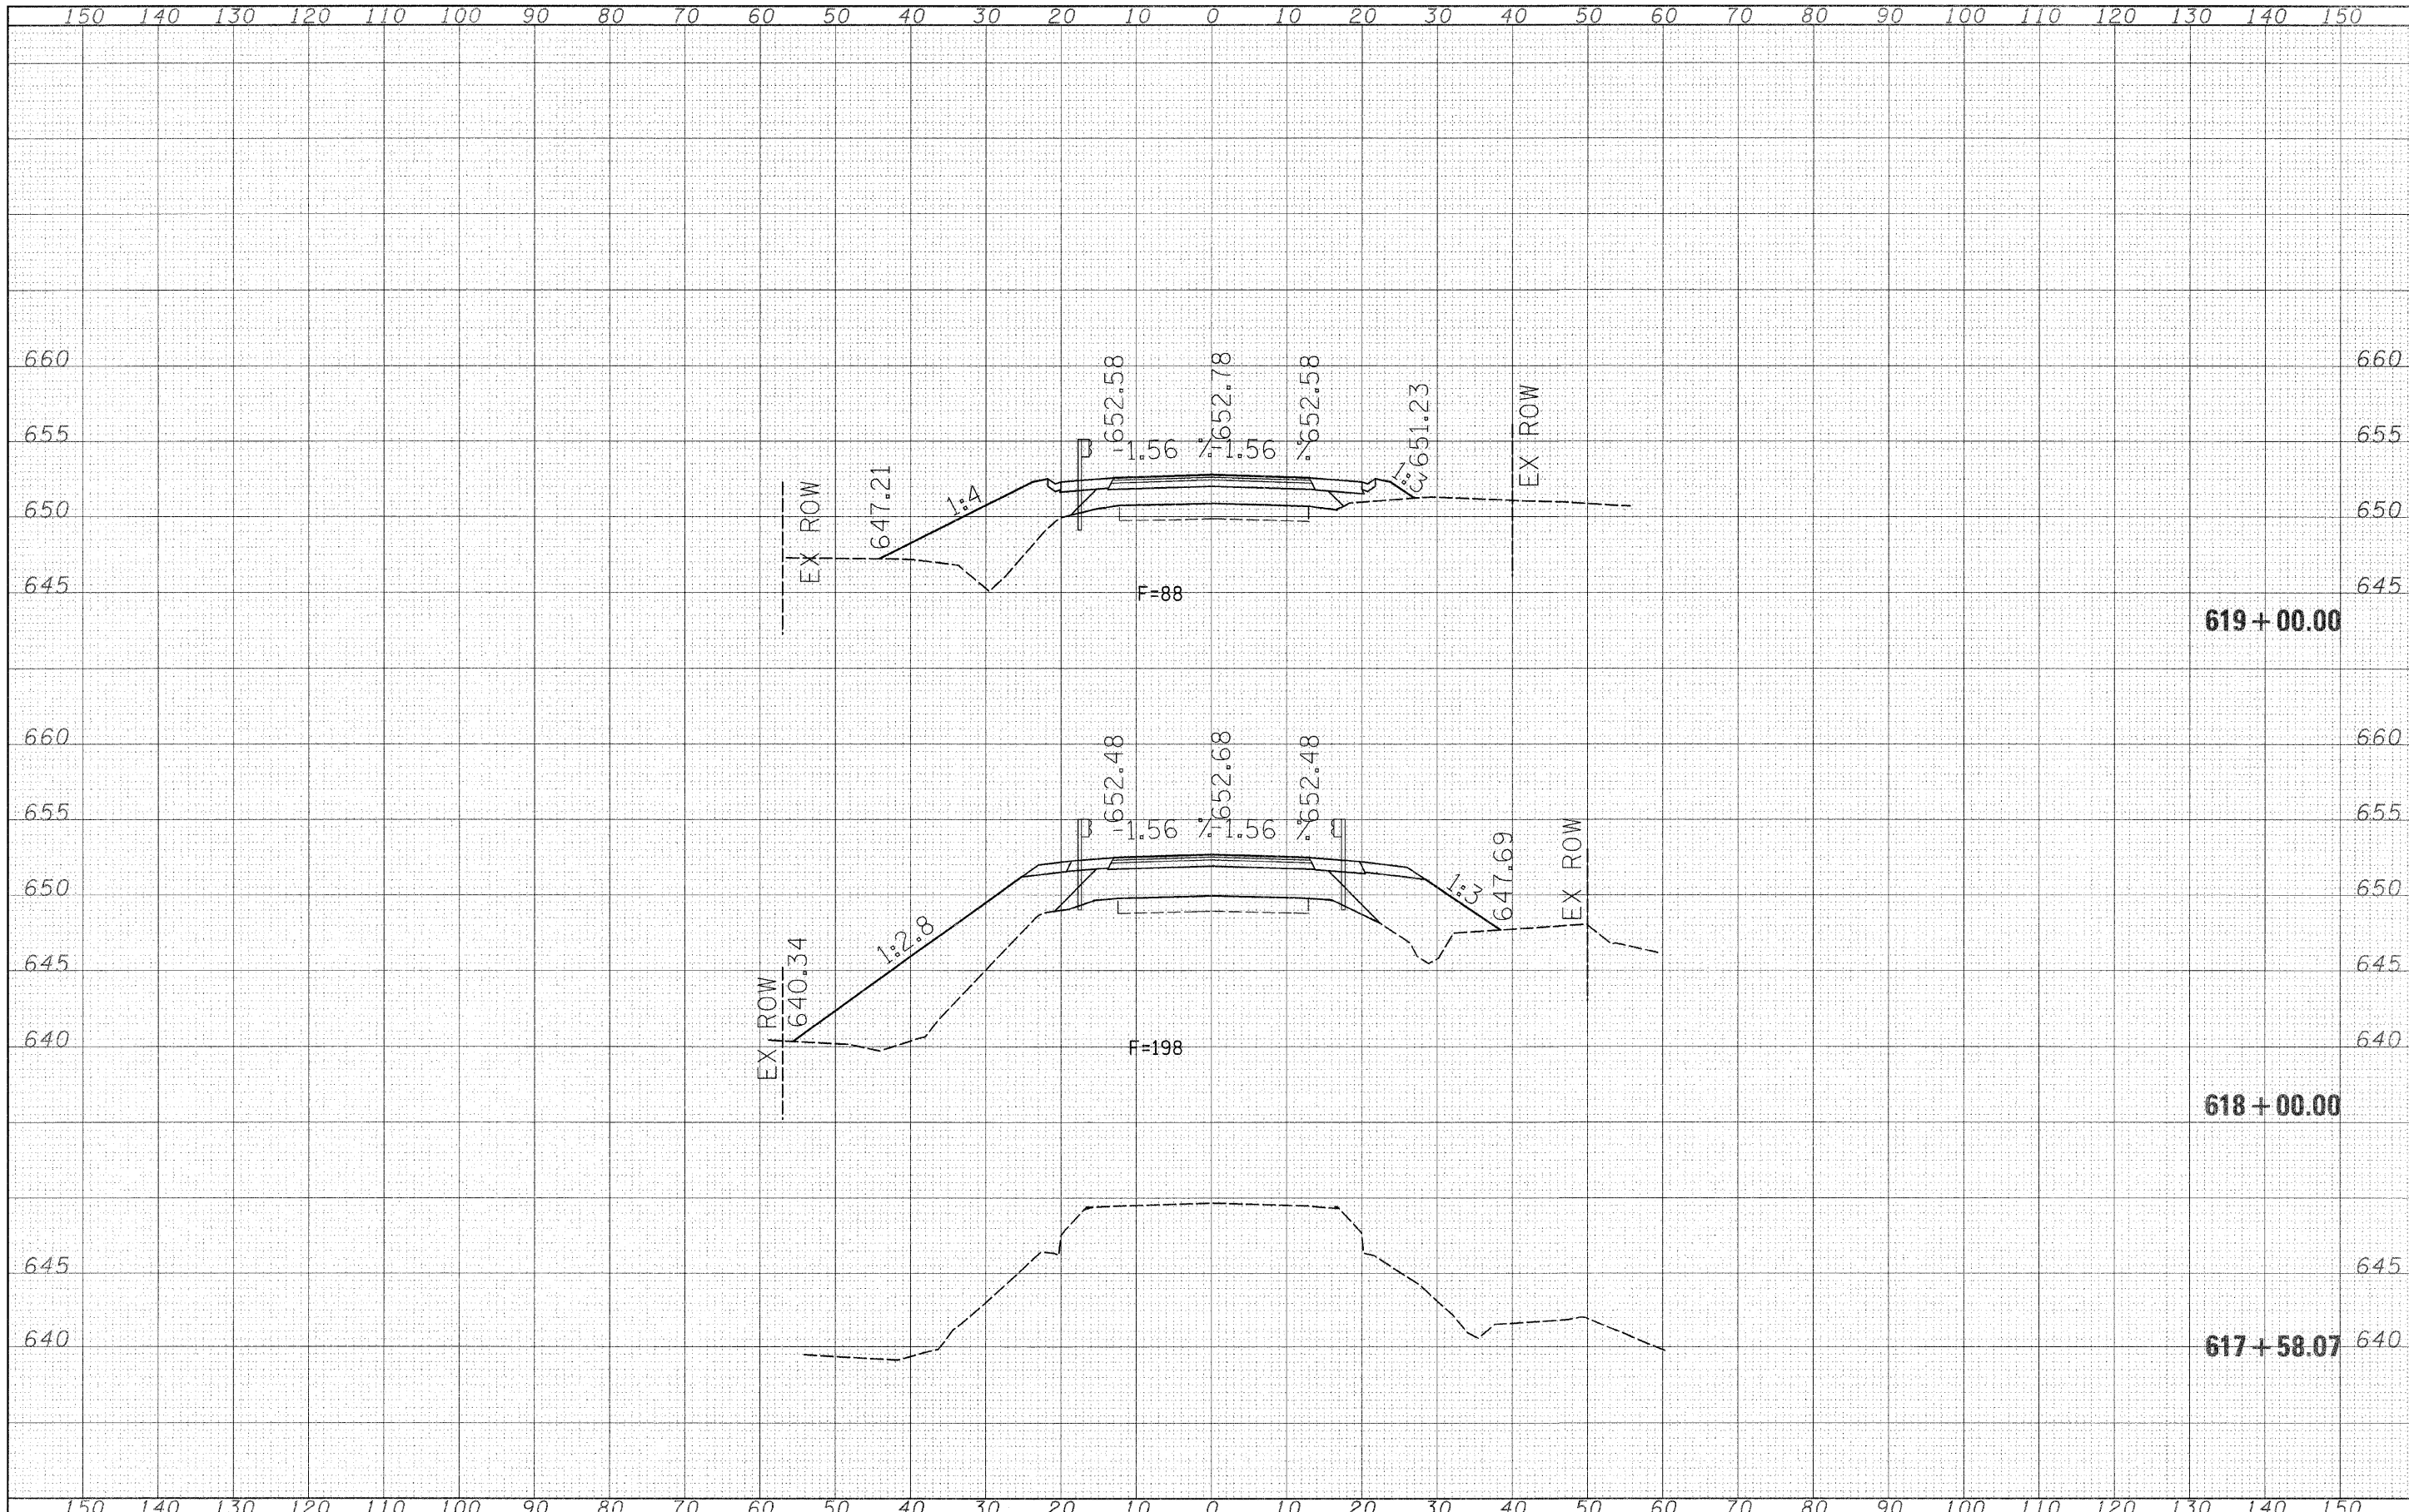

FILE NAME =	USER NAME = jlewisbl	DESIGNED -	REVISIONS -	<b>STATE OF ILLINOIS DEPARTMENT OF TRANSPORTATION</b>	<b>CROSS SECTIONS</b>			F.A.S. RTE.	SECTION	COUNTY	TOTAL SHEETS	SHEET NO.
cs:\pw\work\PMIDOT\LEWISBL\dms35370\sl145sheet	74145.dgn	DRAWN -	REVISIONS -		SCALE: _____	SHEET NO. ___ OF ___ SHEETS	STA. 617+58.07 TO STA. 619+00.00	J536	125BR	MACON	45	44
	PLOT SCALE = 10.0000' / IN.	CHECKED -	REVISIONS -					CONTRACT NO. 74145				
	PLOT DATE = 10/14/2008	DATE -	REVISIONS -					FED. ROAD DIST. NO. ILLINOIS FED. AID PROJECT				