


150 140 130 120 110 100 90 80 70 60 50 40 30 20 10 0 10 20 30 40 50 60 70 80 90 100 110 120 130 140 150

| | | |
|--------------|---------------|------|
| FINAL SURVEY | DESIGNED | DATE |
| NOTE BOOK | PLOTTED | BY |
| NO. | TEMPLATE | |
| | AREAS CHECKED | |

| | | |
|-----------------|---------------|------|
| ORIGINAL SURVEY | DESIGNED | DATE |
| NOTE BOOK | PLOTTED | BY |
| NO. | TEMPLATE | |
| | AREAS CHECKED | |

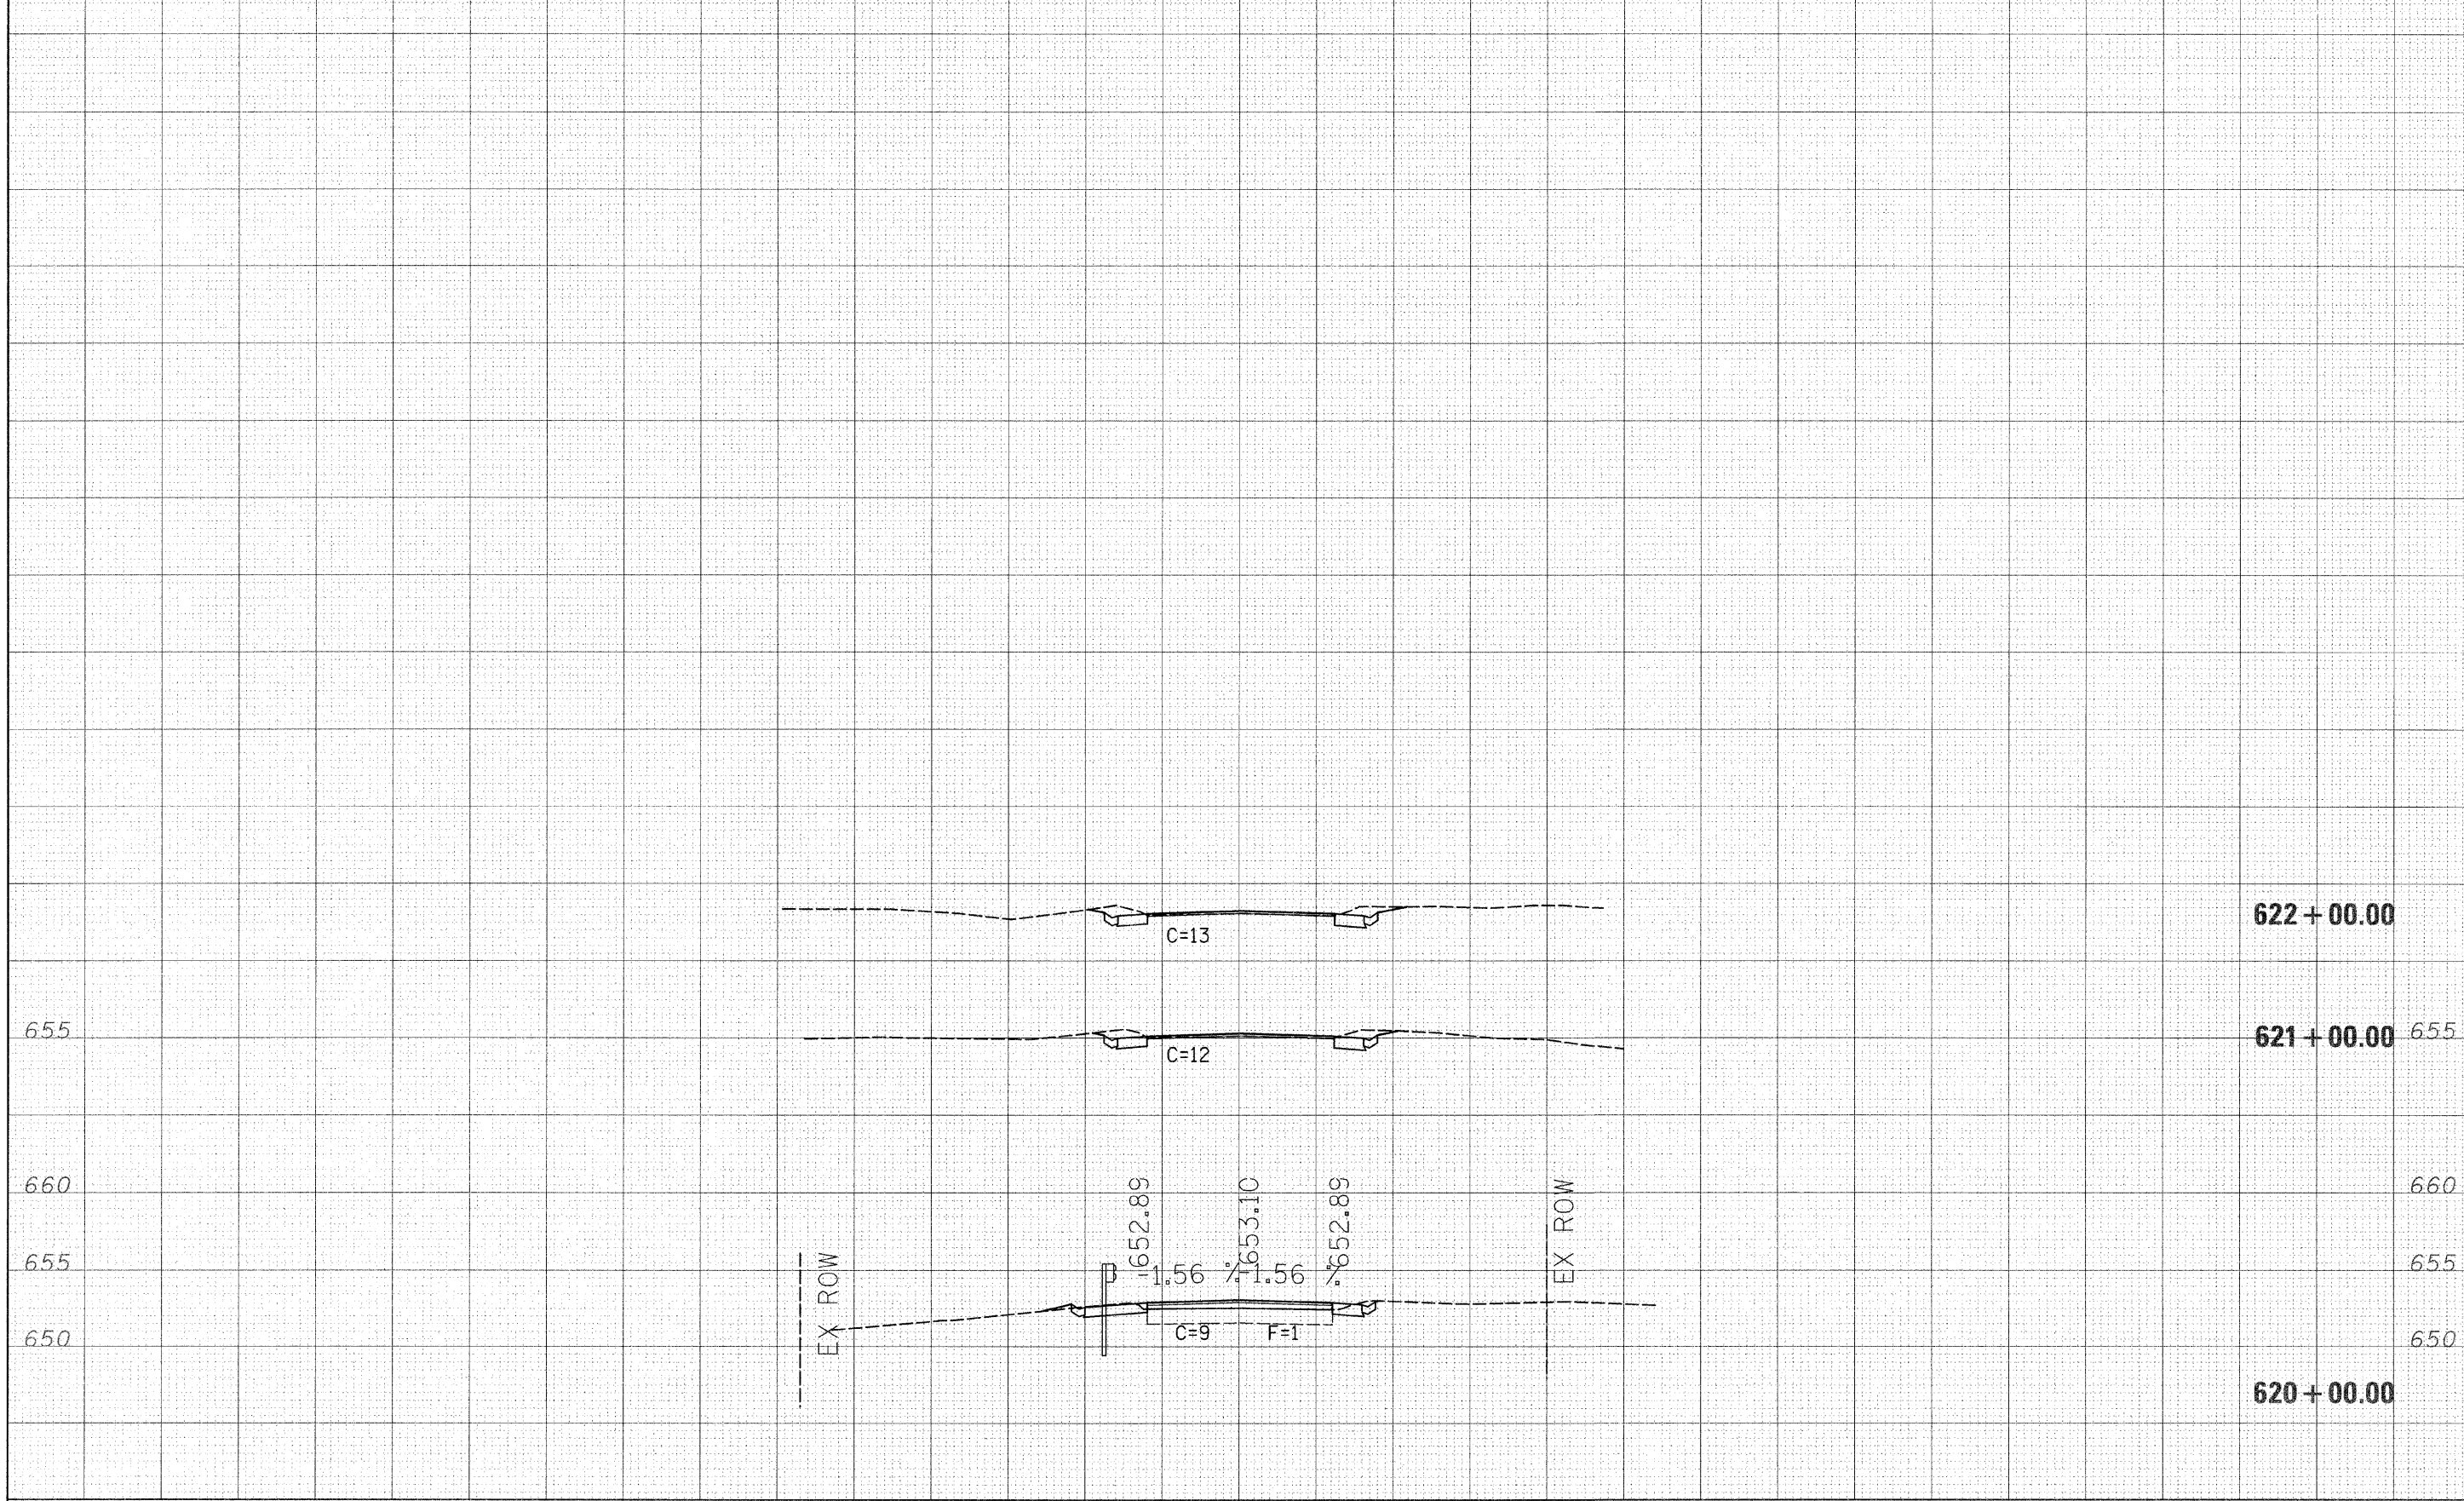

150 140 130 120 110 100 90 80 70 60 50 40 30 20 10 0 10 20 30 40 50 60 70 80 90 100 110 120 130 140 150

FILE NAME = c:\pw_work\pwidot\lewisbl\dms35378\ysl45sheet.7145.dgn
 USER NAME = lewisbl
 PLOT SCALE = 10.0000' / IN.
 PLOT DATE = 10/14/2005

| | | | |
|------------|-------|-----------|-------|
| DESIGNED - | --- | REVISED - | ----- |
| DRAWN - | --- | REVISED - | ----- |
| CHECKED - | --- | REVISED - | ----- |
| DATE - | ----- | REVISED - | ----- |

**STATE OF ILLINOIS
DEPARTMENT OF TRANSPORTATION**

CROSS SECTIONS

SCALE: _____ SHEET NO. ___ OF ___ SHEETS STA. 620+00.00 TO STA. 622+00.00

| F.A.S. RTE. | SECTION | COUNTY | TOTAL SHEETS | SHEET NO. |
|---|---------|--------|--------------|-----------|
| 1536 | 125BR | WAYNE | 45 | 45 |
| CONTRACT NO. 74145 | | | | |
| FED. ROAD DIST. NO. ILLINOIS FED. AID PROJECT | | | | |