


F.A.P. RTE.	SECTION	COUNTY	TOTAL SHEETS	SHEET NO.
809	(133,134)RS-4, 135RS-5	ST. CLAIR, MONROE	252	45
STA.		TO STA.		
FED. ROAD DIST. NO.		ILLINOIS FED. AID PROJECT		

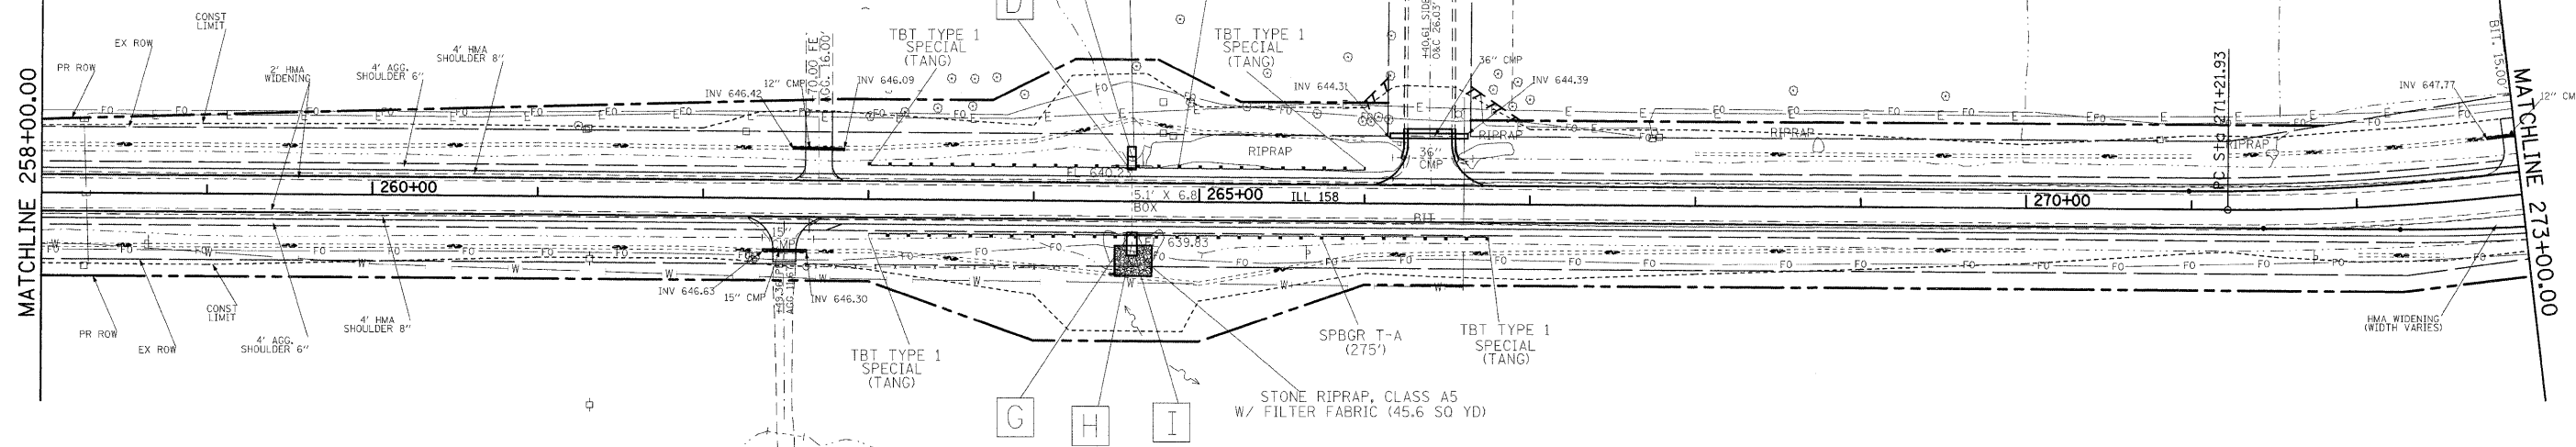


MATCHLINE 258+00.00

MATCHLINE 273+00.00



- D** CONCRETE COLLAR (1 EACH)
SEE DETAIL SHEET NO.112
- E** 5' x 7' PRECAST CONCRETE BOX CULVERT (8')
- F** 5' x 7' PRECAST CONCRETE BOX CULVERT END SECTION
INV = STA. 264+59.24 OFF. 32.98 LT ELEV. 640.18
BOX CULVERT END SECTION, CULVERT NO. 5
- G** CONCRETE COLLAR (1 EACH)
SEE DETAIL SHEET NO.112
- H** 5' x 7' PRECAST CONCRETE BOX CULVERT (8')
- I** 5' x 7' PRECAST CONCRETE BOX CULVERT END SECTION
INV = STA. 264+59.24 OFF. 32.84 RT ELEV. 639.62
BOX CULVERT END SECTION, CULVERT NO. 5

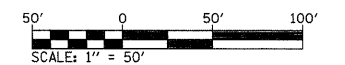

REVISIONS	
NAME	DATE

ILLINOIS DEPARTMENT OF TRANSPORTATION
PLAN VIEW
 FAP ROUTE 809 (IL RTE. 158)
 SECTION (133, 134)RS-4, 135RS-5
 ST. CLAIR AND MONROE COUNTY
 SCALE: VERT. DRAWN BY
 HORIZ. CHECKED BY
 DATE

PLOT DATE = *DATE*
 FILE NAME = *FILE*
 PLOT SCALE = *SCALE*
 USER NAME = *USER*